


50 40 30 20 10 0 10 20 30 40 50

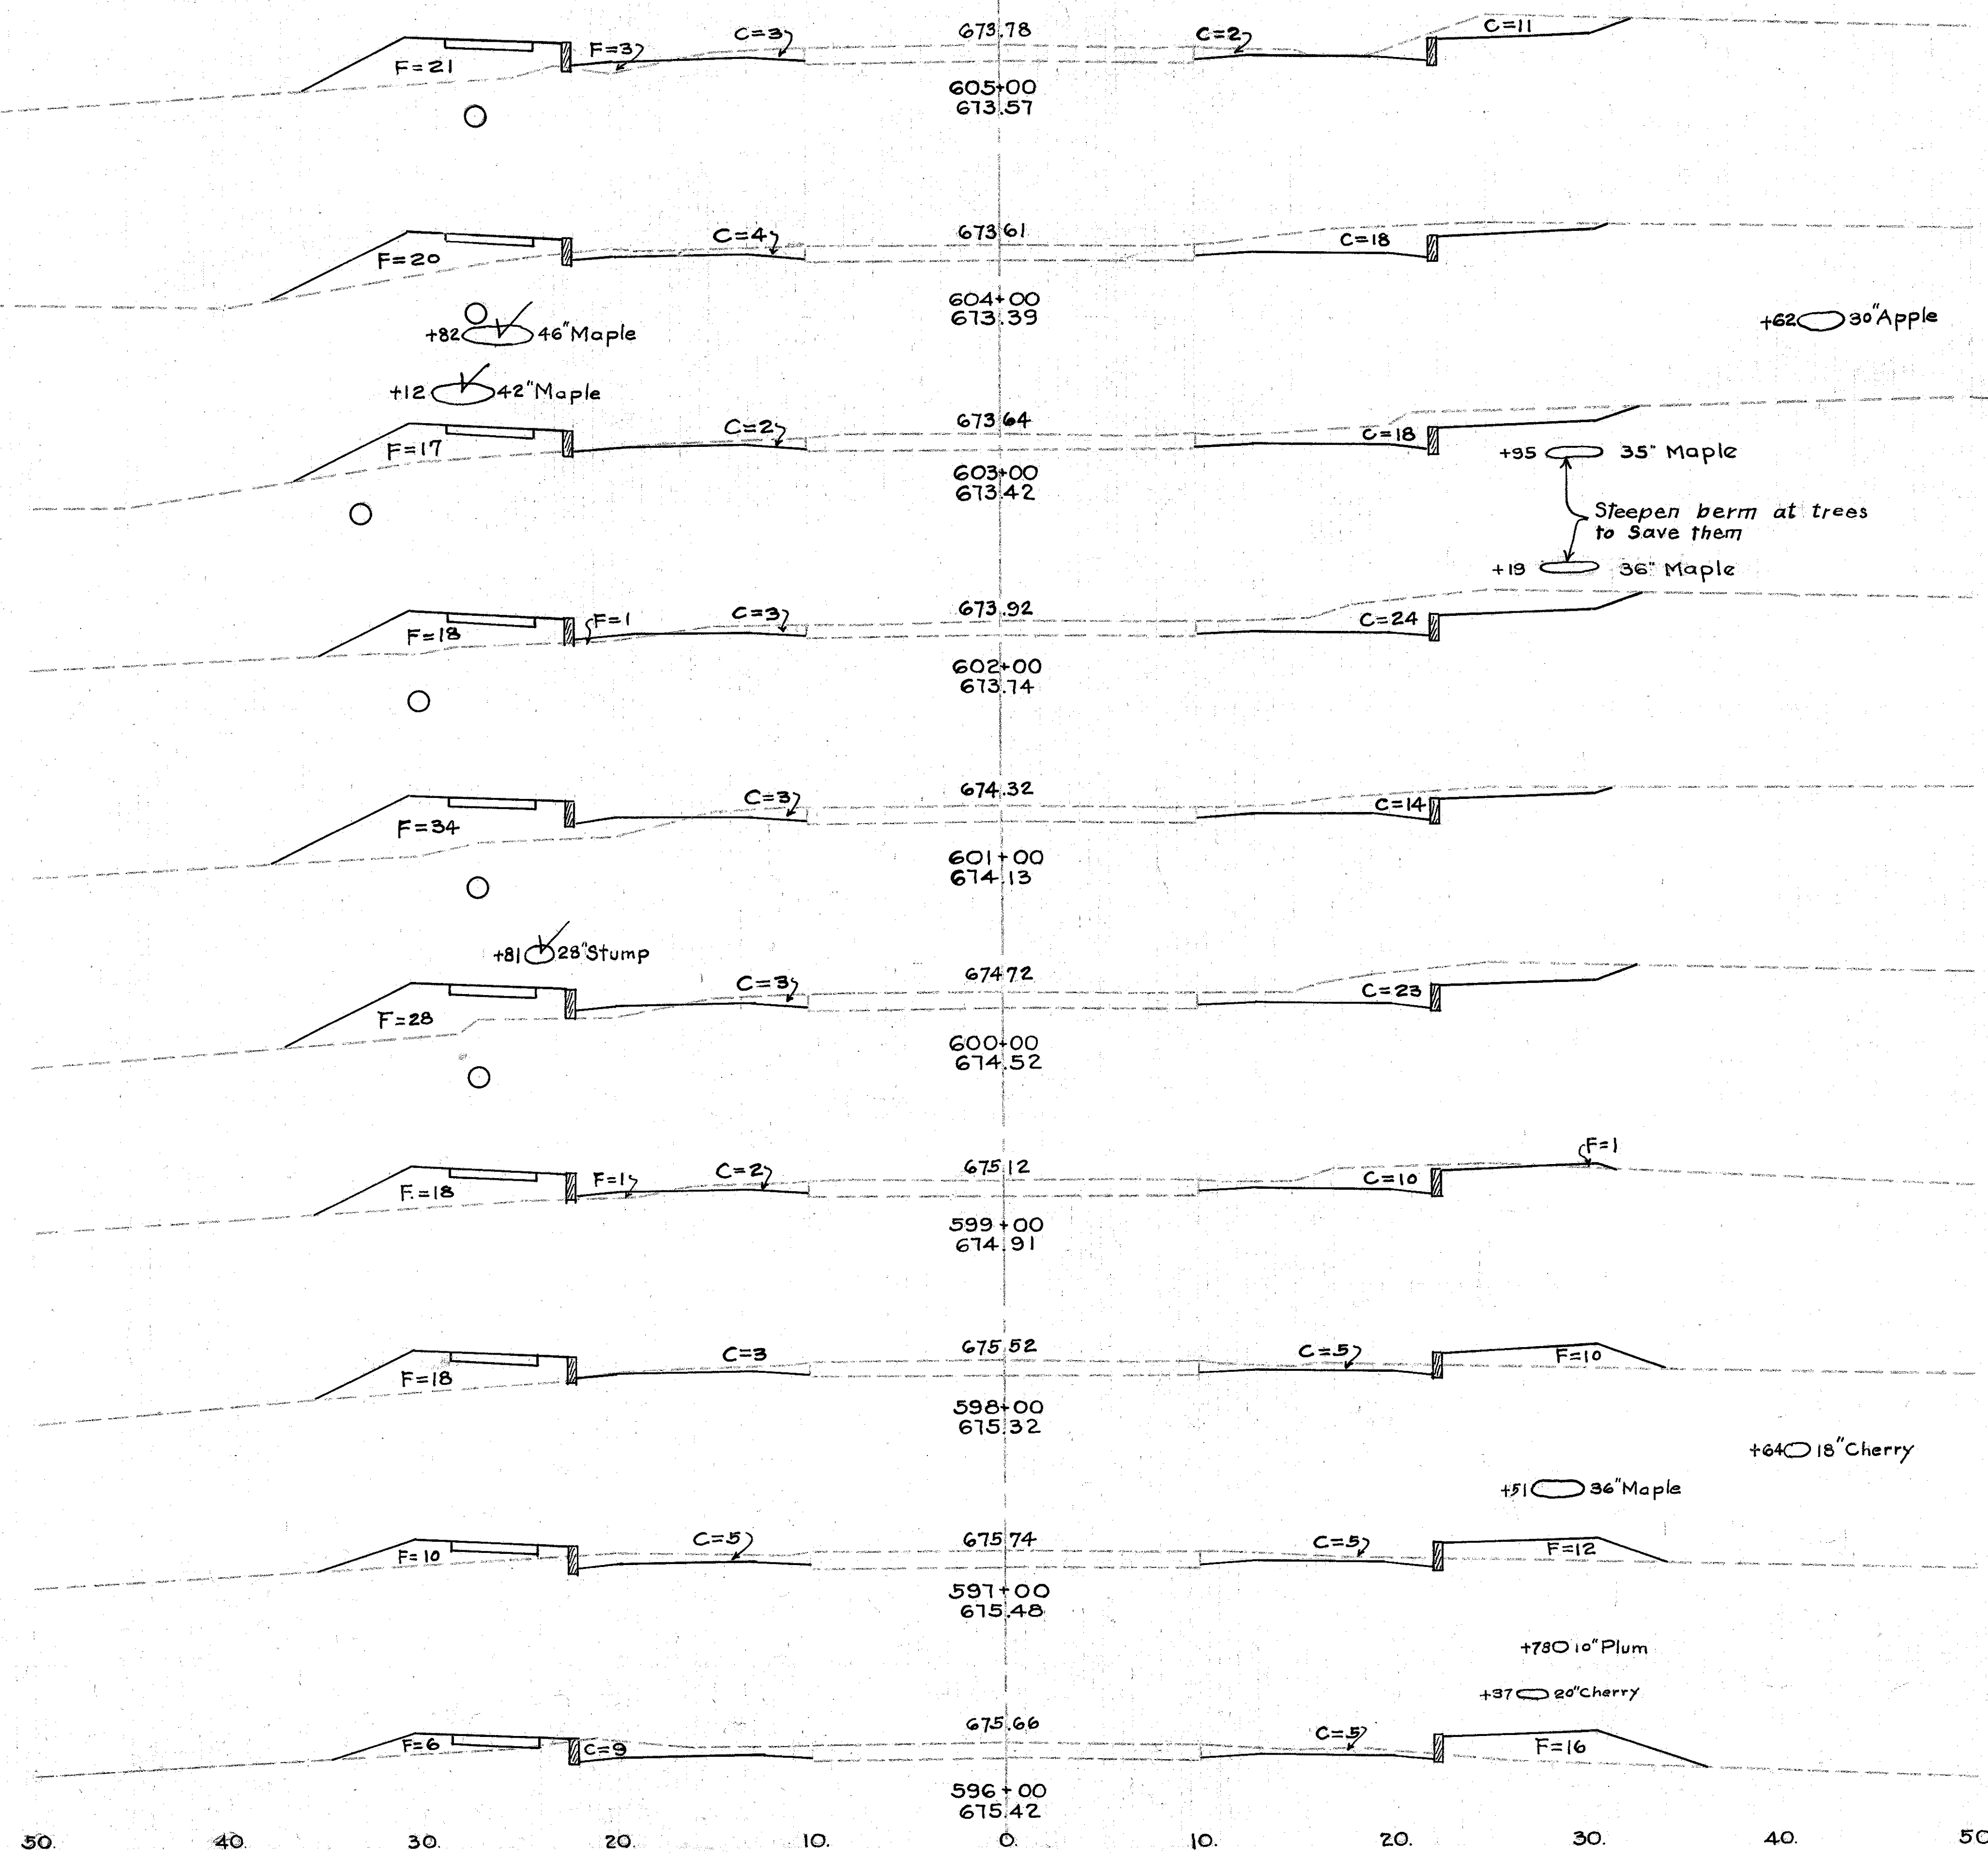

Sta.	End Area		Cu. Yards	
	Exc.	Emb.	Exc.	Emb.
675	16	24		
			70	81
675.	22	20		
			78	69
675.	20	17		
			87	67
675.	27	19		
			81	98
675.	17	34		
			80	115
675.	26	28		
			70	89
675.	12	20		
			37	89
675.	8	28		
			16	
675.	10	22		
			33	93
675.	14	22		
			44	81
675.	12	29		
			48	94
			5	

STA. 598+00 TO 605+00
 EXCAVATION = 814 Cu. Yds.
 EMBANKMENT = 991 Cu. Yds.