


50. 40. 30. 20. 10. 0. 10. 20. 30. 40. 50.

LAKE COUNTY
 SH. 2 SEC. Q(PT.)

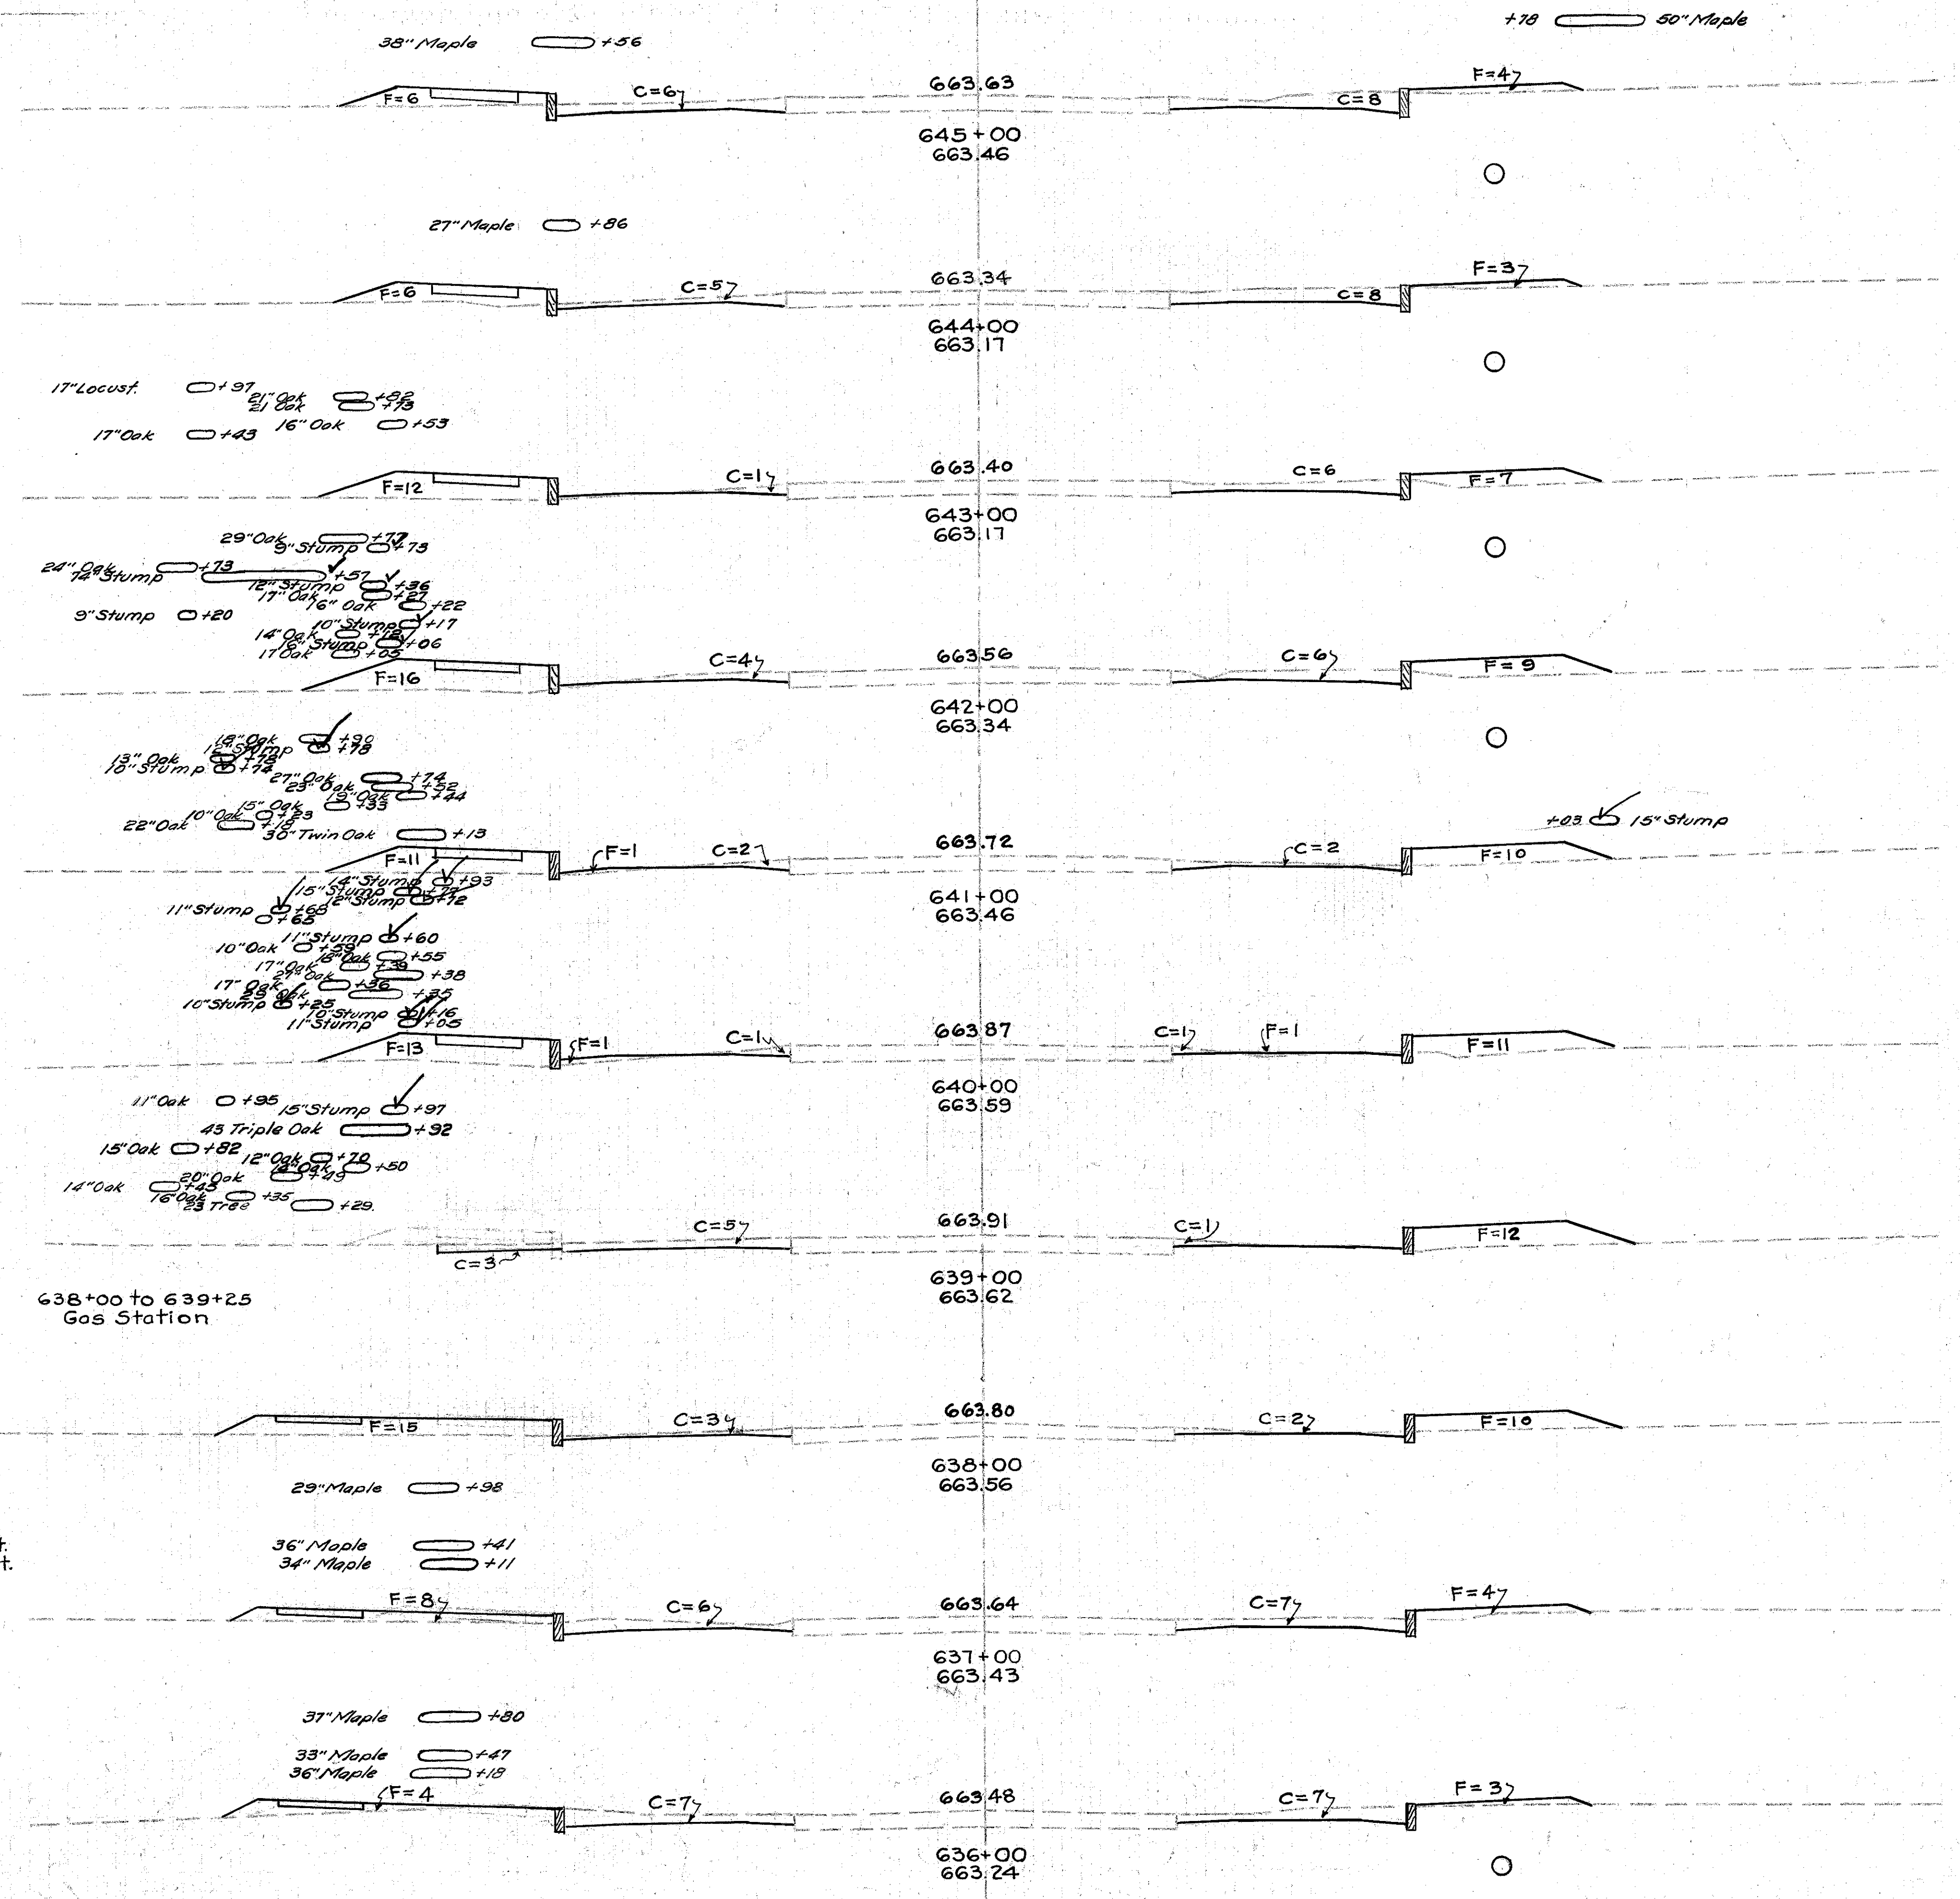

665.
665.
665. Dr.Sta.643+01Lt.
665. Dr.Sta.642+42Lt.
665.
665. Dr.Sta.641+00Lt.
665.
665.
665.
665.
665.
665.
665.
665.
665.
665.
665.

| Sta. | Epd Area | | Cu. Yards. | |
|-----------------------|----------|------|------------|------|
| | Exc. | Emb. | Exc. | Emb. |
| 665. | 14 | 10 | | |
| 665. | 13 | 9 | 50 | 35 |
| 665. Dr.Sta.643+01Lt. | 7 | 19 | | 5 |
| 665. Dr.Sta.642+42Lt. | | | 31 | 81 |
| 665. | 10 | 25 | | 5 |
| 665. Dr.Sta.641+00Lt. | | | 26 | 87 |
| 665. | 4 | 22 | | 5 |
| 665. | | | 11 | 89 |
| 665. | 2 | 26 | | |
| 665. | | | 20 | 70 |
| 665. | 9 | 12 | | |
| 665. | | | 26 | 69 |
| 665. | 5 | 25 | | |
| 665. | | | 33 | 69 |
| 665. | 13 | 12 | | |
| 665. | | | 50 | 35 |
| 665. | 14 | 7 | | |
| 665. | | | 56 | 26 |
| Sta 635+00 | 16 | 7 | | |

Sta. 631+00 To 642+00
 EXCAVATION = 536 Cu. Yds.
 EMBANKMENT = 539 Cu. Yds.

50. 40. 30. 20. 10. 0. 10. 20. 30. 40. 50.