



$\Delta = 15^\circ - 25' - 30''$
 $T = 387.99'$
 $R = 2864.93'$
 $L = 771.29'$
 $D = 2^\circ - 00'$
 $E = 26.15'$

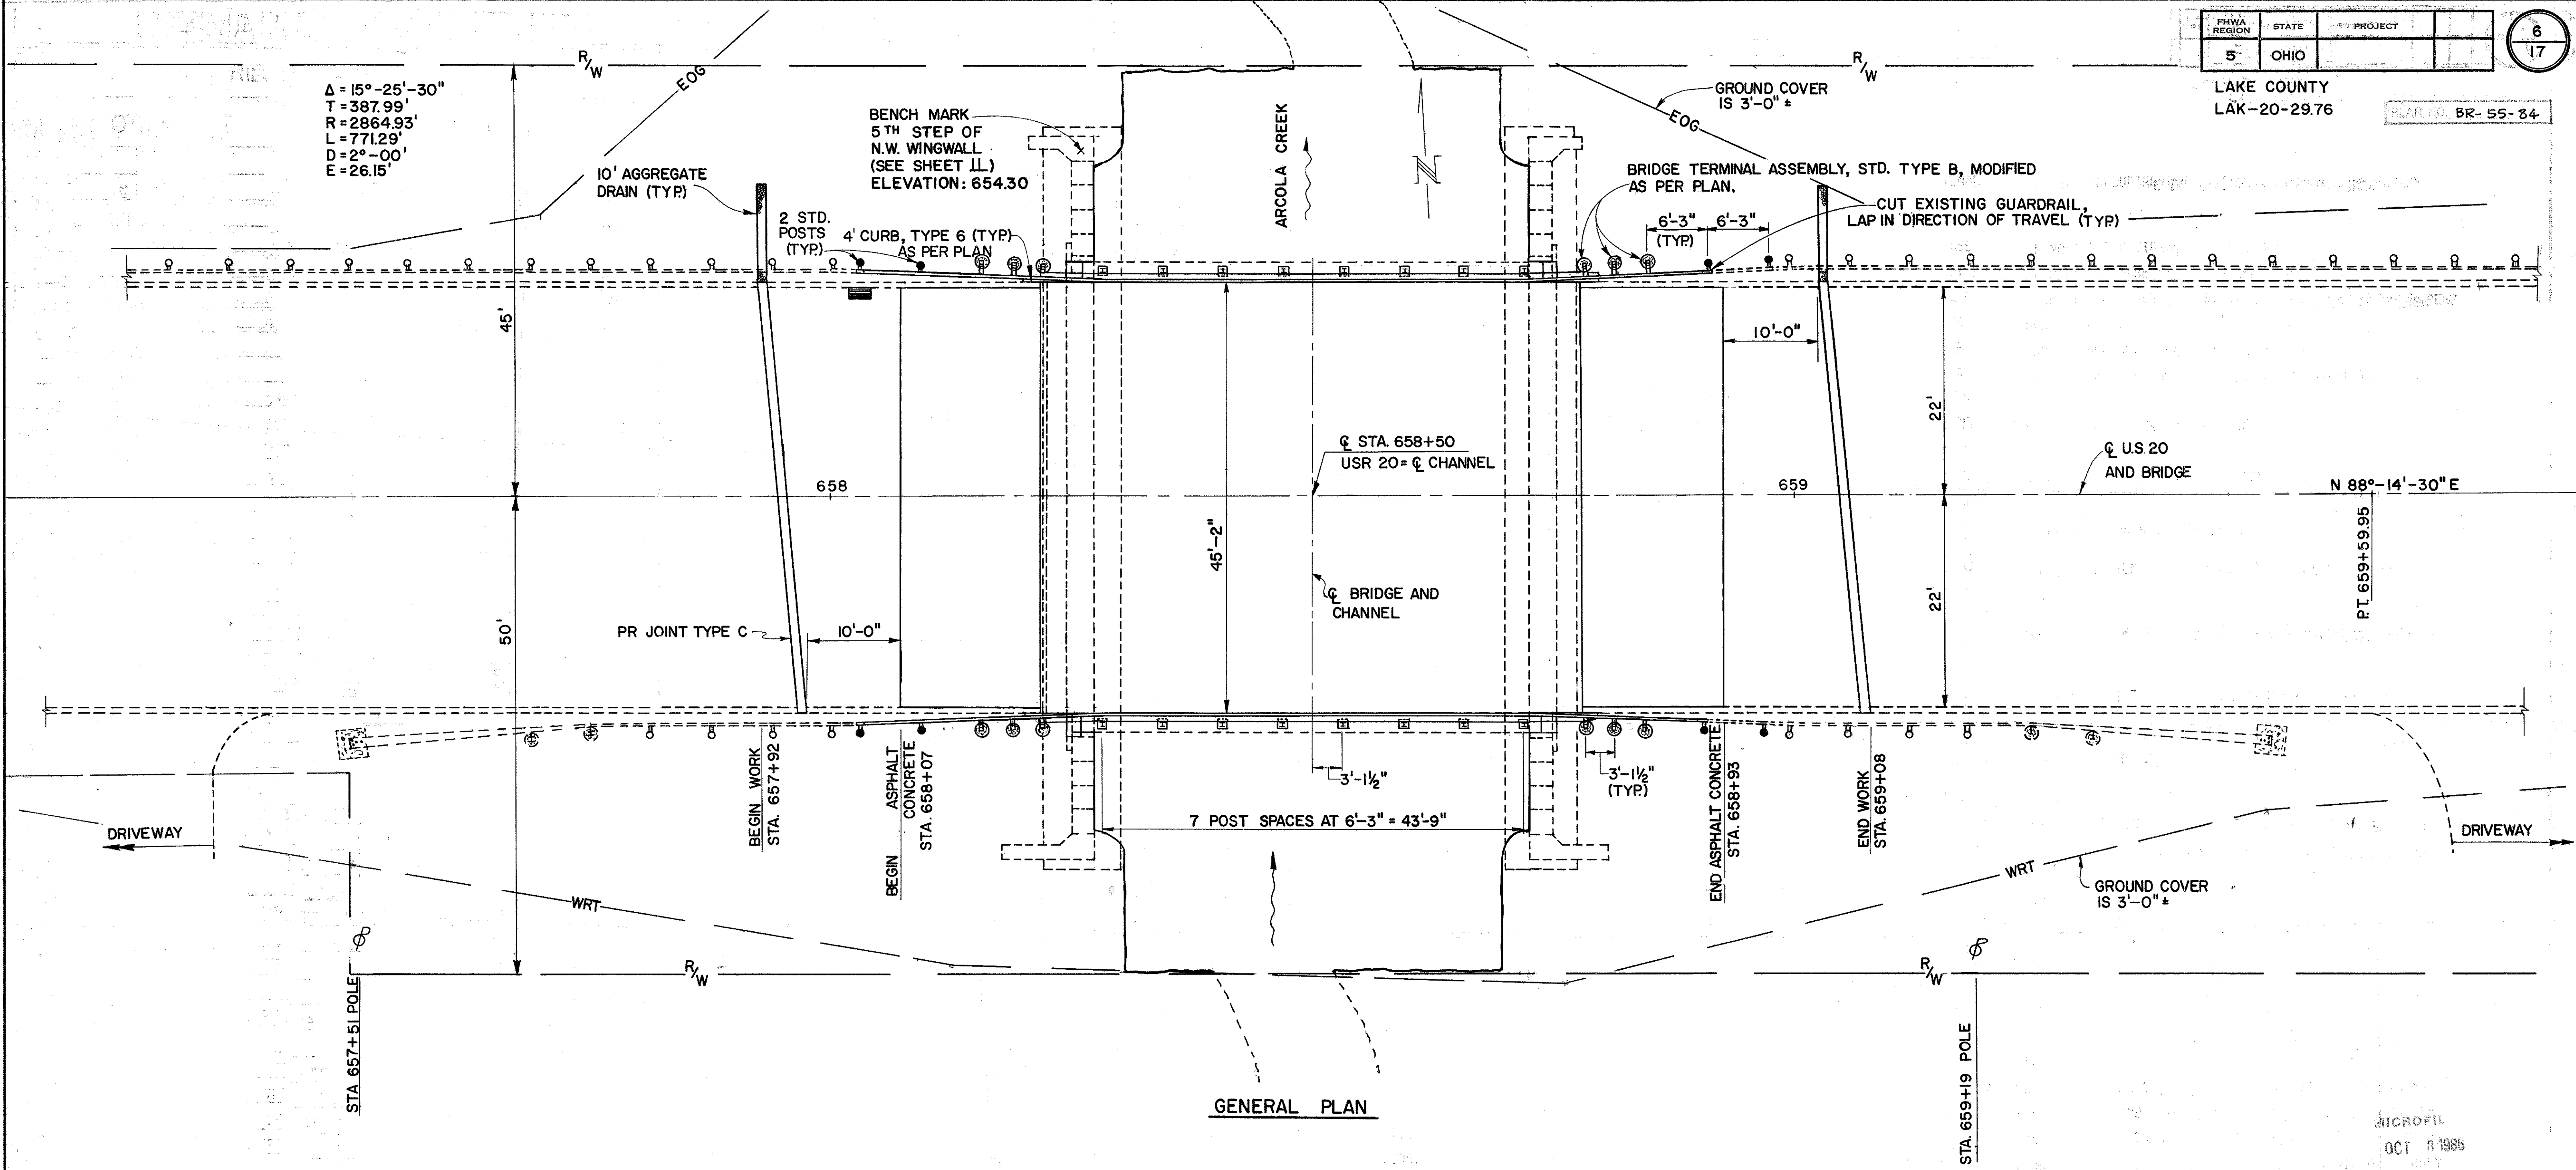

GENERAL PLAN

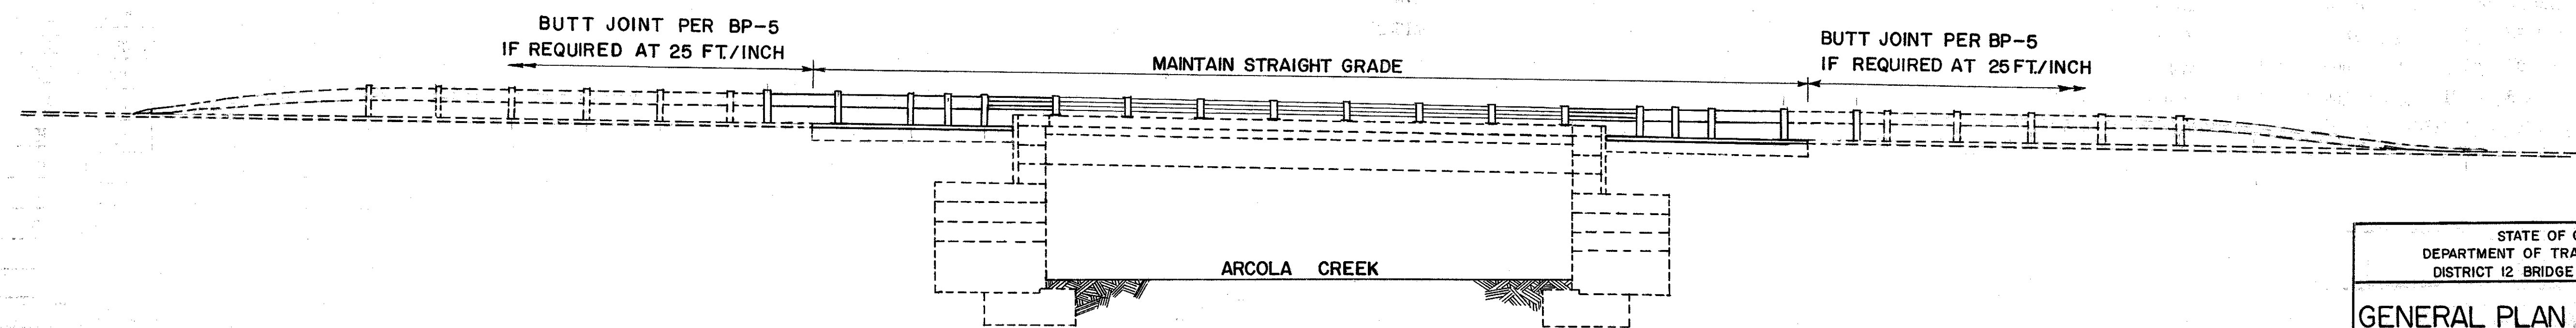

ELEVATION

MICROFIL
OCT 1986

STATE OF OHIO						1 / 10
DEPARTMENT OF TRANSPORTATION						
DISTRICT 12 BRIDGE DEPARTMENT						
GENERAL PLAN AND ELEVATION						
BRIDGE LAK-20-2976						
OVER ARCOLA CREEK						
DESIGNED	DRAWN	TRACED	CHECKED	REVIEWED	DATE	REVISED
EJA	PJM	PJM	OWL	GWMM	7-2-84	