
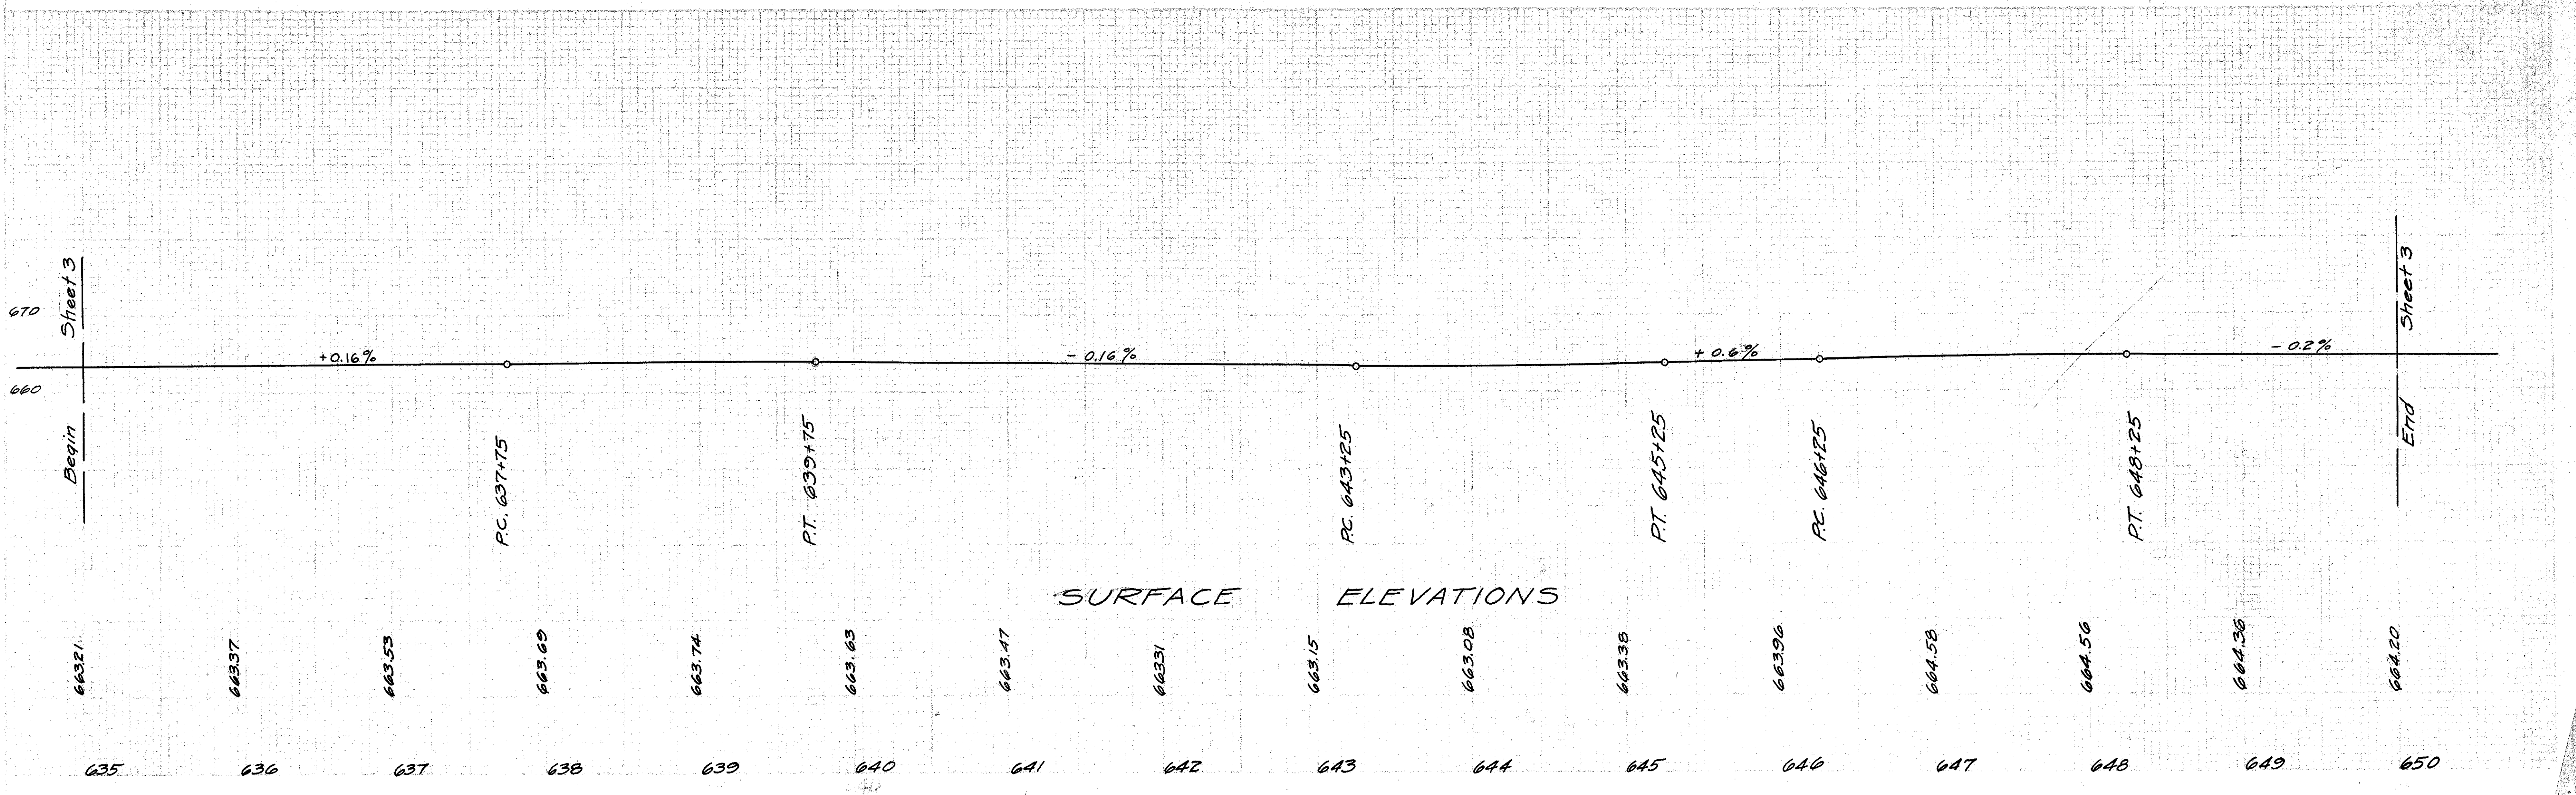
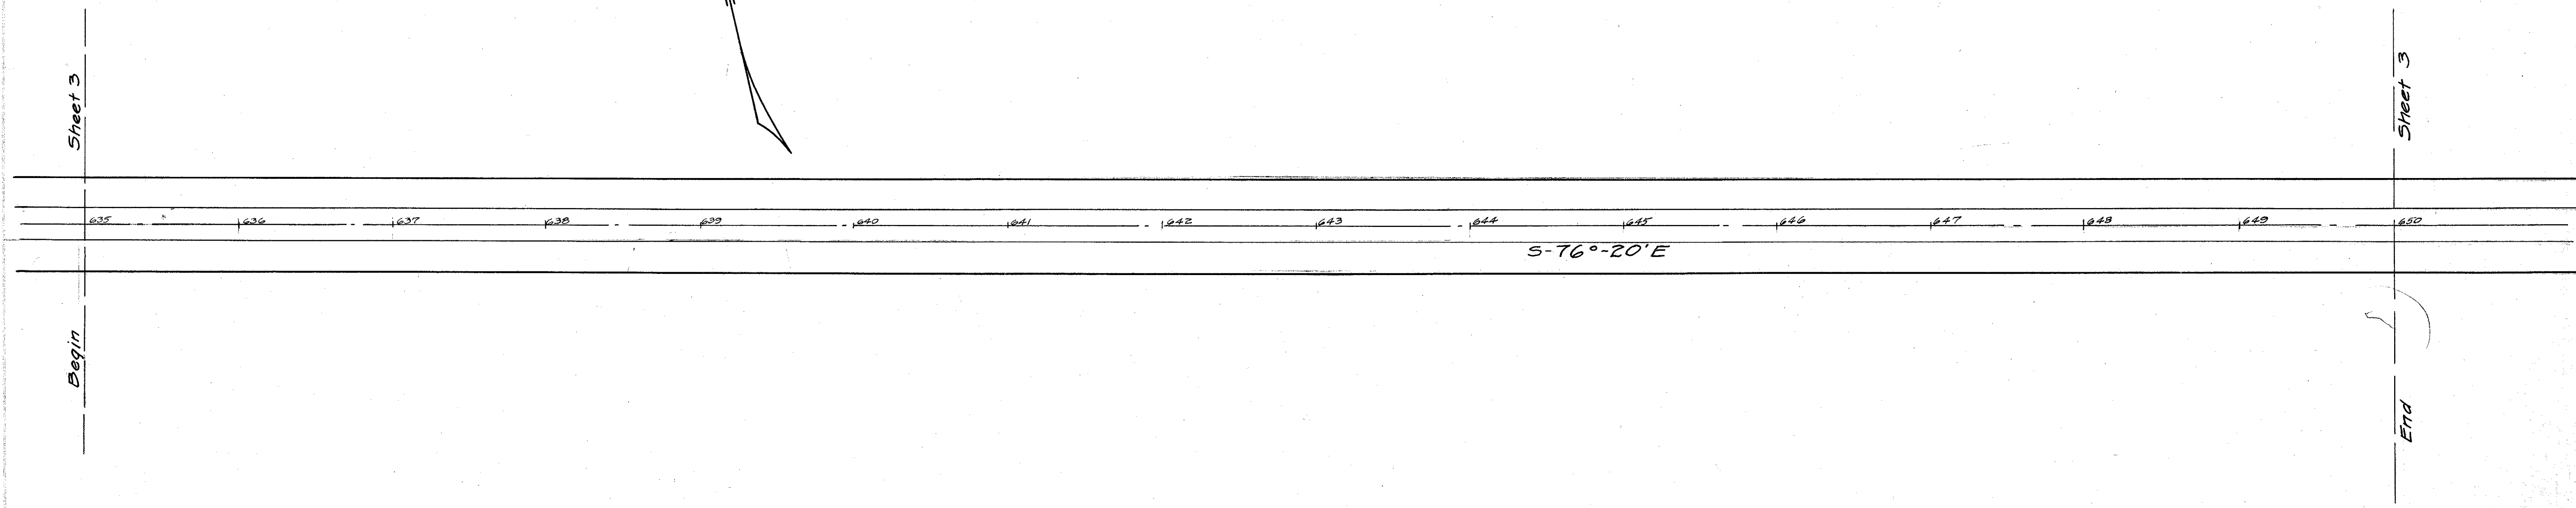


FED. RD DIST. NO.	STATE	U.S.W.P.H. PROJECT	FISCAL YEAR
10	OHIO	W.P.H. UNIT 2	1936

3
21

S.H. 2, SEC. Q (PT.)
LAKE COUNTY

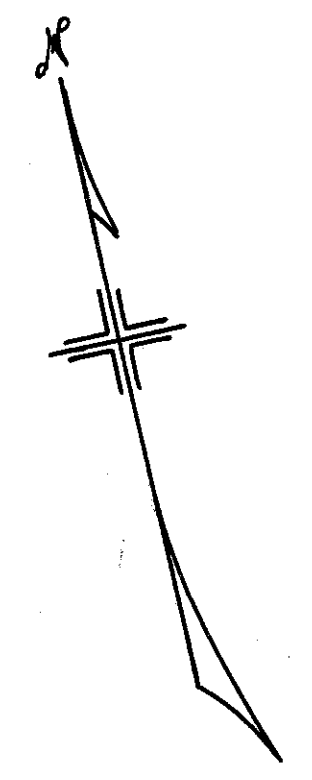

RLK
04735