


30 25 20 15 10 5 ± 5 10 15 20 25 30

FED. RD. DIST. NO.	STATE	U.S.W.P.H. PROJECT	FISCAL YEAR
10	OHIO	W.P.H. 5 UNIT 2	1936


21

S.H. 2 SEC. Q (PT.) LAKE COUNTY

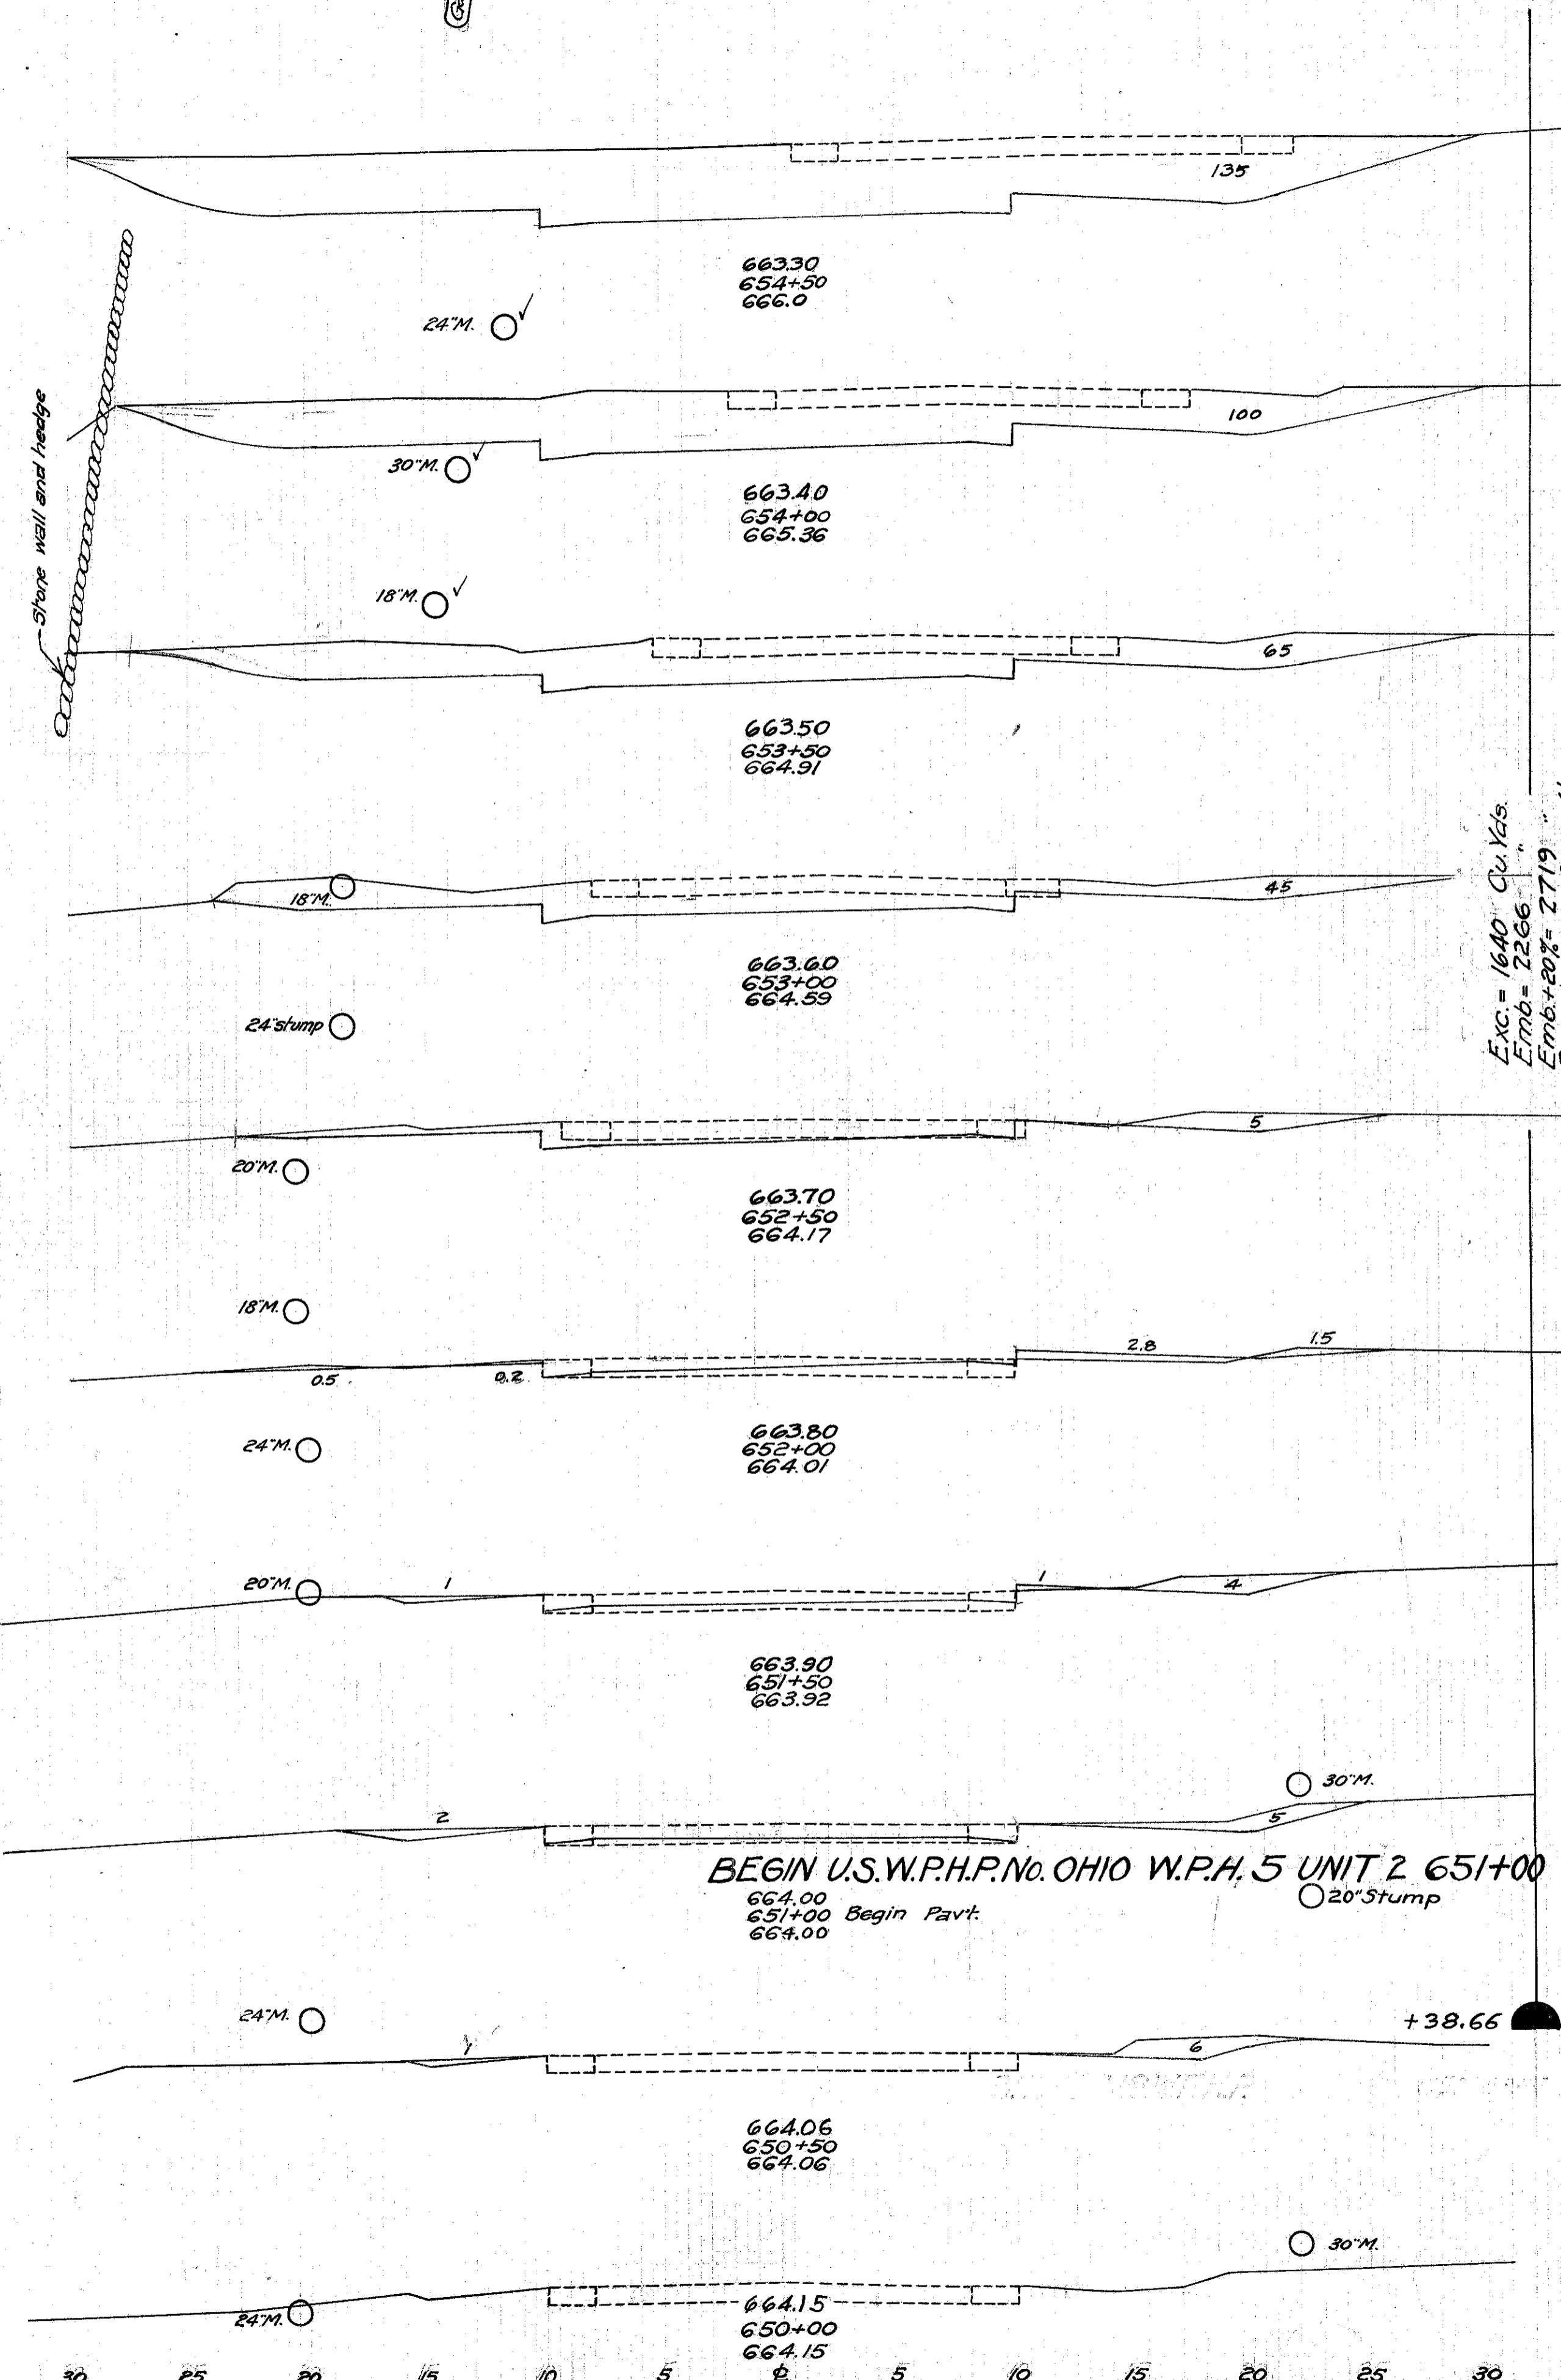

Sta.	End Area		Cu. Yds.	
	Cut	Fill	Cut	Fill
663.30	135	0	219	0
663.40	100	0	152	0
663.50	65	0	102	0
663.60	45	0	54	0
663.70	12	0	13	2
663.80	2	3	6	6
663.90	4	2	7	4
664.00	5	2	5	2
664.06	6	1	6	1
664.15	6	1	6	1

Exc. = 1640 Cu. Yds.
 Emb. = 2266
 Emb. + 20% = 2719
 Borrow = 1079 Cu. Yds.

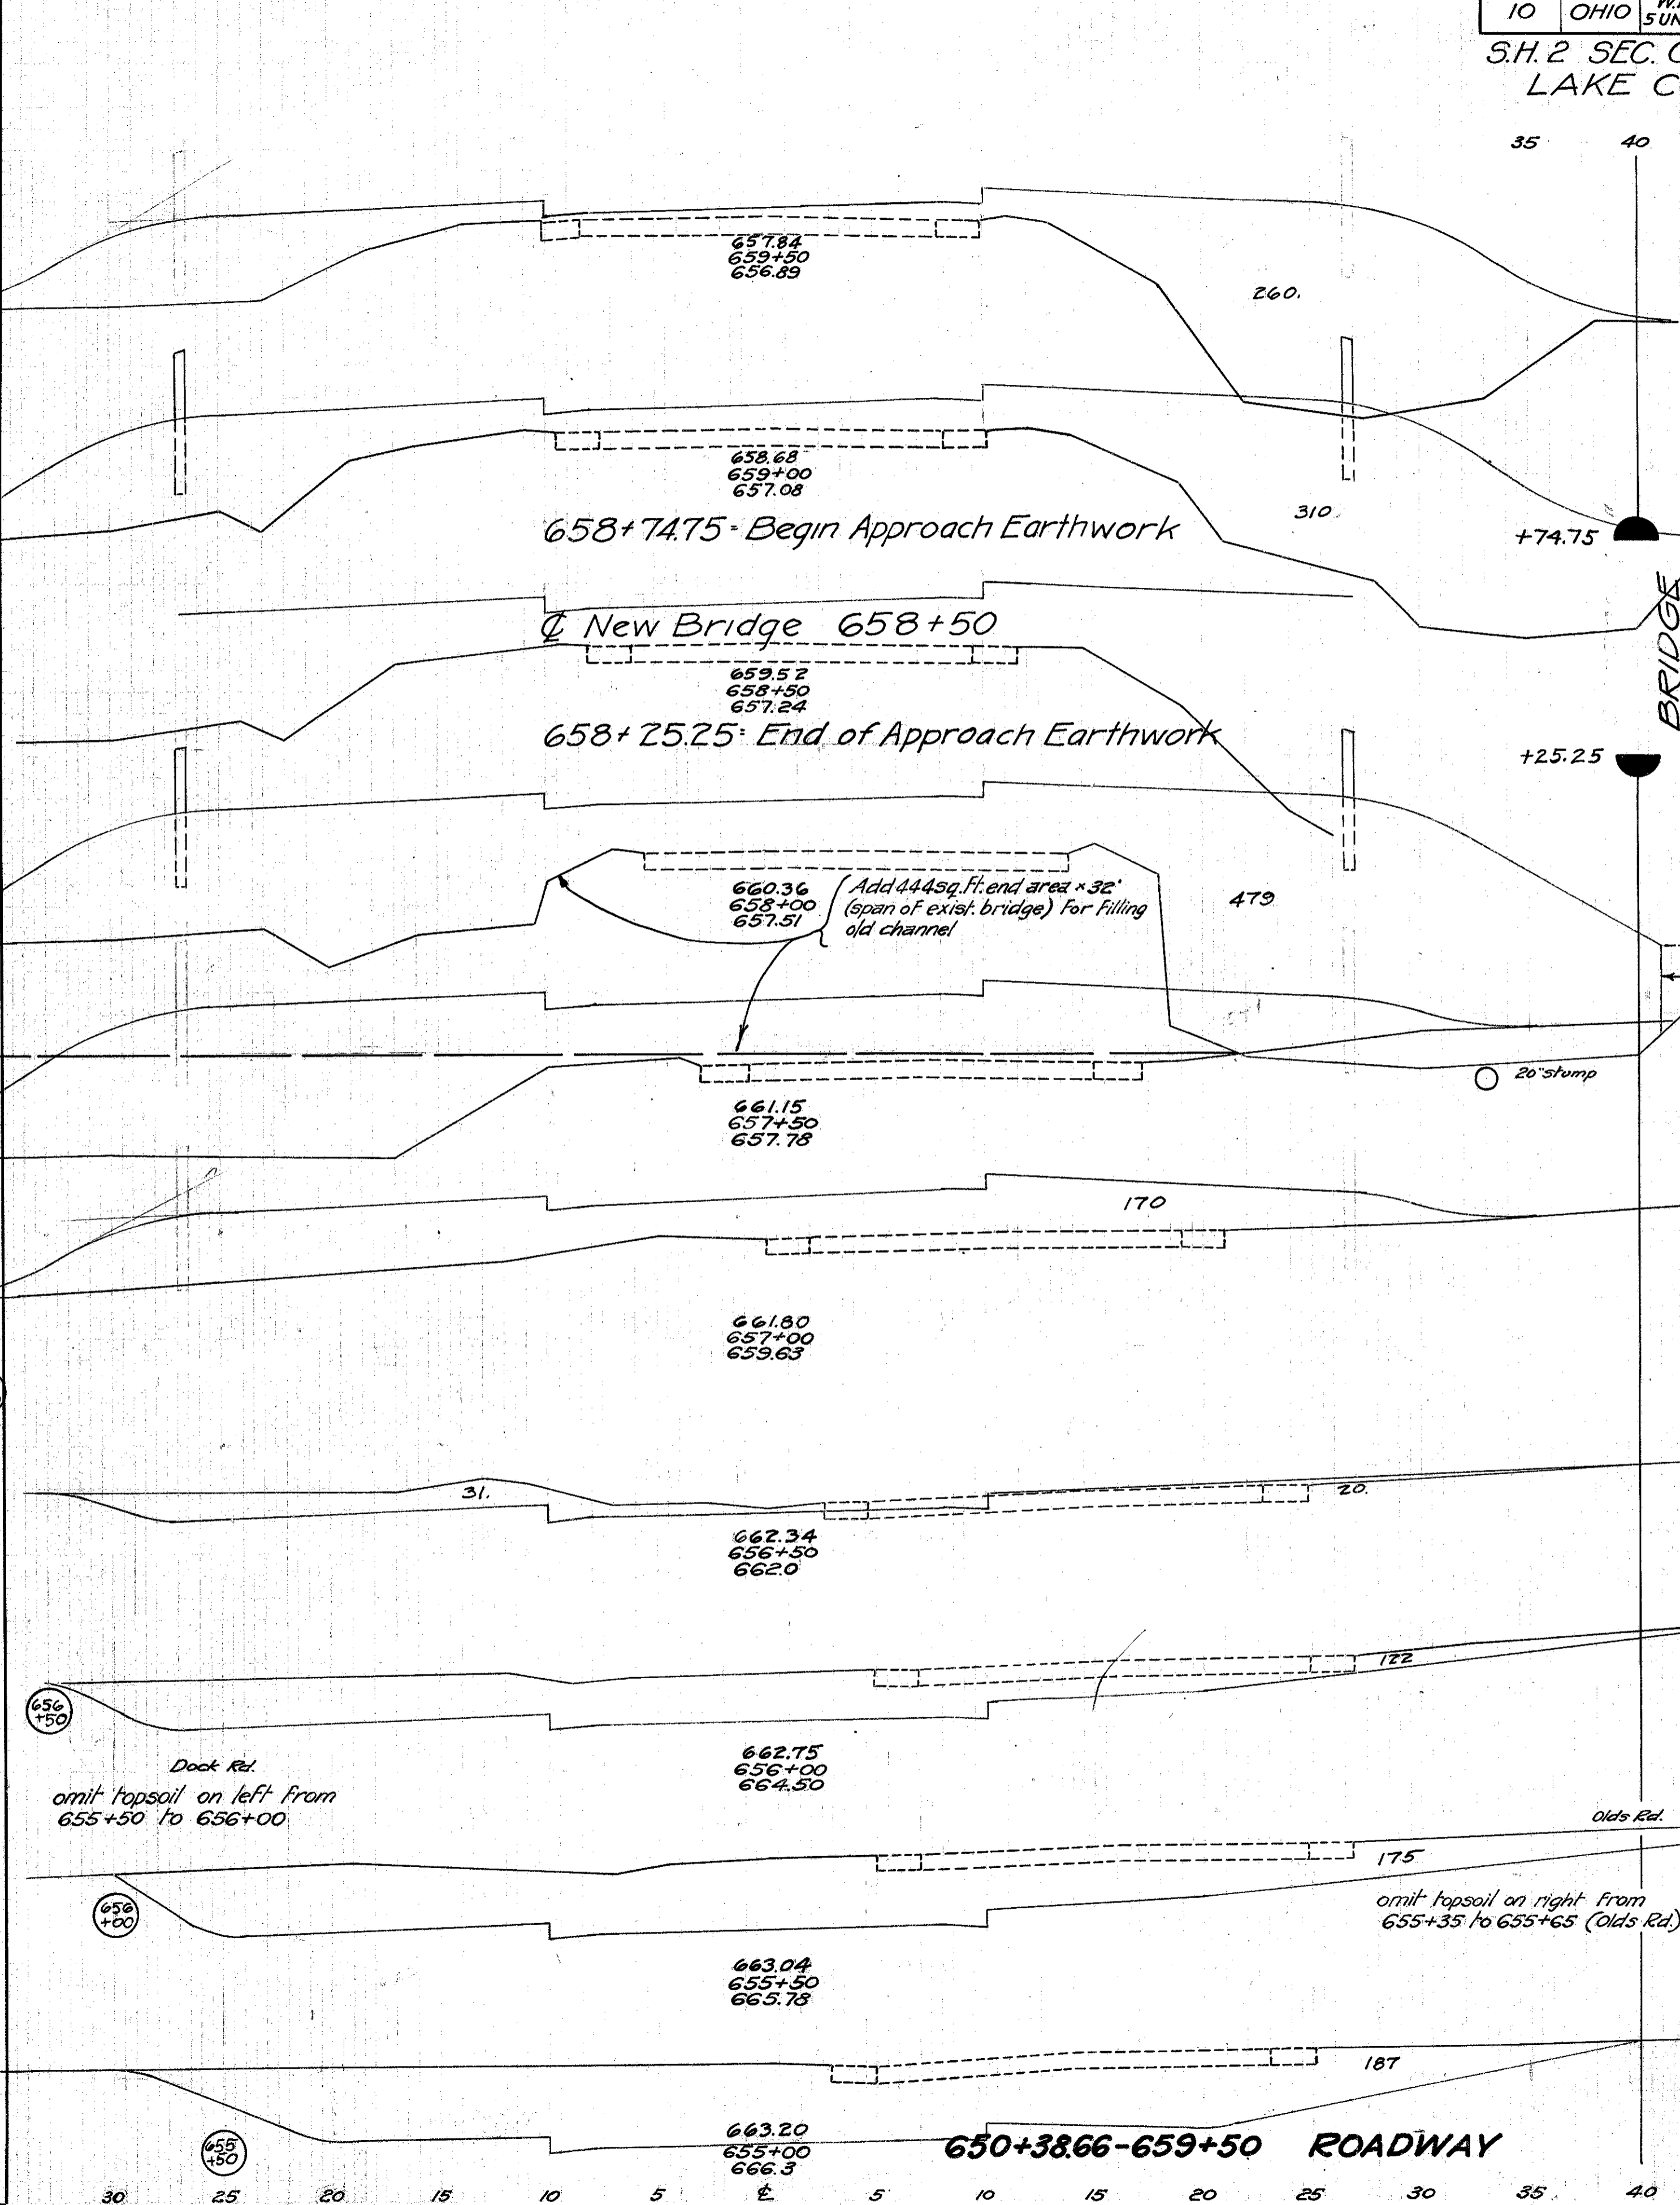

Sta.	End Area		Cu. Yds.	
	Cut	Fill	Cut	Fill
657.84	0.0	260	0	528
658.68	0.0	310	0	291
659.52	0.0	479	0	448
660.36	0.0	479	0	1227
661.15	0.0	277	0	397
661.80	0.0	152	0	159
662.34	31	20	141	17
662.75	122	0	274	0
663.04	175	0	335	0
663.20	187	0	298	0

650+38.66-659+50 ROADWAY