
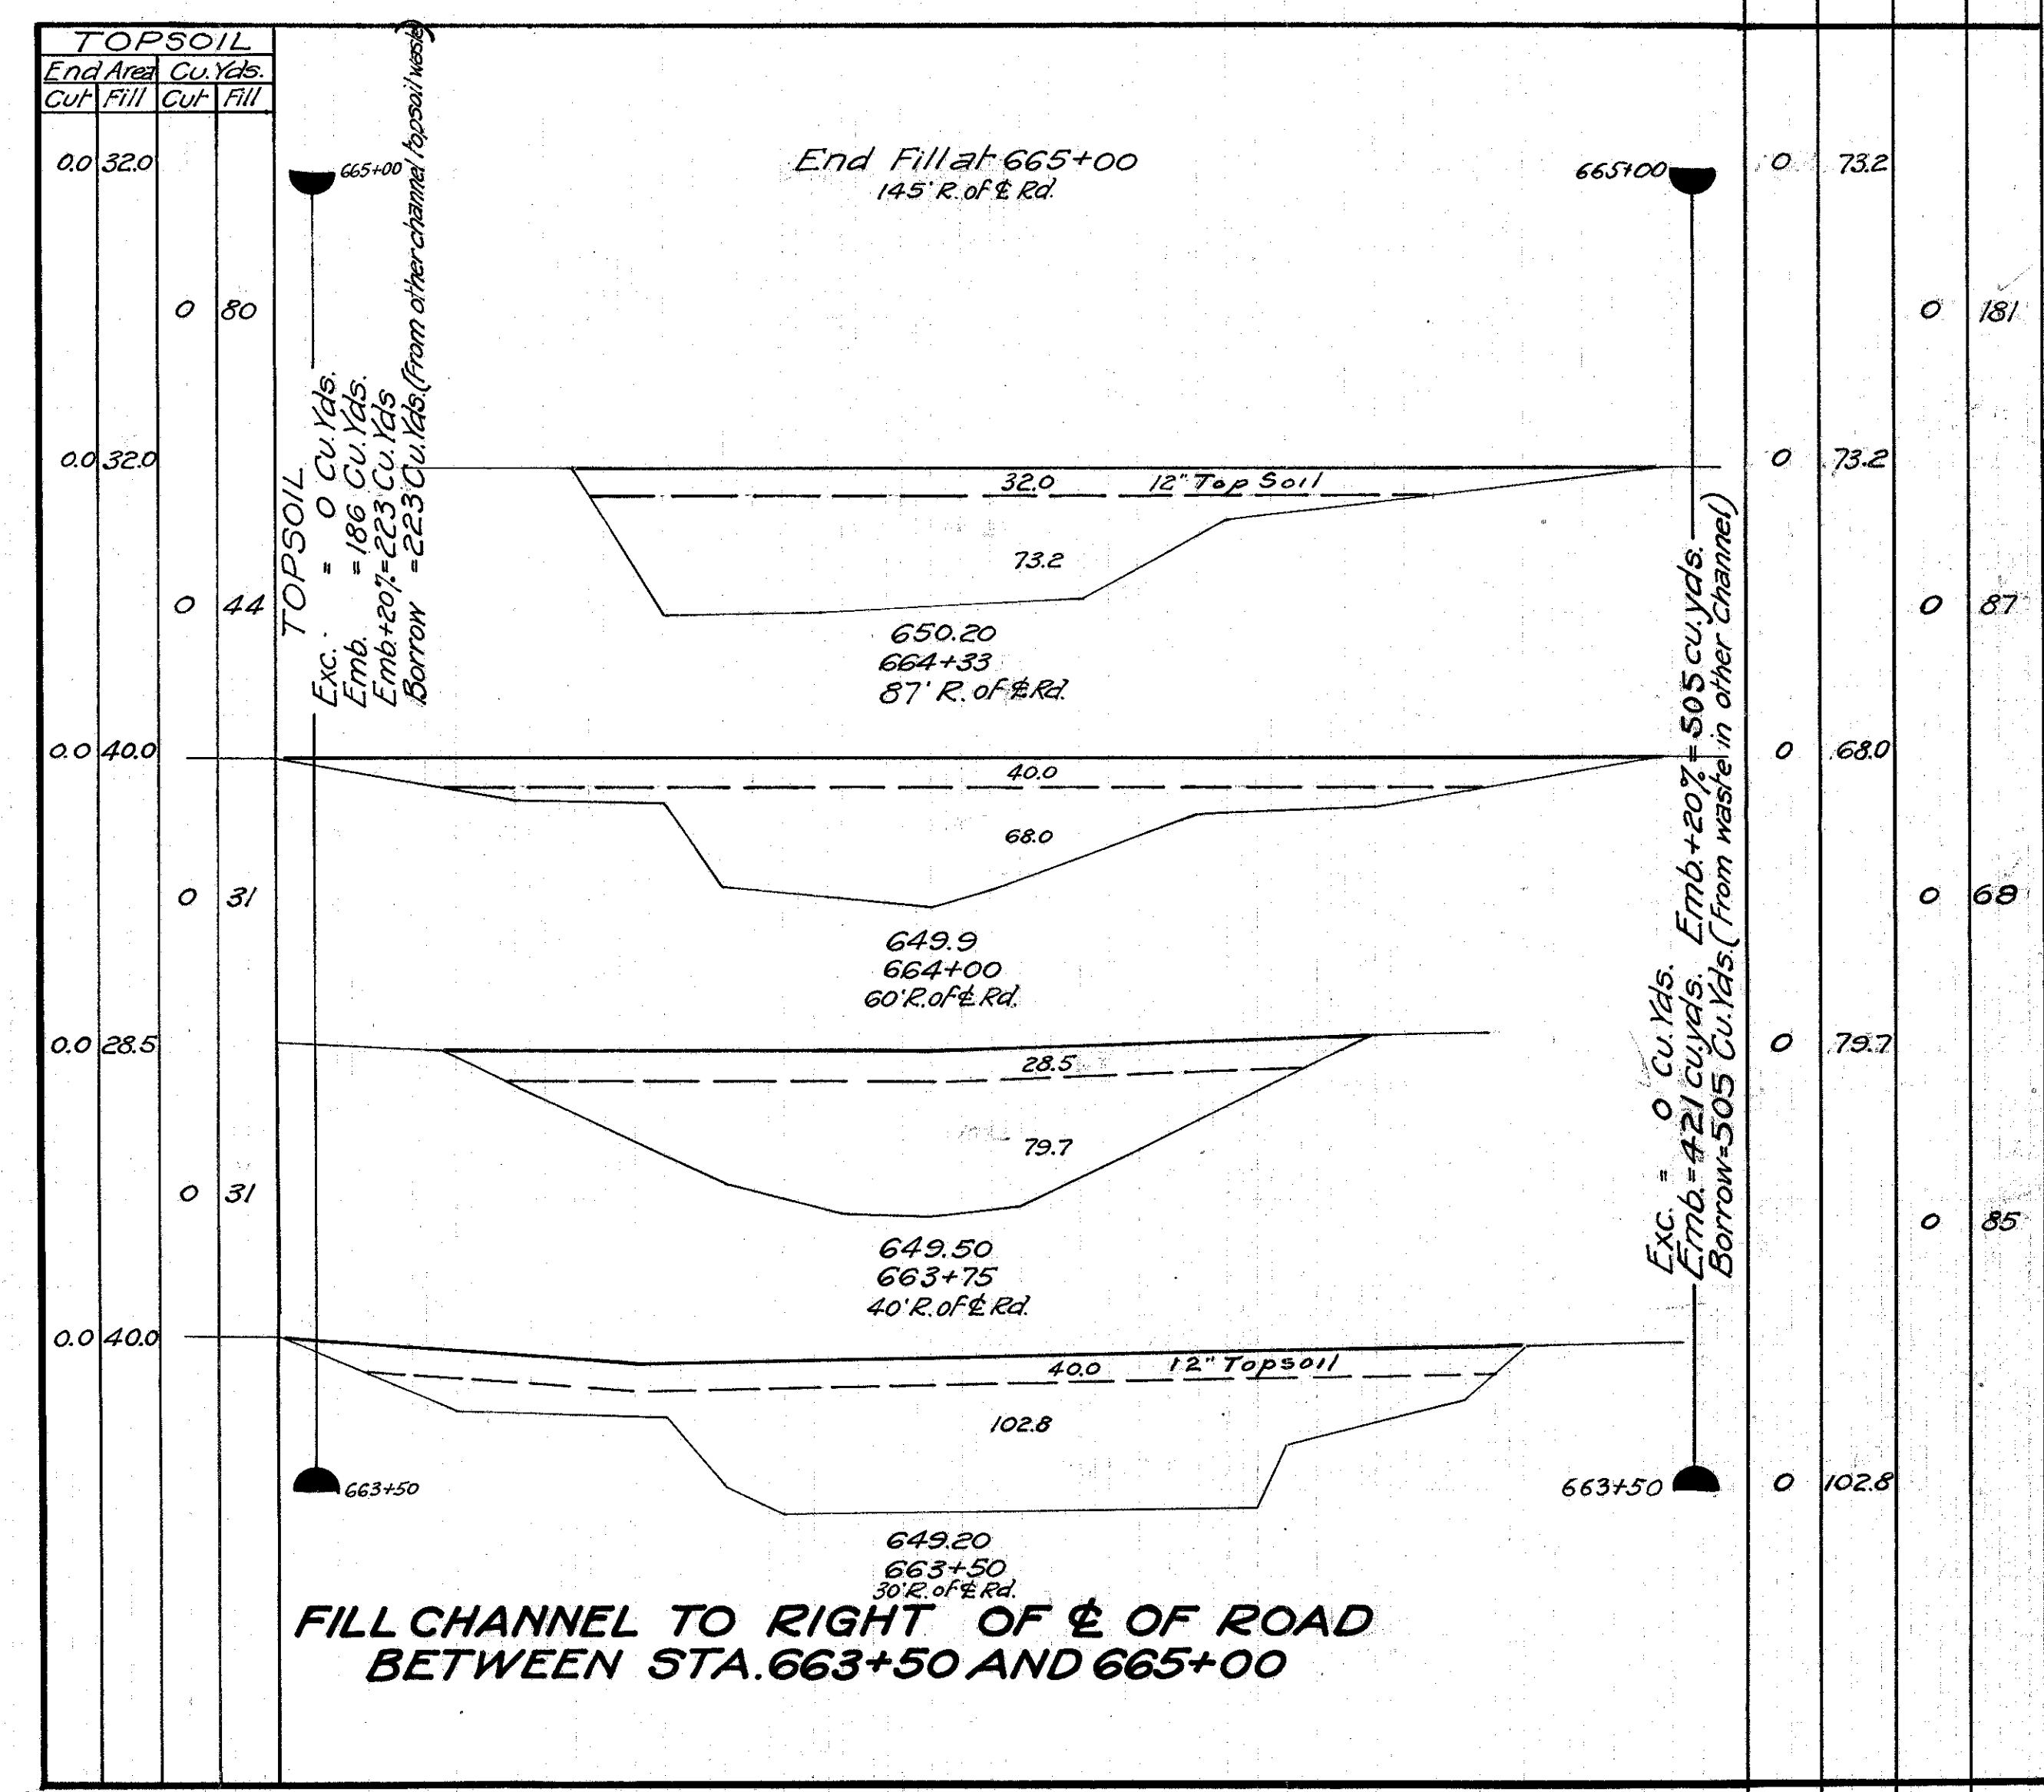


S.H. 2 SEC. Q (PT)  
LAKE COUNTY

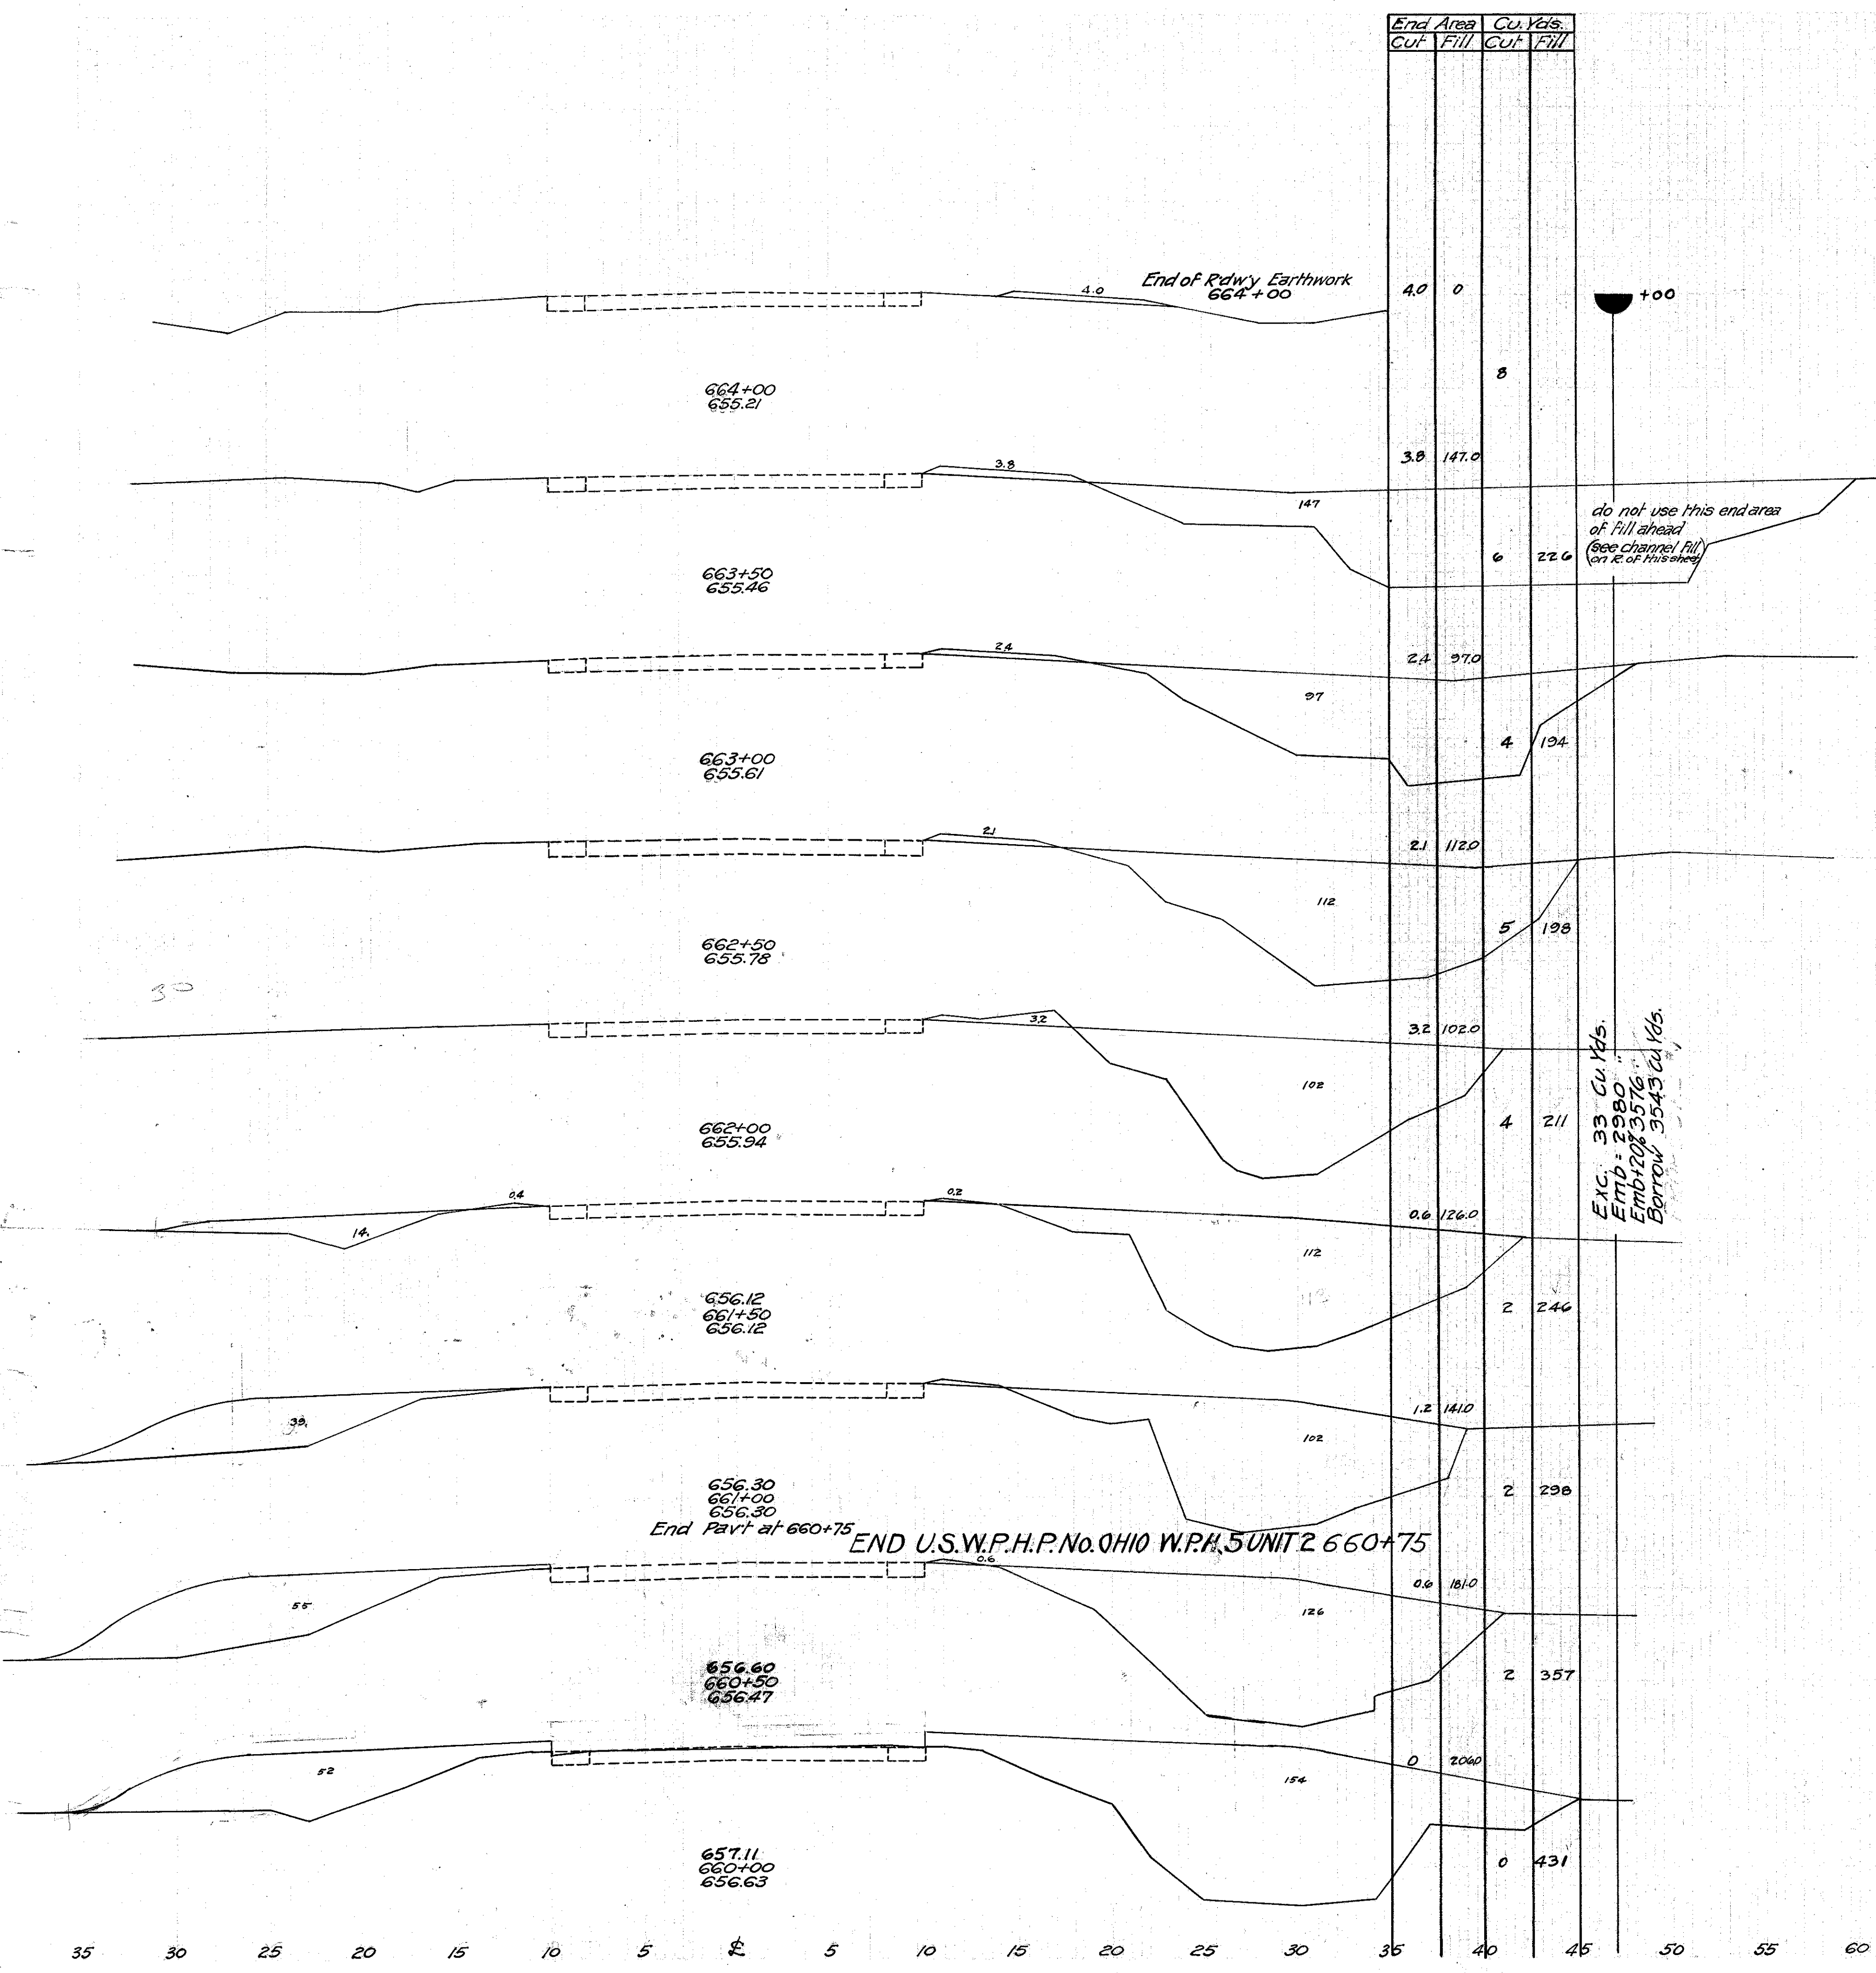

660+00-664+00 ROADWAY