
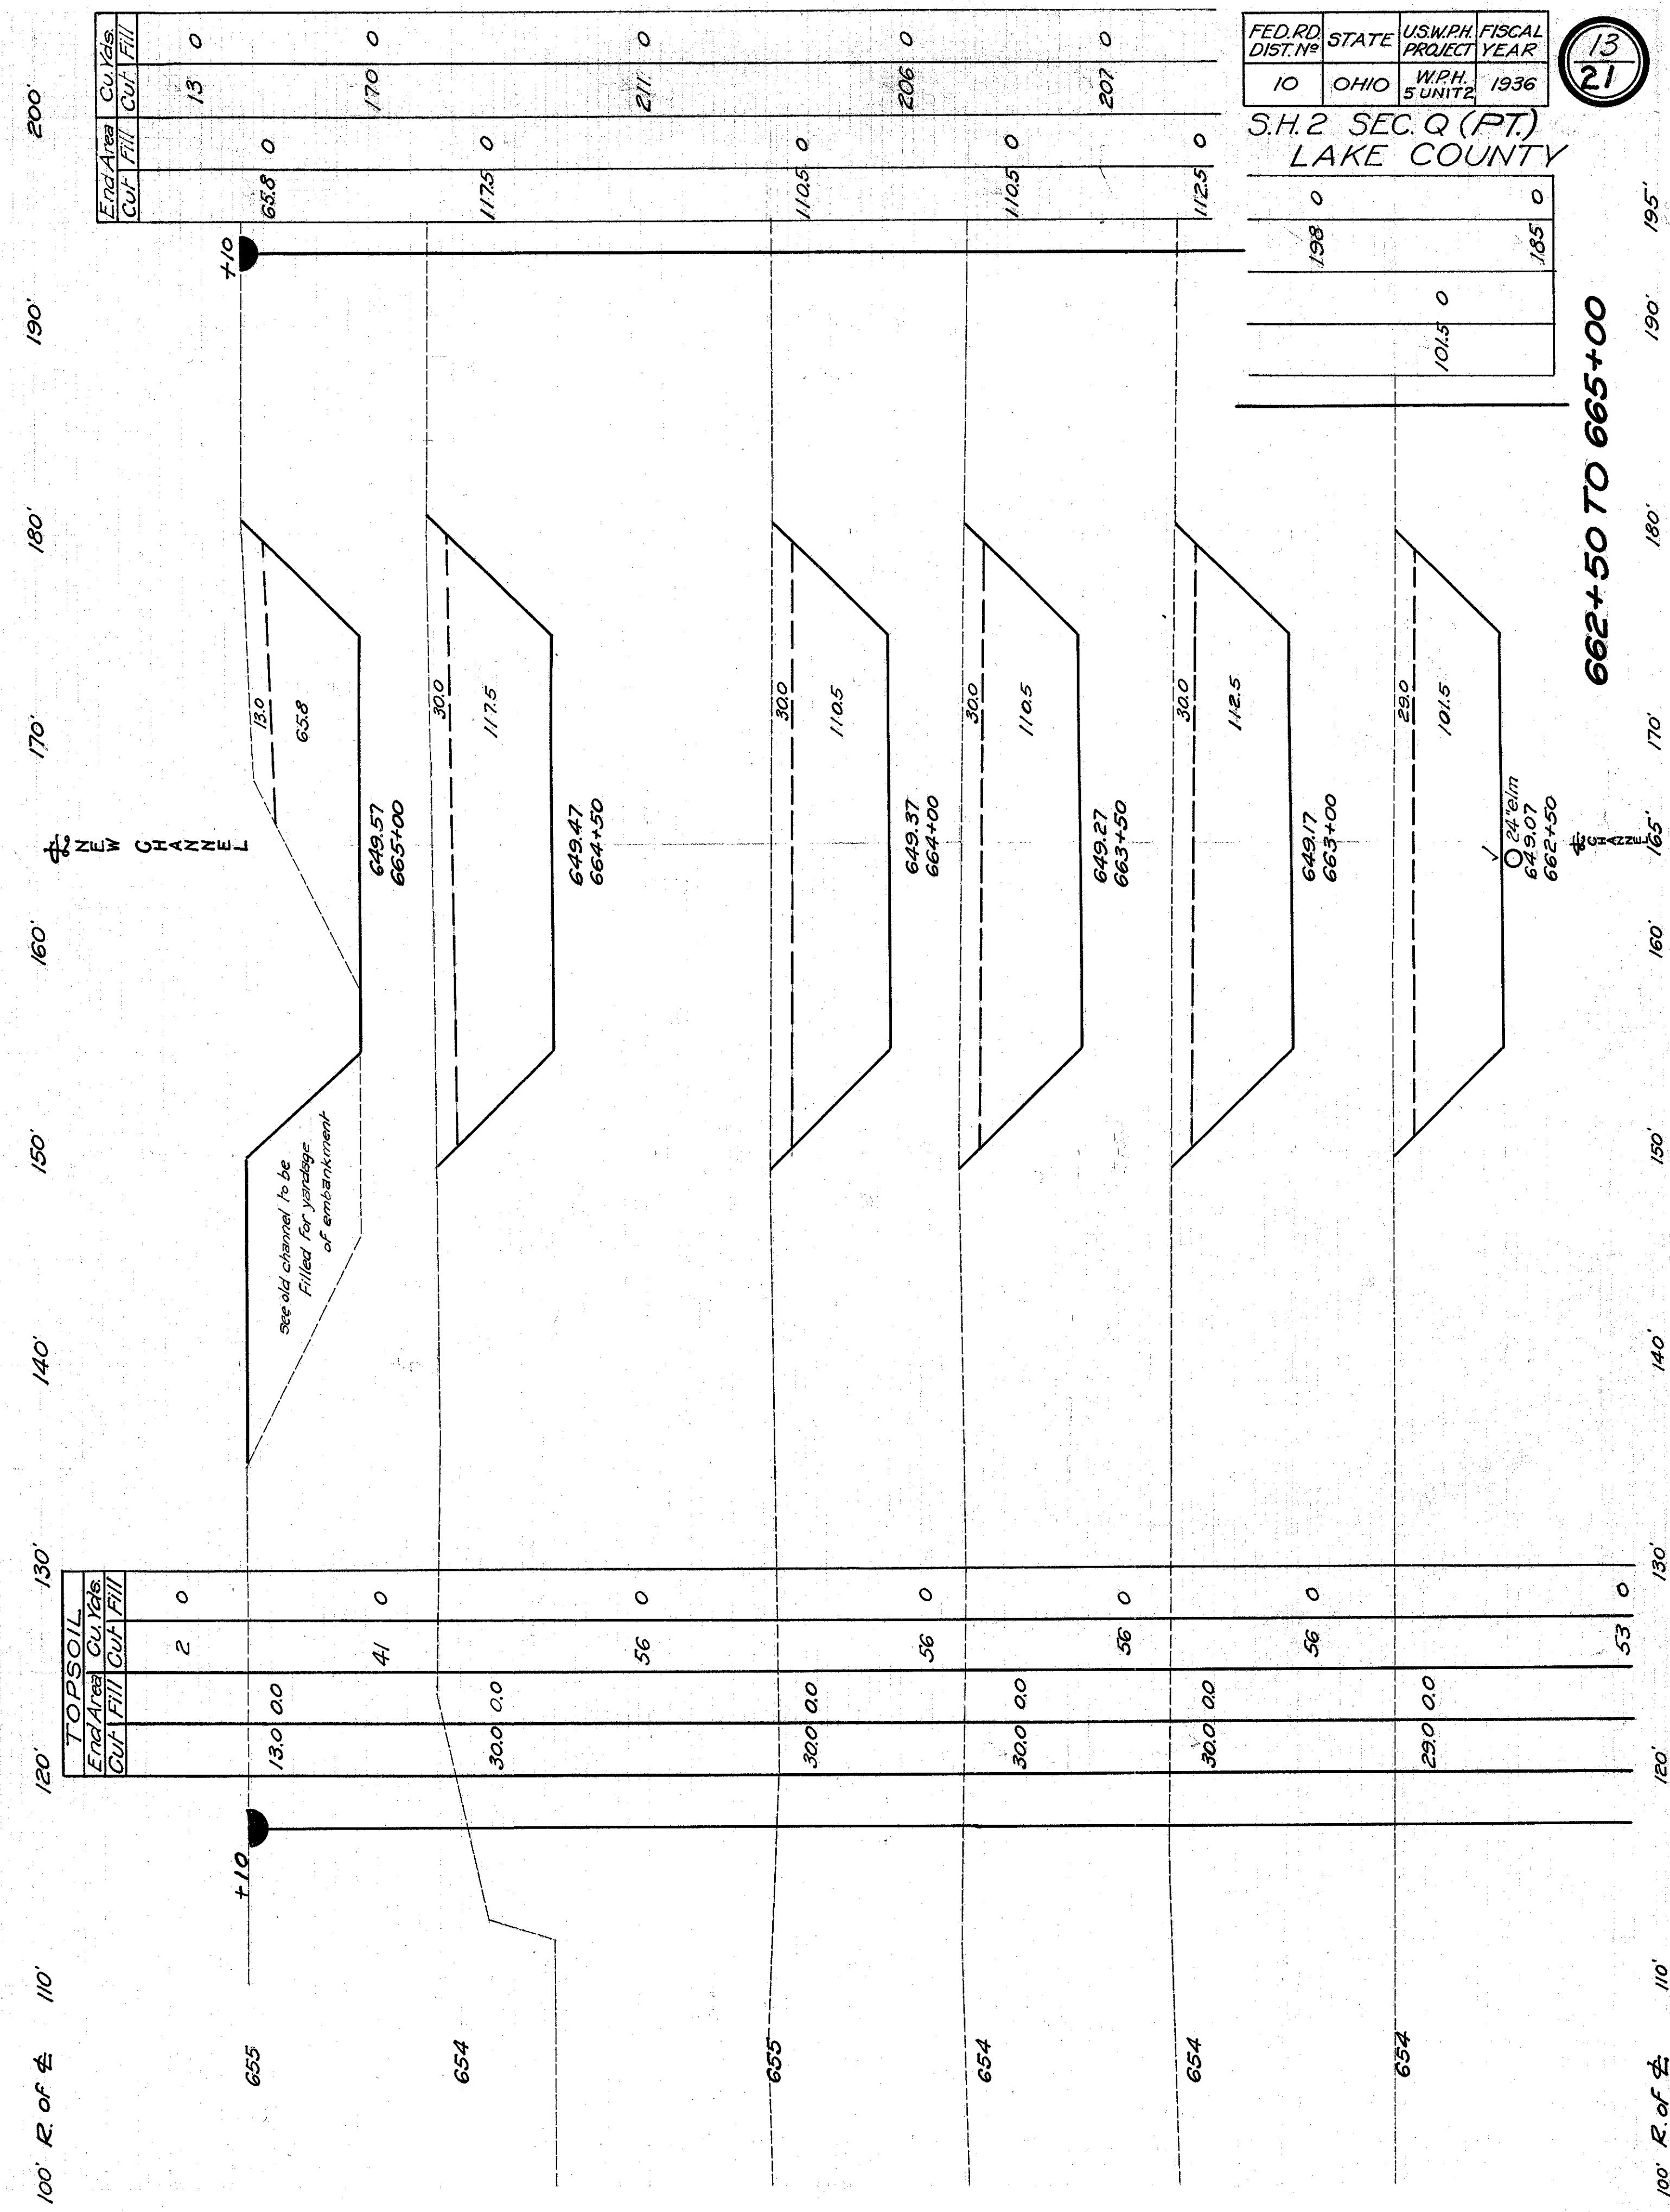


PROFILE OF CHANNEL RELOCATION 165 FT. TO R. OF Φ
 From Sta. 658+65 to Sta. 665+00

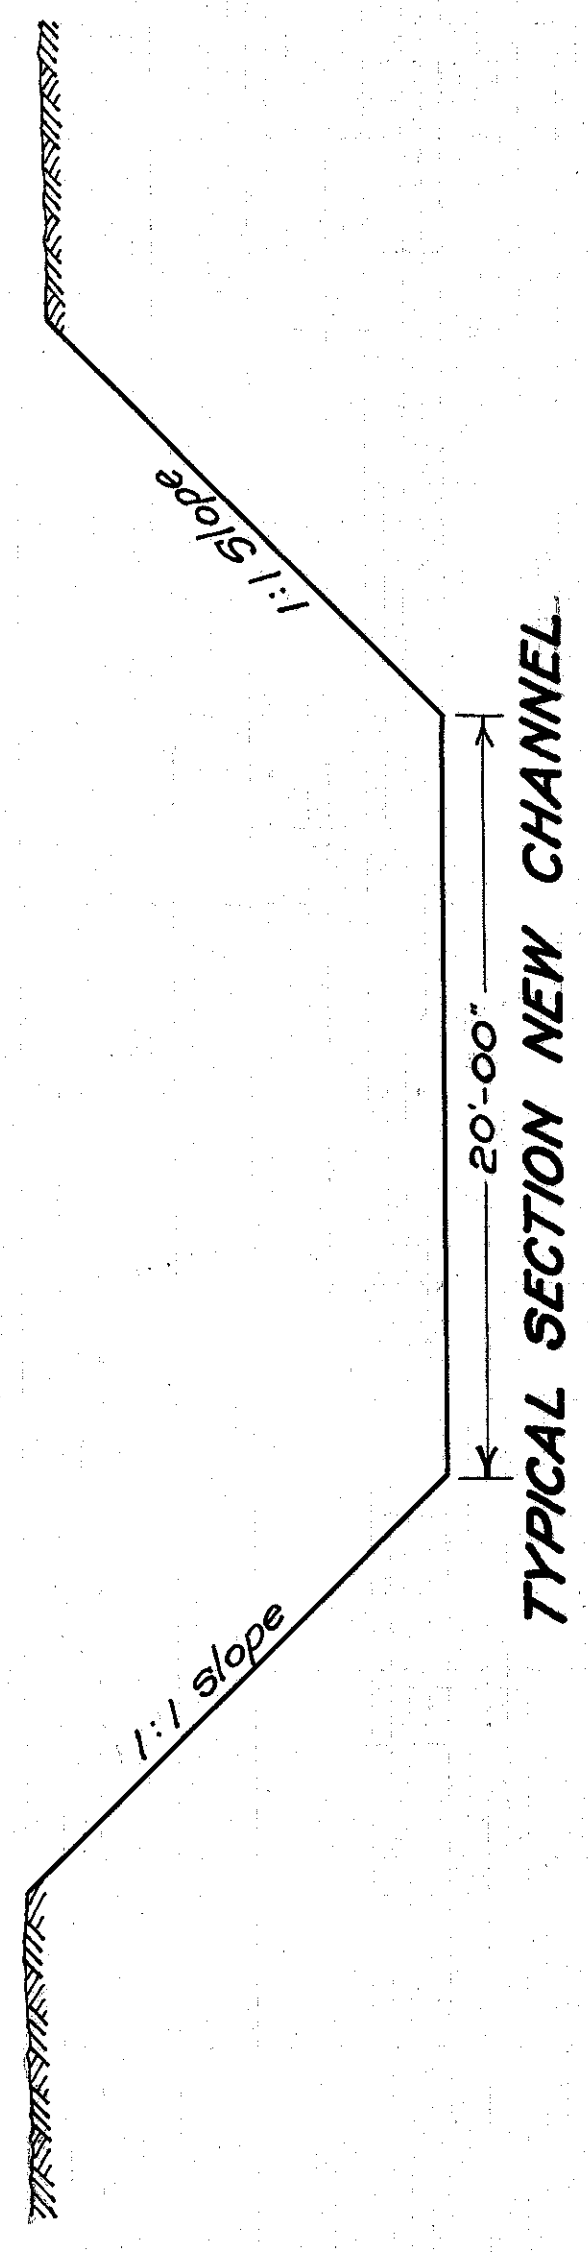

FED. RD. DIST. NO.	STATE	US. SW. P. H. PROJECT	FISCAL YEAR
10	OHIO	W. P. H. 5 UNIT 2	1936

S.H. 2 SEC. Q (PT.)
LAKE COUNTY

198	0
101.5	0
185	0