


FOR S.R. 91 IMPROVEMENTS  
SEE SHEET No. 14

SCALE:  
BY: JC  
DATE: 2-89  
DRAWN:  
BY: LME  
DATE: 9-18-89

LAKE COUNTY  
LAK - 20 - 3.26

OHIO  
FHWA  
REGION 5  
10  
36

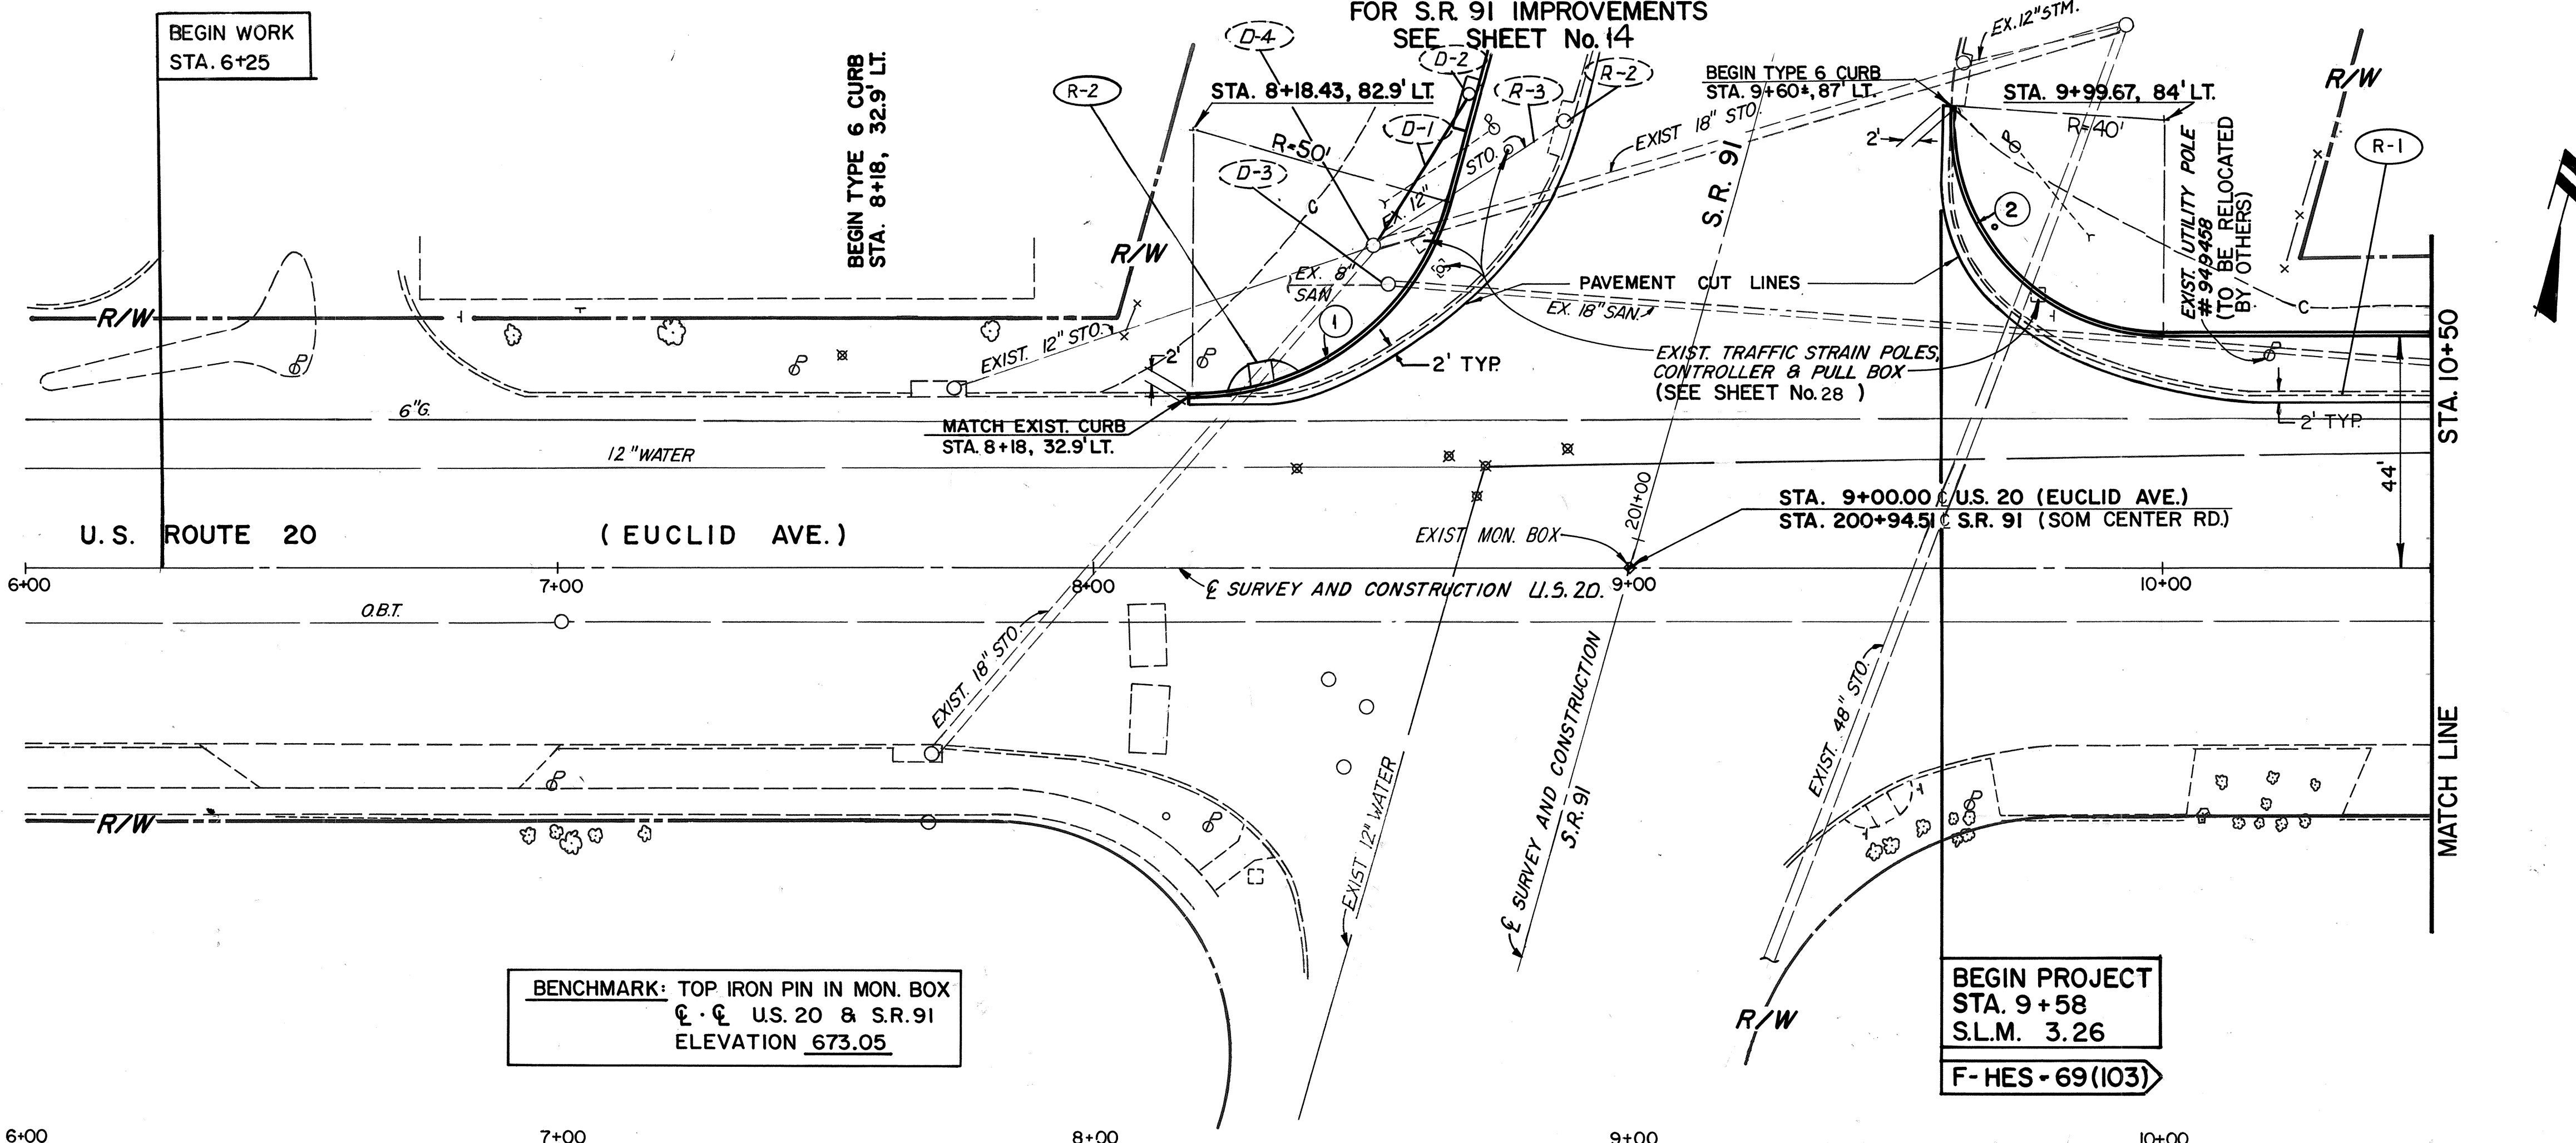


CURVE DATA

(1)


R = 50.00'  
Δ = 74°09'40"  
A = 64.72'  
T = 37.39'  
C = 60.29'

(2)

R = 40.00'  
Δ = 94°17'56"  
A = 65.83'  
T = 43.12'  
C = 58.65'

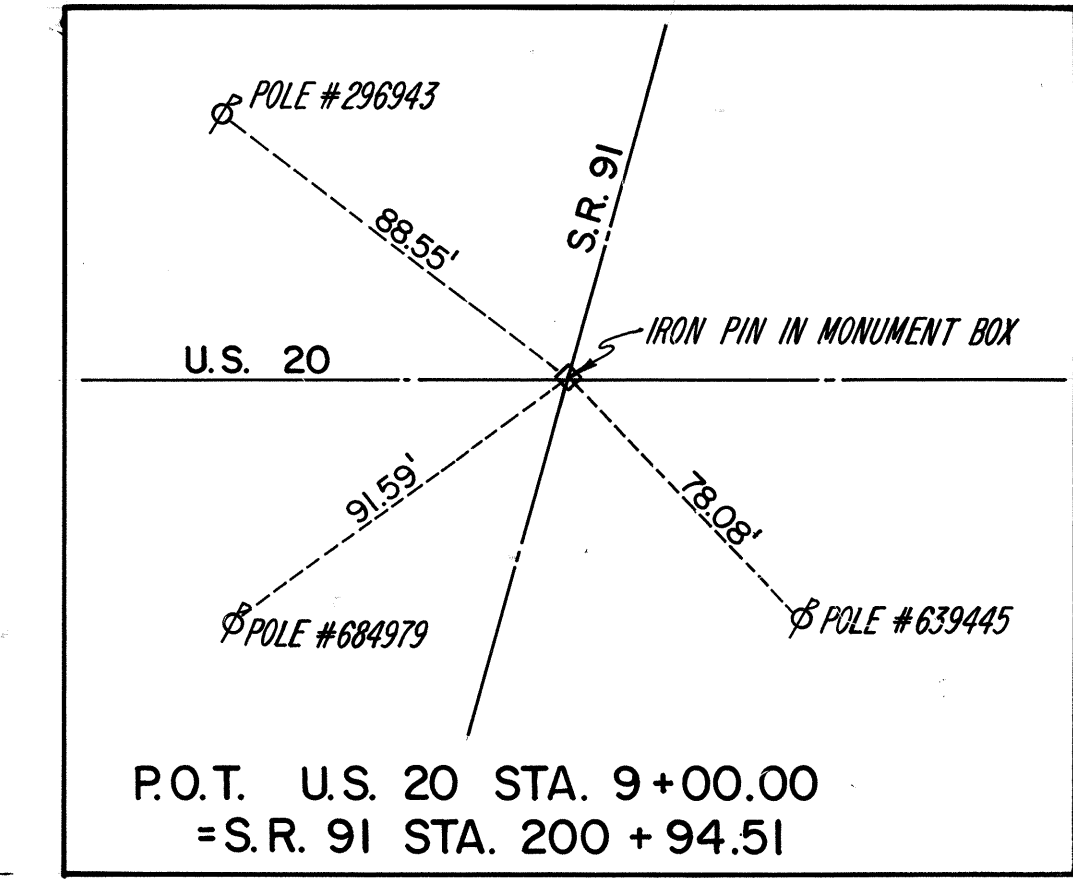

BENCHMARK: TOP IRON PIN IN MON. BOX  
U.S. 20 & S.R. 91  
ELEVATION 673.05

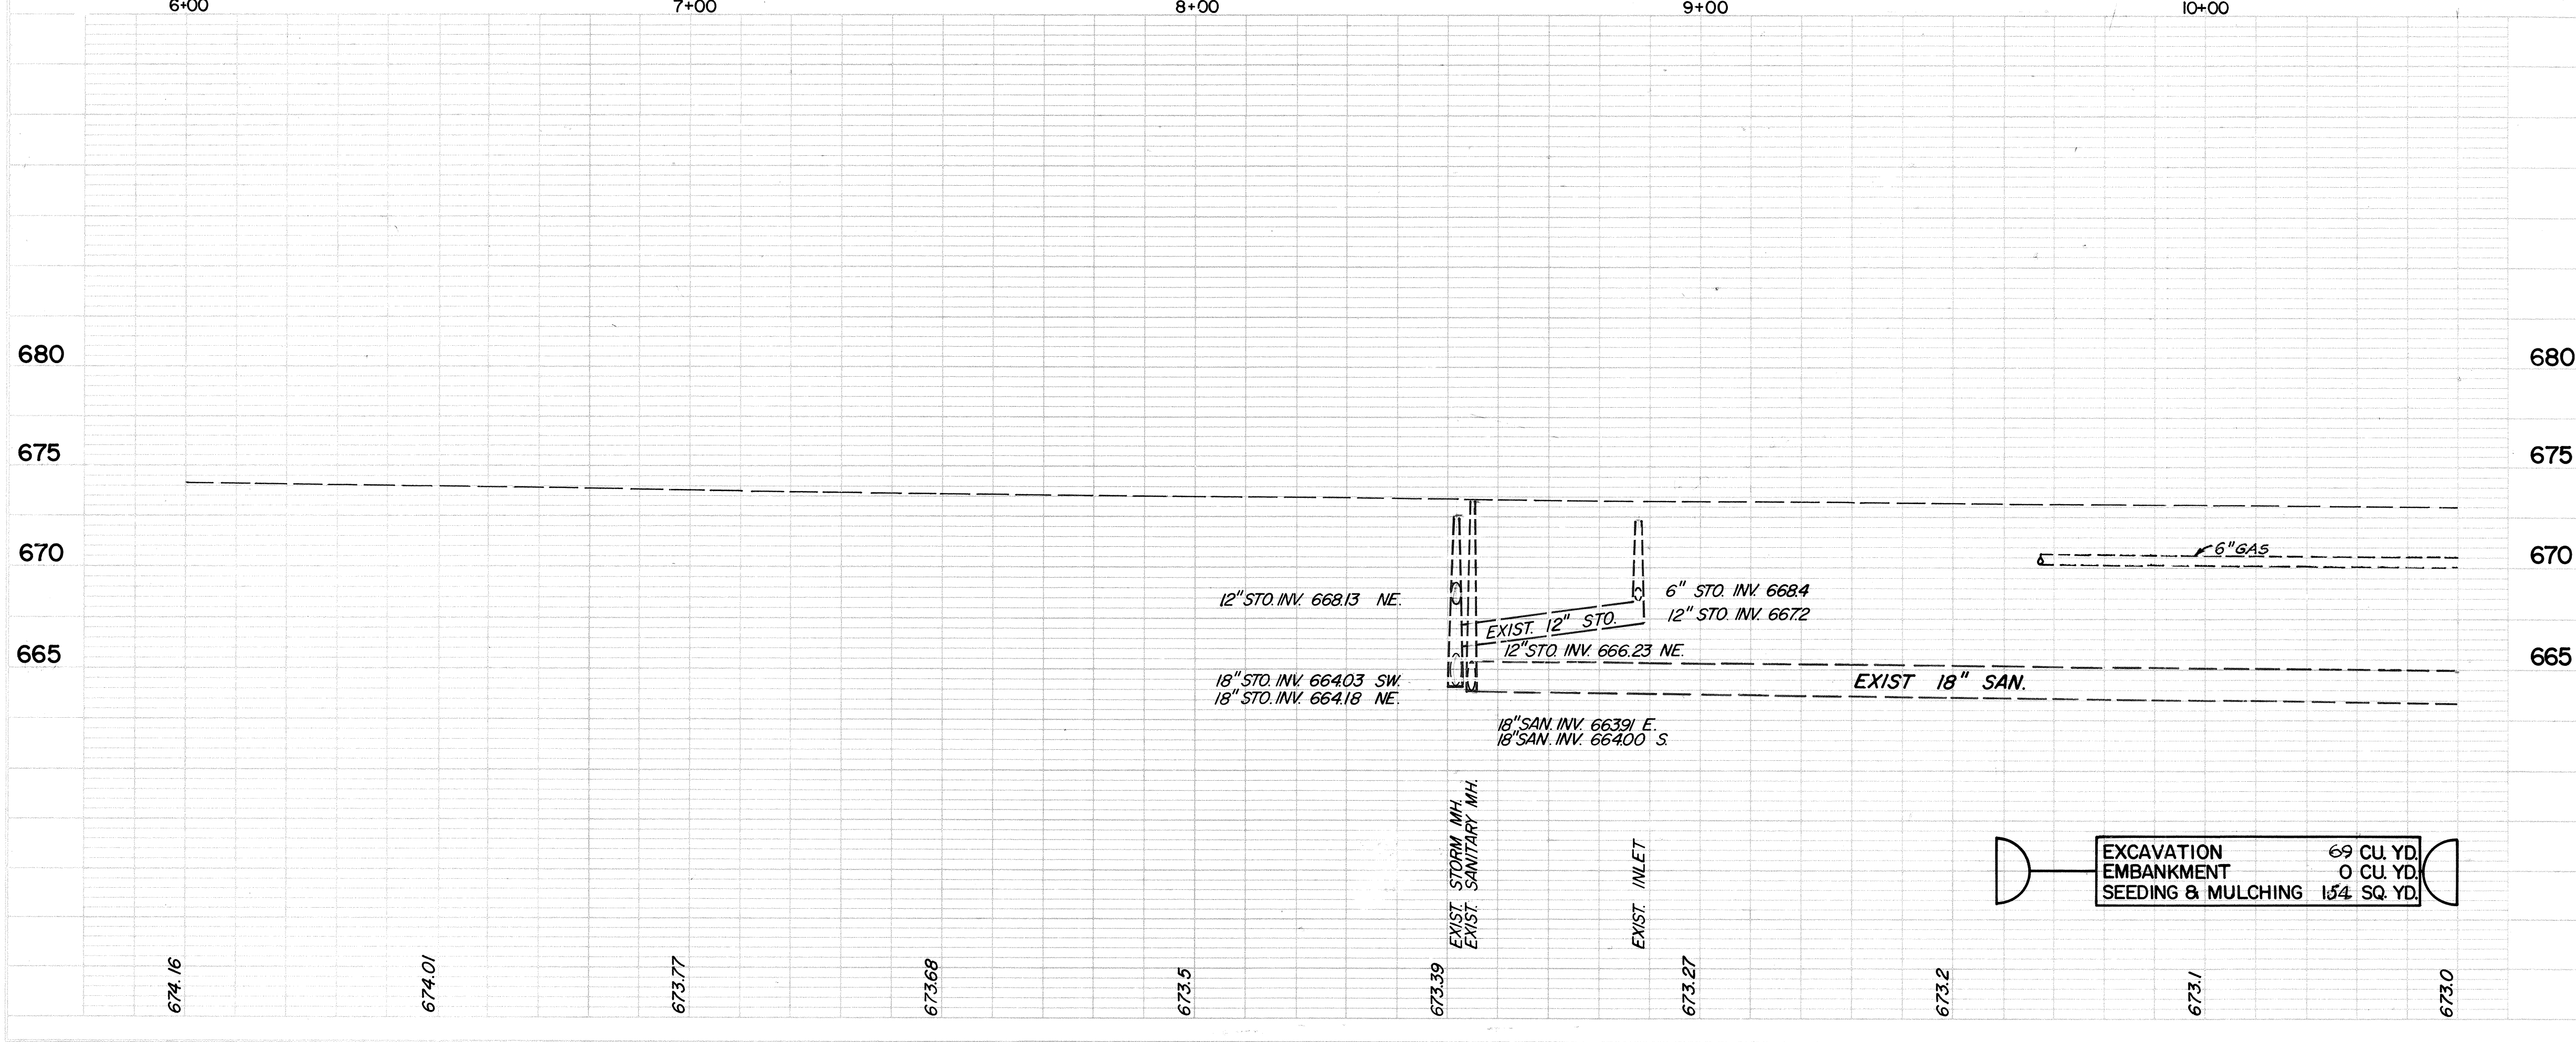

EXCAVATION	69 CU. YD.
EMBANKMENT	0 CU. YD.
SEEDING & MULCHING	154 SQ. YD.

608	CURB RAMP TYPE 1	EA.				1
202	CURB REMOVED	L.F.	124			124

QUANTITY SUB-SUMMARY

REF.	LOCATION				TOTALS
R-1	STA. 9+60 TO 10+50, LT.				
P-2	STA. 8+35, 37' LT.				