


CALC. BY J.C.  
 DATE 2-89  
 CHKD. BY L.M.E.  
 DATE 9-18-89

LAKE COUNTY  
 LAK - 20 - 3.26


OHIO  
 FHWA REGION 5

15  
 36

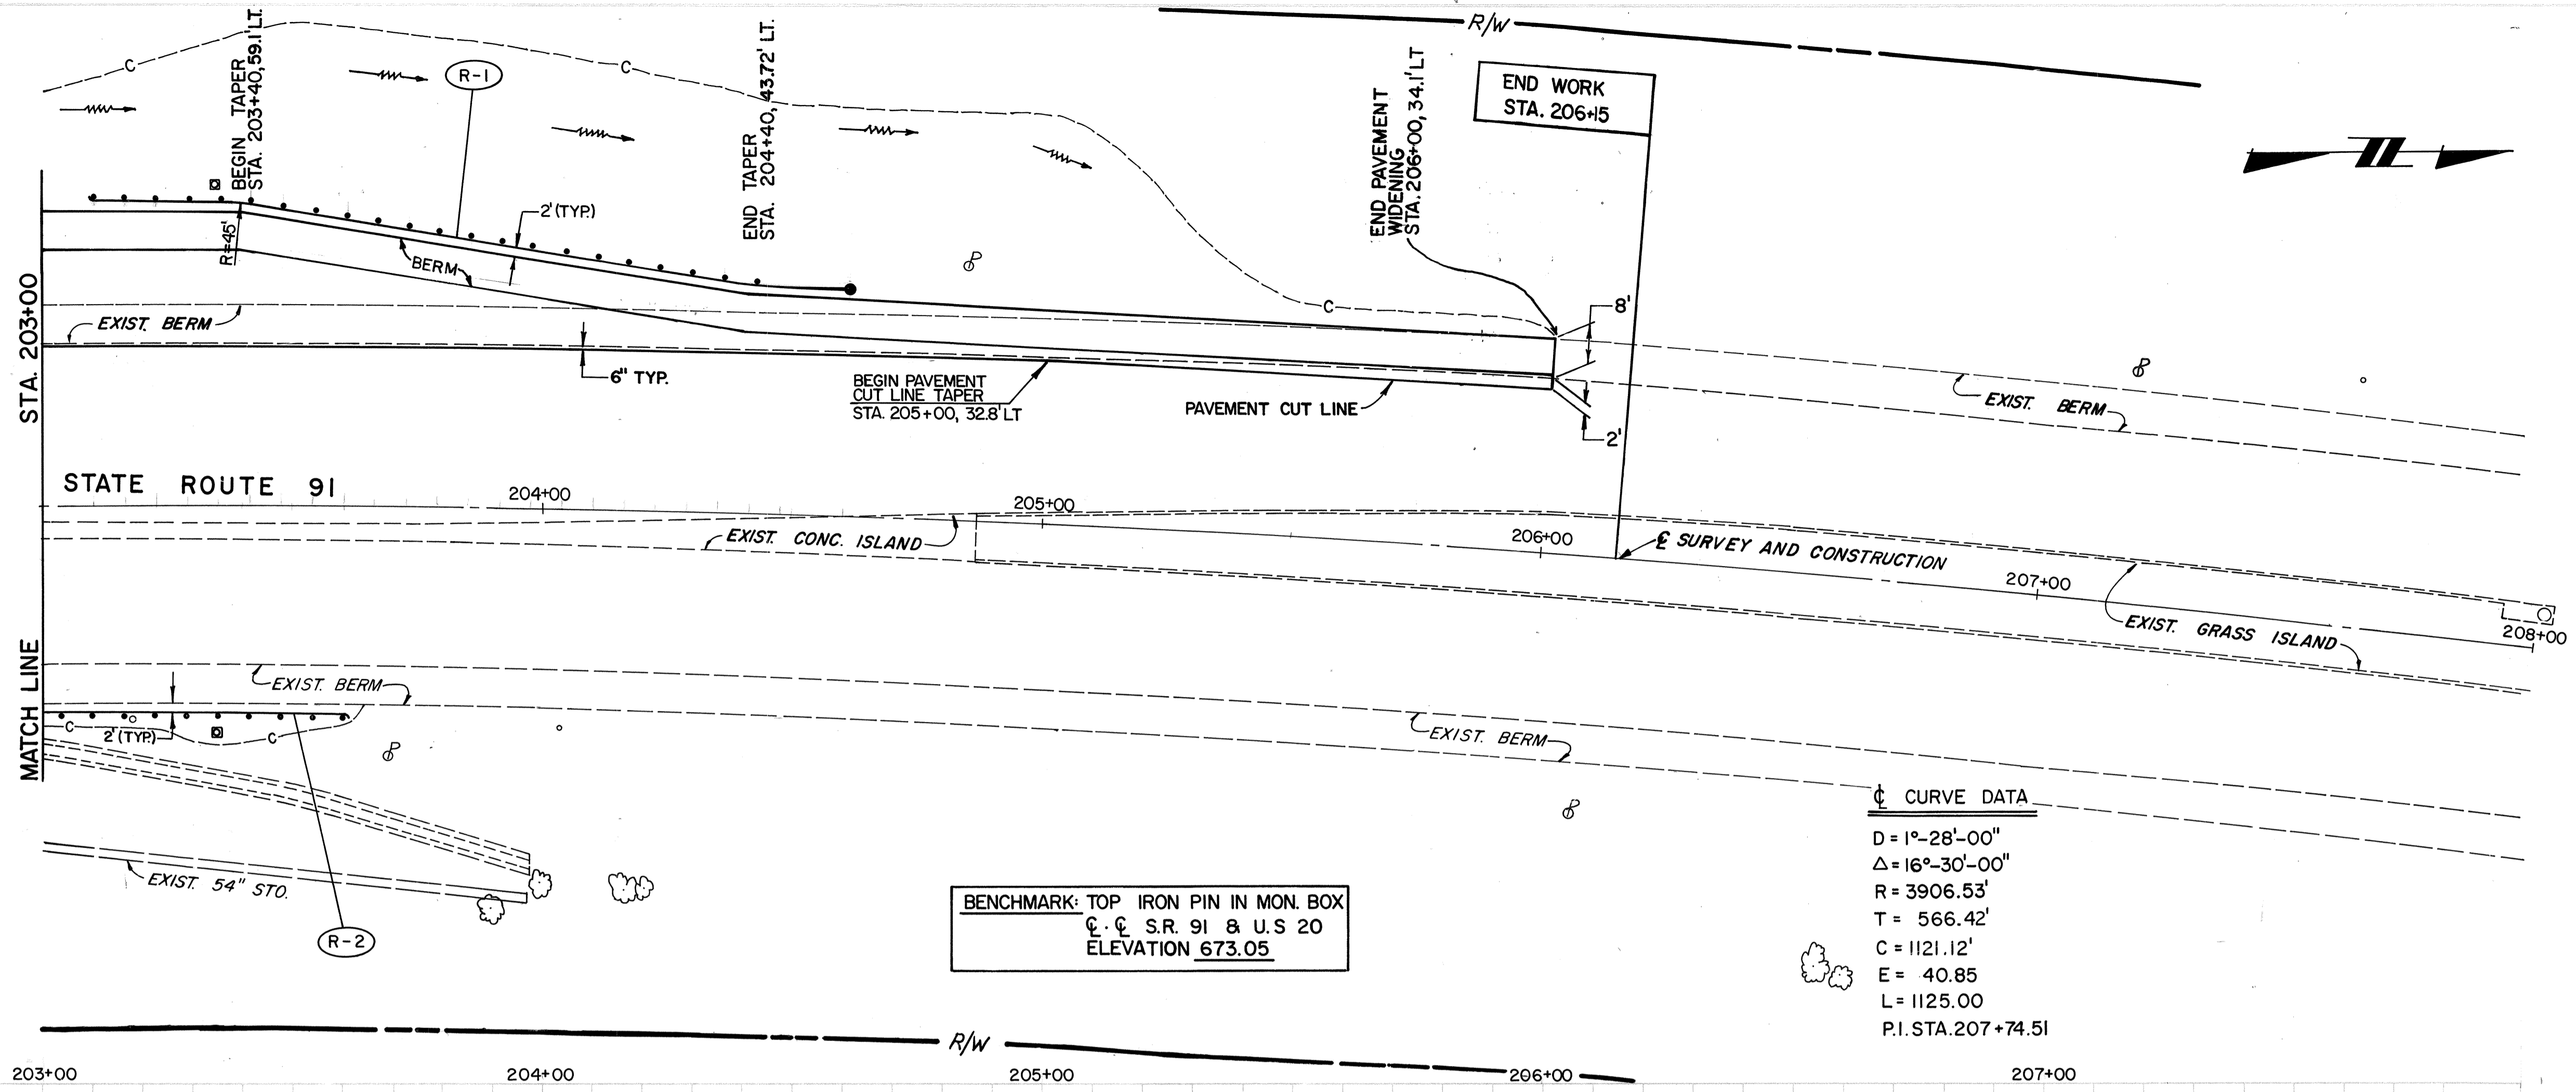

**☉ CURVE DATA**  
 D = 1°-28'-00"  
 Δ = 16°-30'-00"  
 R = 3906.53'  
 T = 566.42'  
 C = 1121.12'  
 E = 40.85  
 L = 1125.00  
 P.I. STA. 207+74.51

**BENCHMARK: TOP IRON PIN IN MON. BOX**  
 C.C. S.R. 91 & U.S. 20  
 ELEVATION 673.05

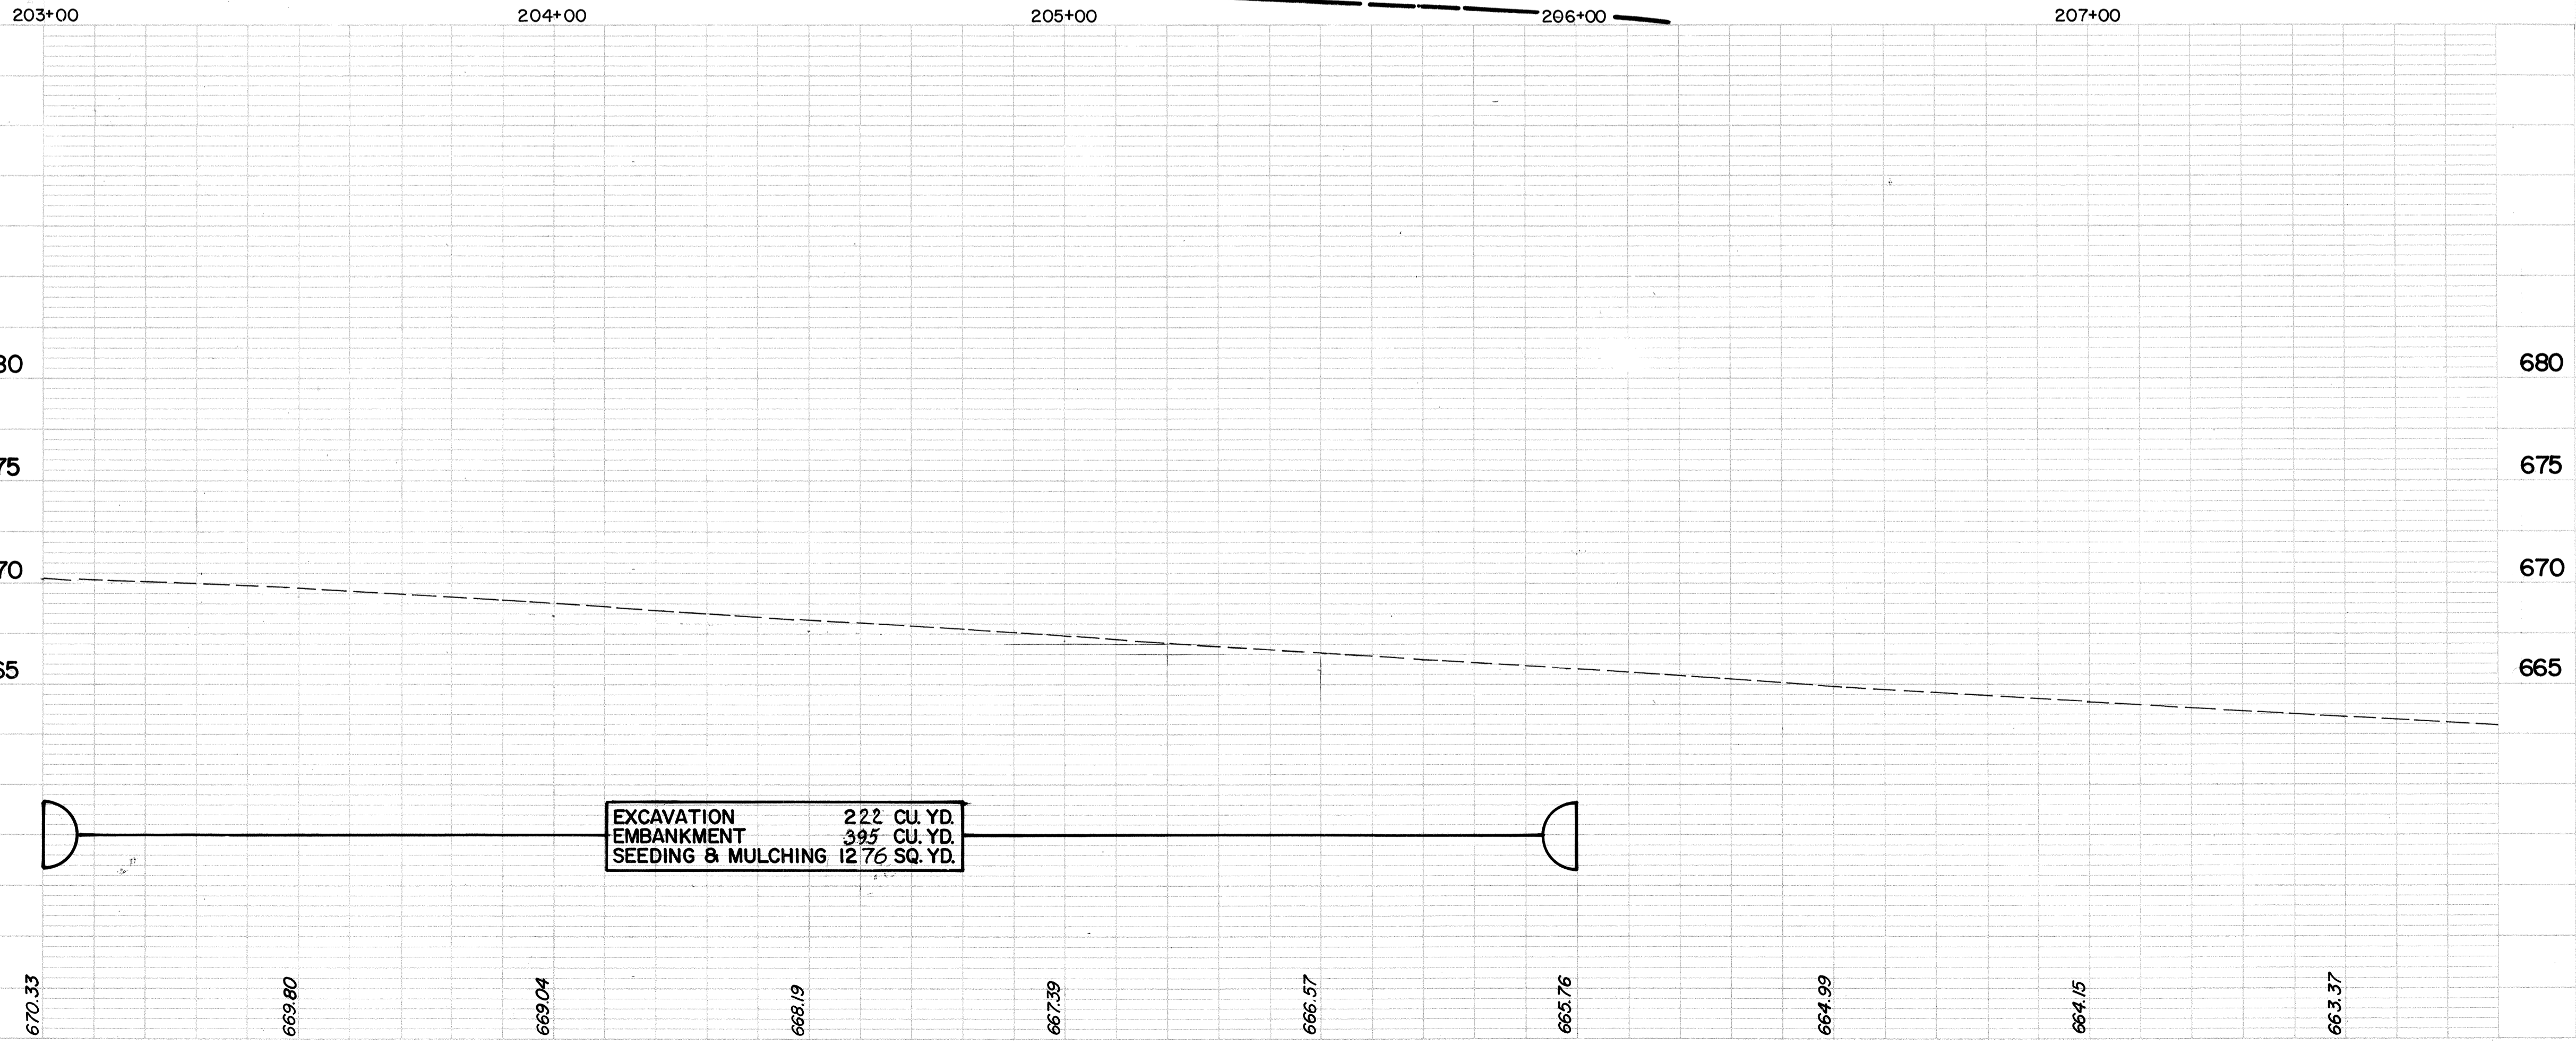

EXCAVATION 222 CU. YD.  
 EMBANKMENT 395 CU. YD.  
 SEEDING & MULCHING 12.76 SQ. YD.

802	BARRIER REFLECTOR TYPE A	EA.	EA.	3	3
606	ANCHOR ASSEMBLY TYPE A	EA.	EA.	1	1
606	ANCHOR ASSEMBLY TYPE T	EA.	EA.	1	1
606	GUARDRAIL, TYPE 5	L.F.	L.F.	112.50	112.50
TOTALS				225	225

\* QUANTITY CARRIED TO SHEET 25

PLAN  
 SUPERVISOR  
 DATE  
 BY  
 NO.

PROFILE  
 SUPERVISOR  
 DATE  
 BY  
 NO.