


CALC. BY JC
 DATE 2-89
 CHKD. BY LME
 DATE 9-20-89

SEEDING	
END WIDTH	SQUARE YDS
12	69
13	72
13	69
12	61
10	

FINAL SURVEY PLOTTED DATE AREAS CHECKED NO.

FINAL SURVEY PLOTTED DATE AREAS CHECKED NO.

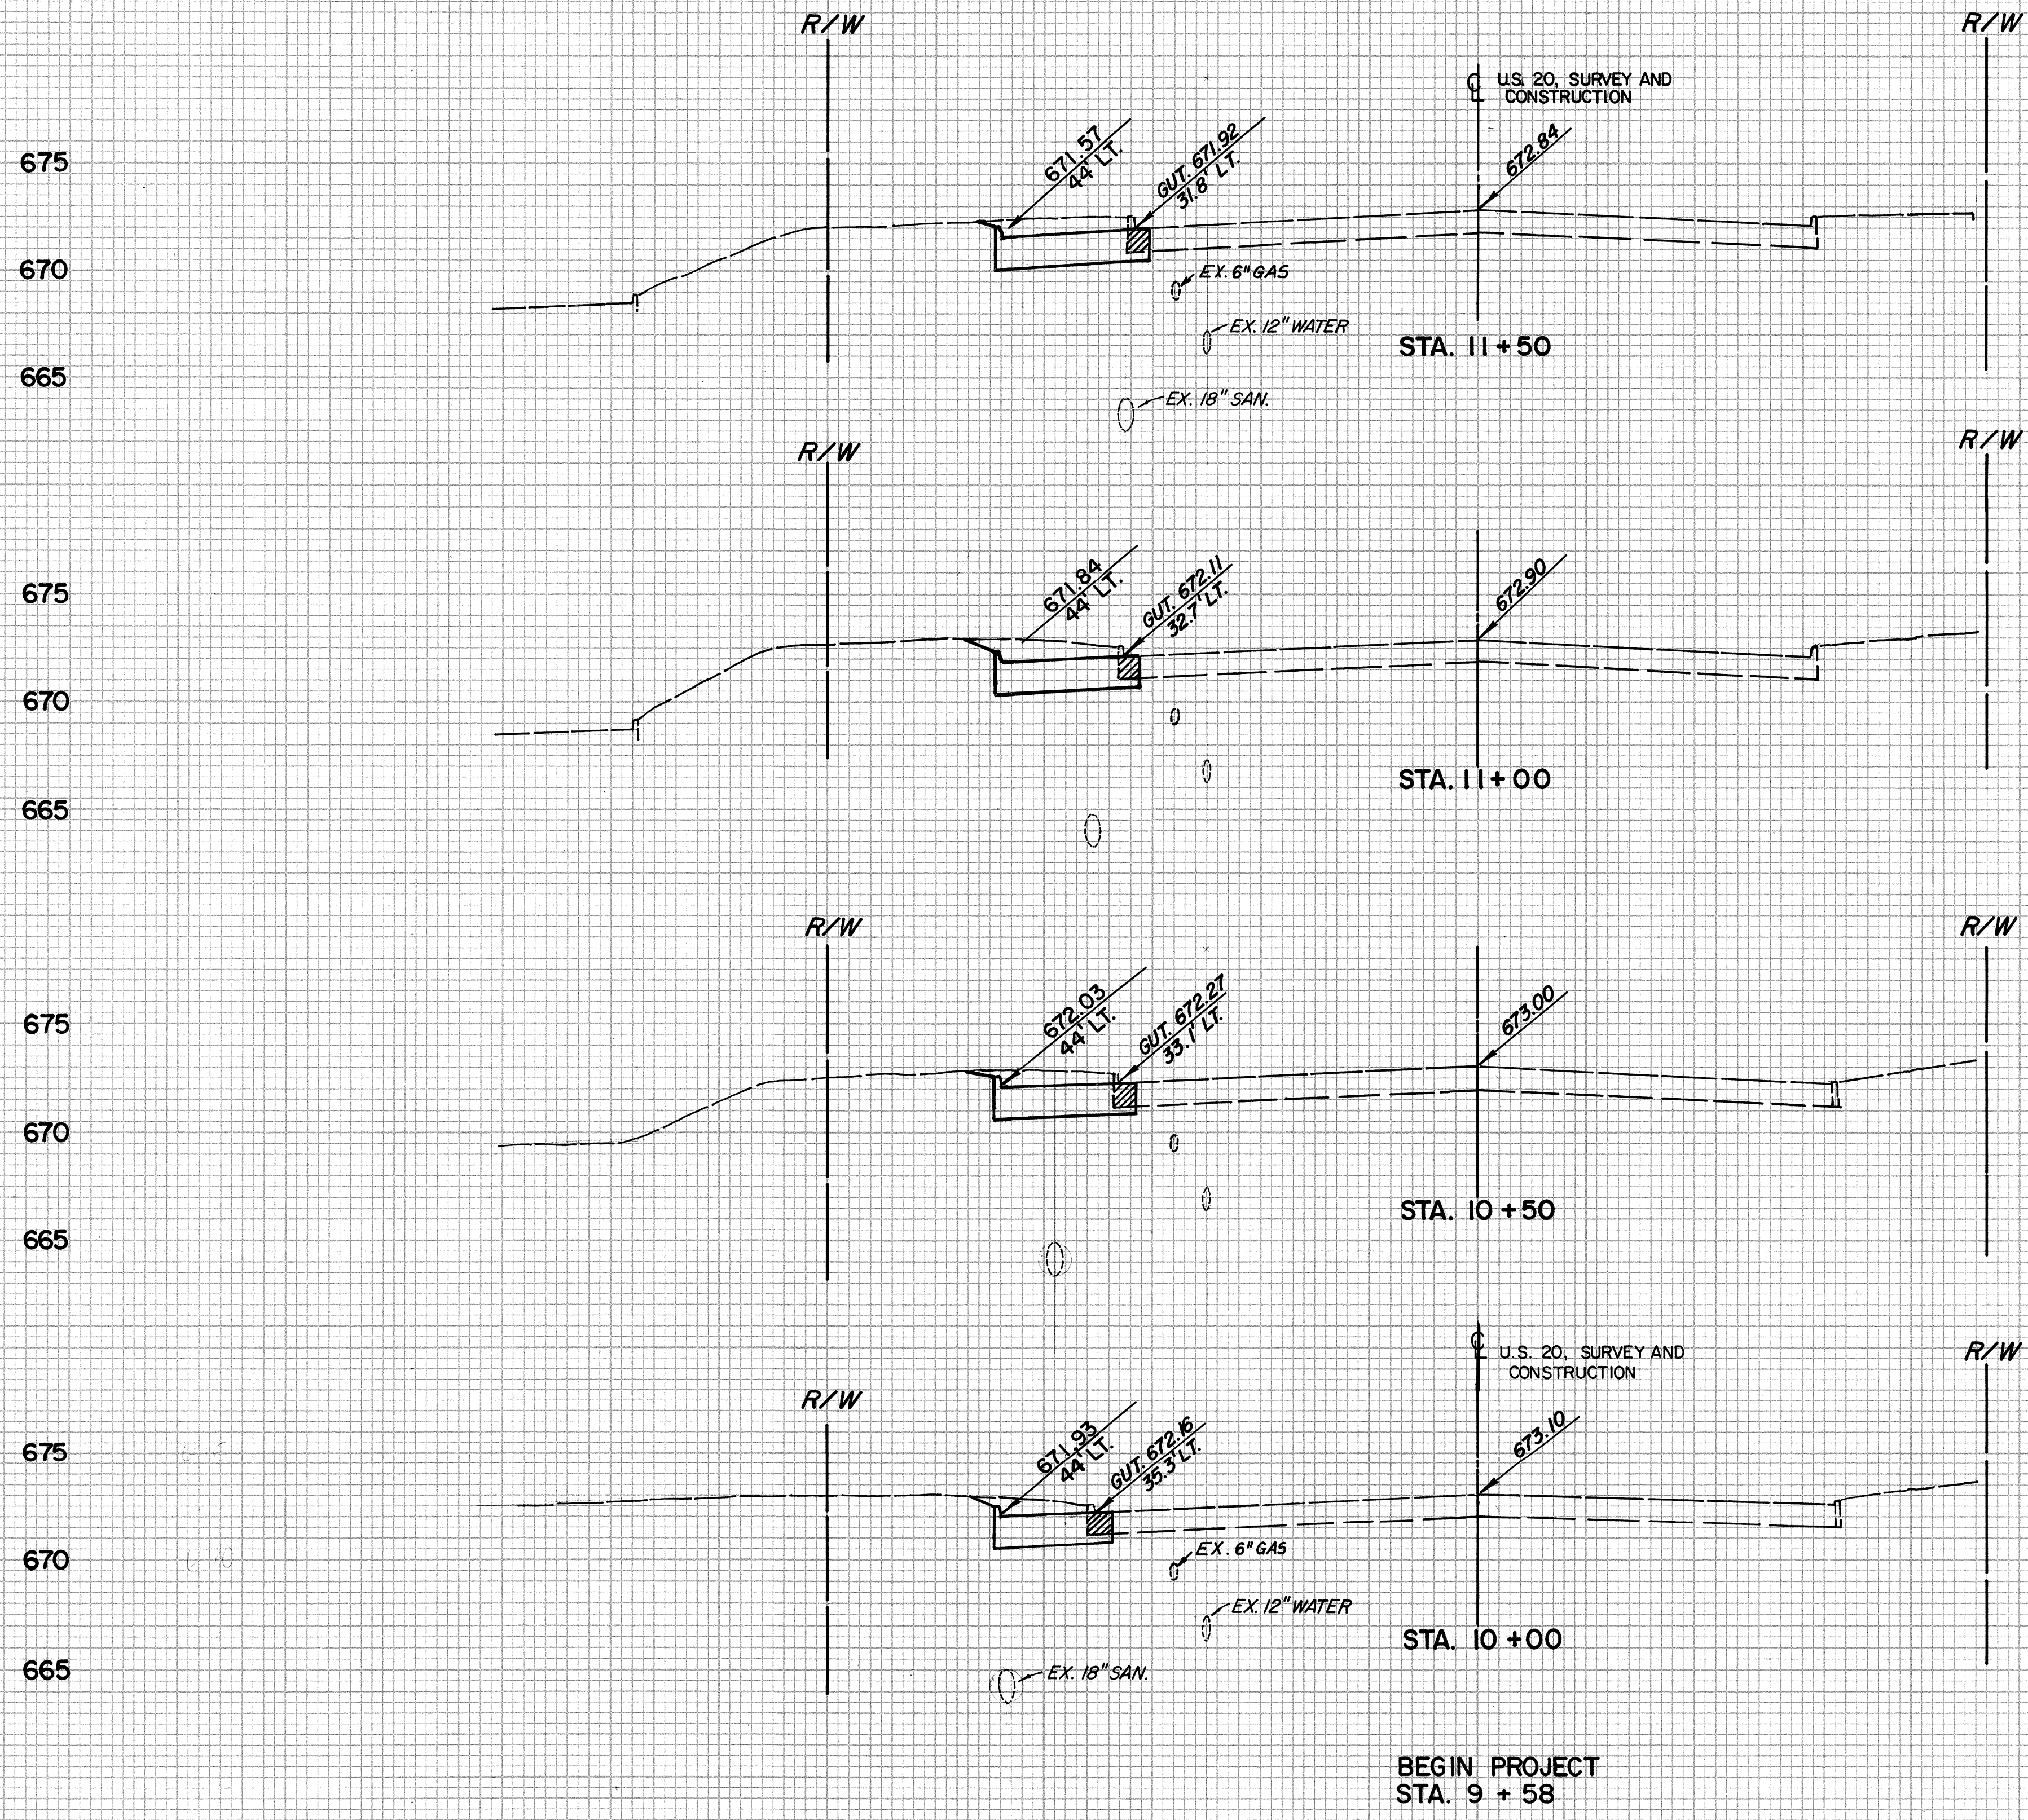

ELEVATION	END AREA		VOLUME	
	CUT	FILL	CUT	FILL
675				
670	35	0		
665			59	0
675				
670	29	0		
665			53	0
675				
670	28	0		
665			48	0
675				
670	24	0		
665			21	0
665				
665	3	0		

BEGIN PROJECT
 STA. 9 + 58