


CALC: ROB 7/77
CHK: WOB 8/77

LEGEND

XXXXX ITEM 404 BUTT JOINT TYPE FEATHER AREA



NOTES

- FOR PAVEMENT DETAILS SEE SHEET 42
- FOR EXISTING UNDERGROUND UTILITIES SEE SHEET 29

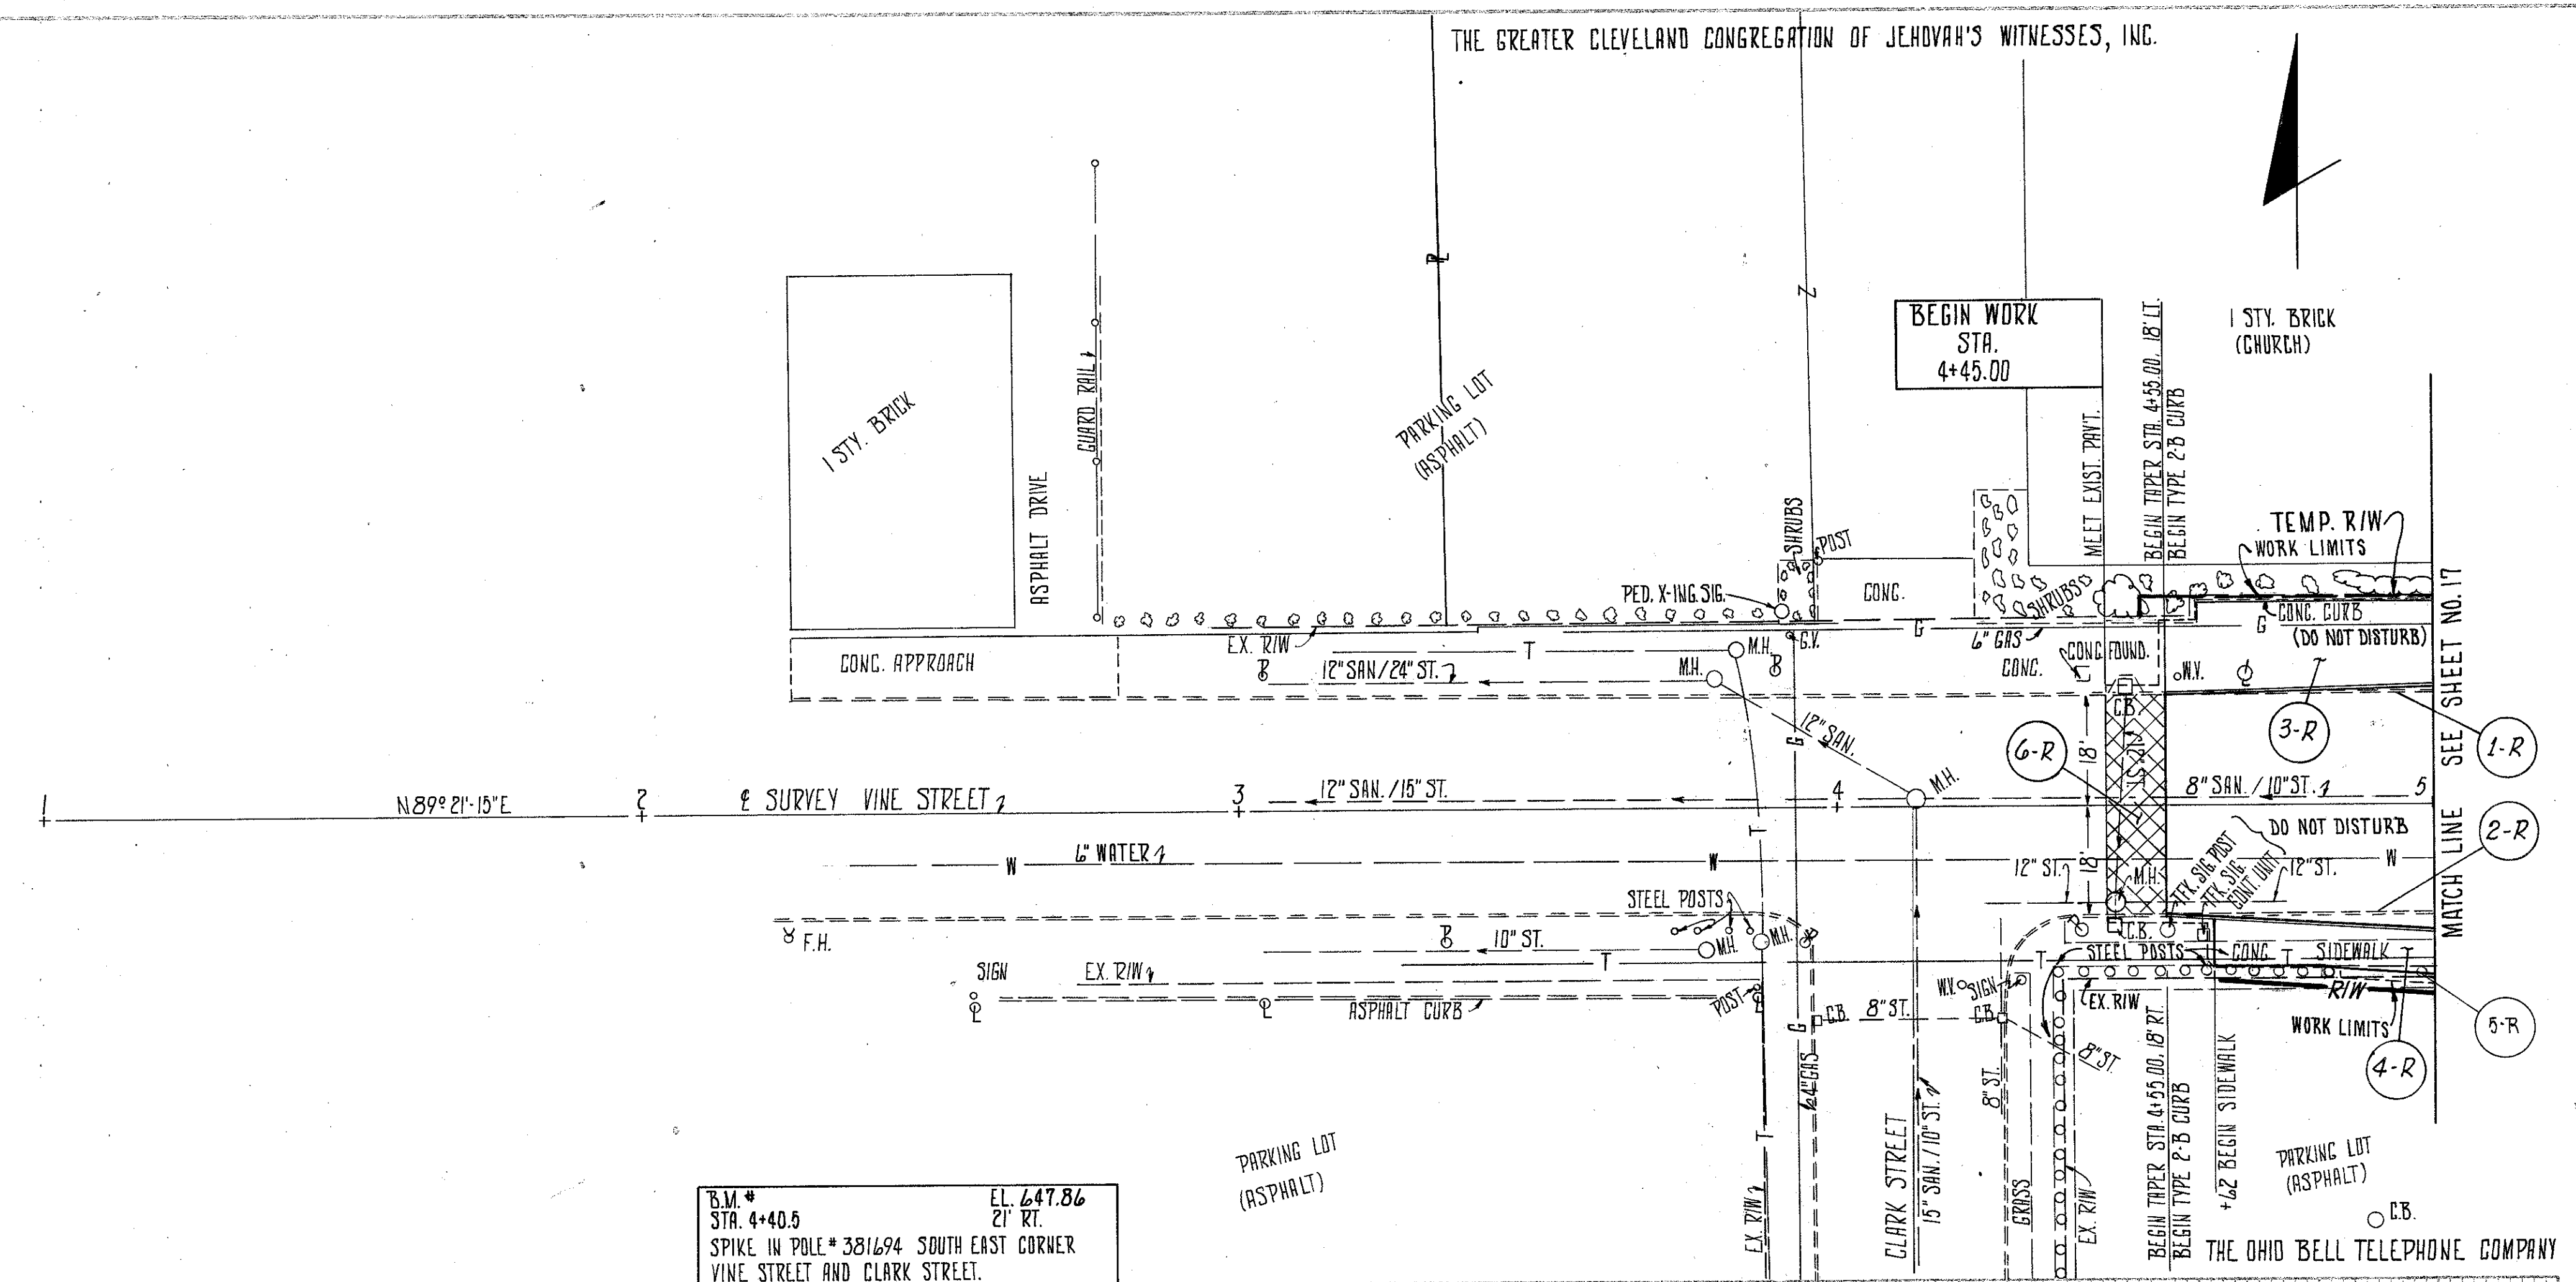

B.M. # STA. 4+40.5 EL. 647.86
SPIKE IN POLE # 381694 SOUTH EAST CORNER VINE STREET AND CLARK STREET.

EXCAV. 8 CY.
EMBANK. 0 CY.
SEEDING 0 SY.

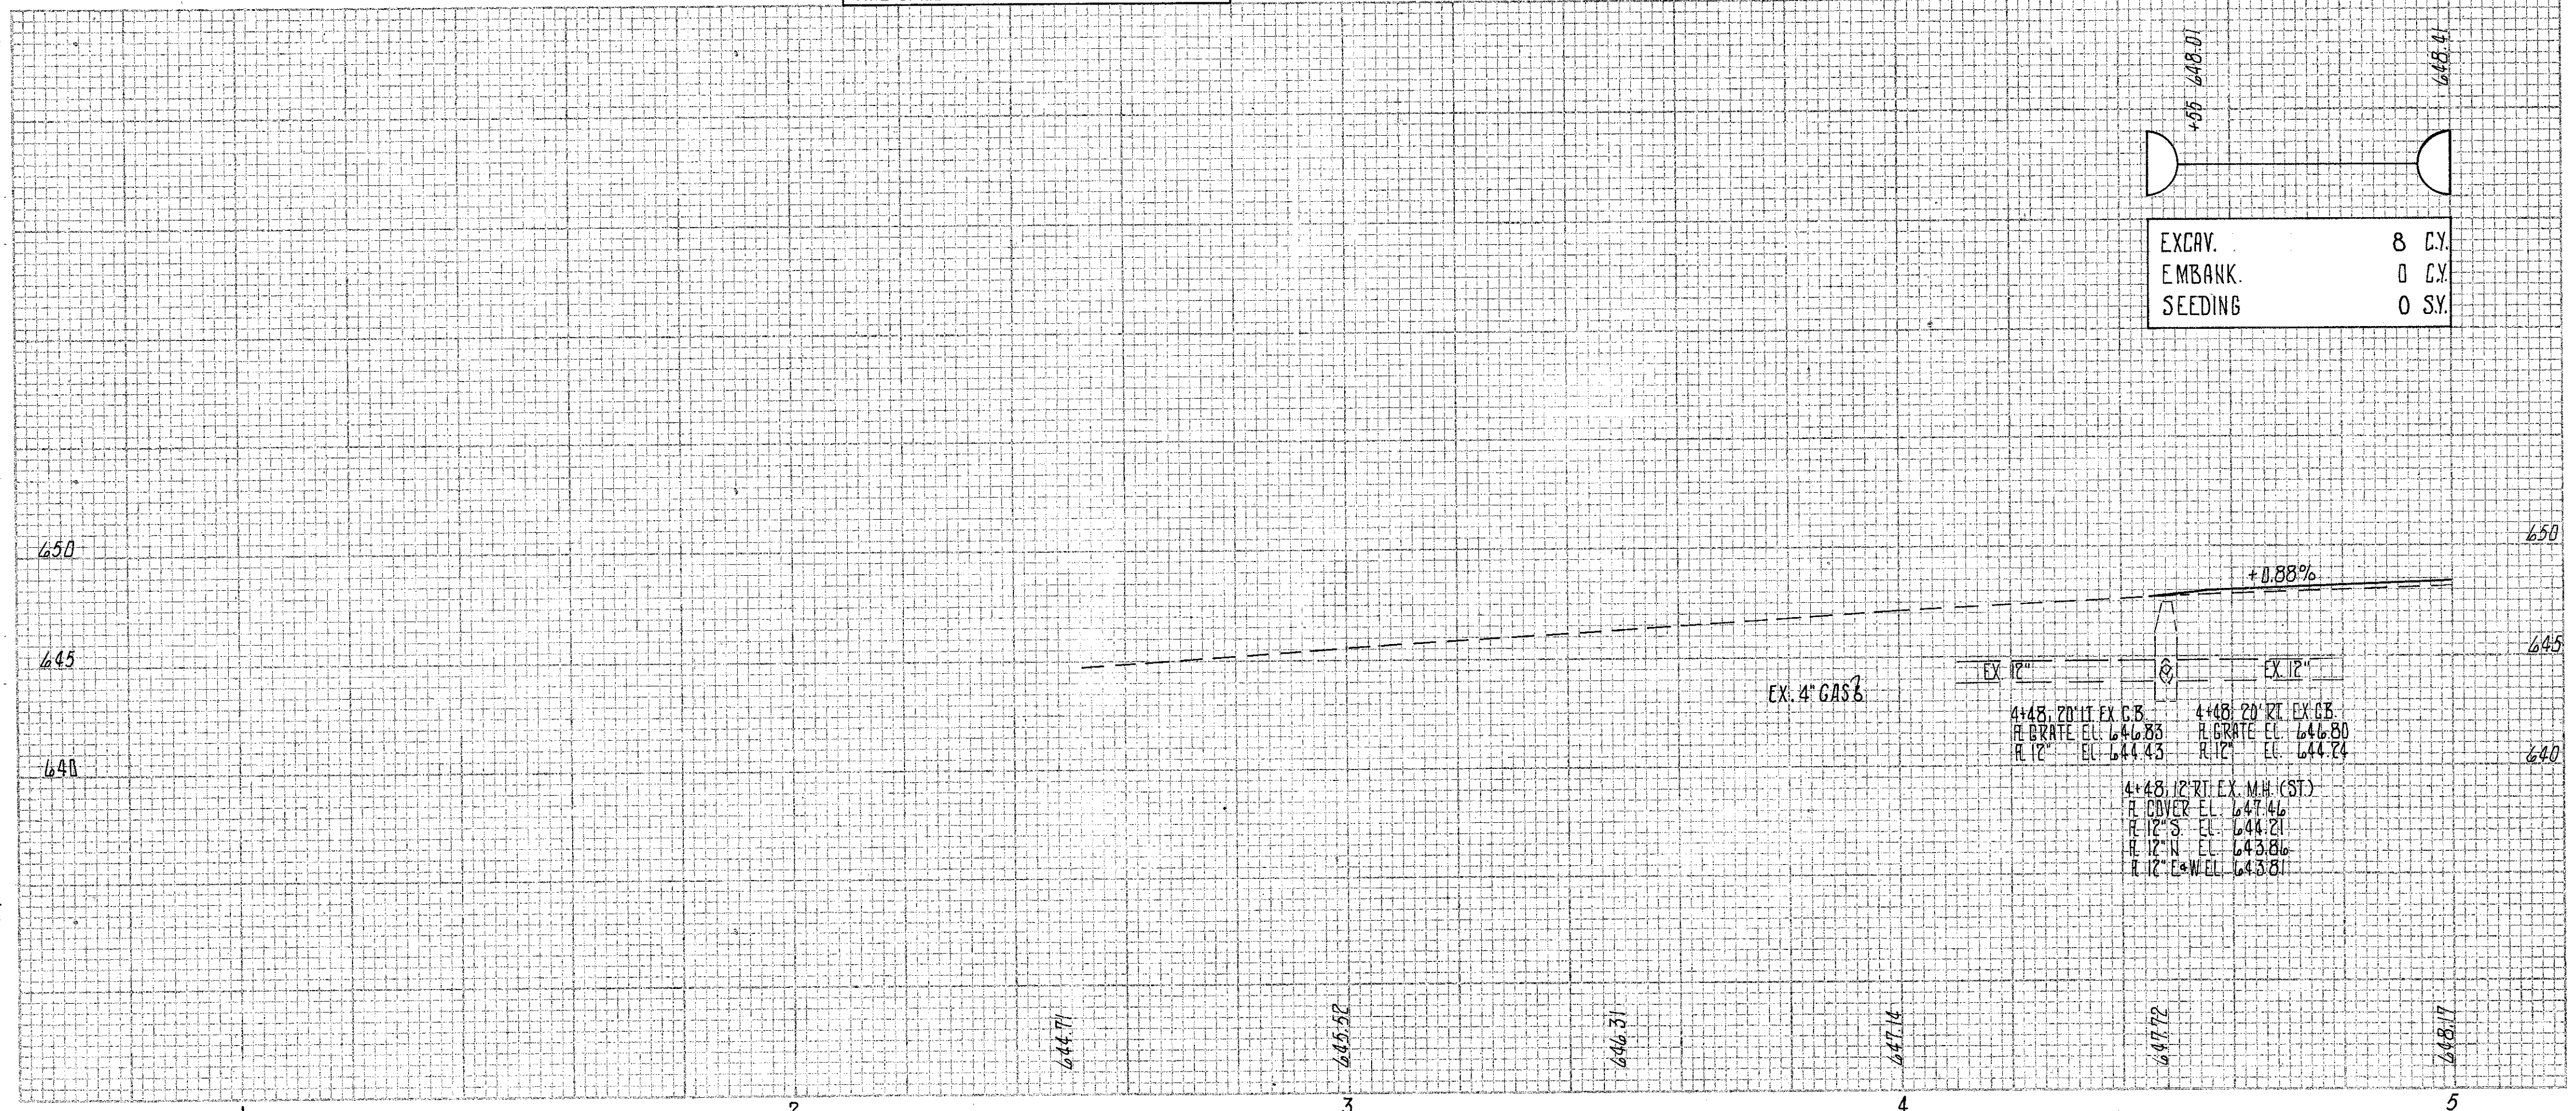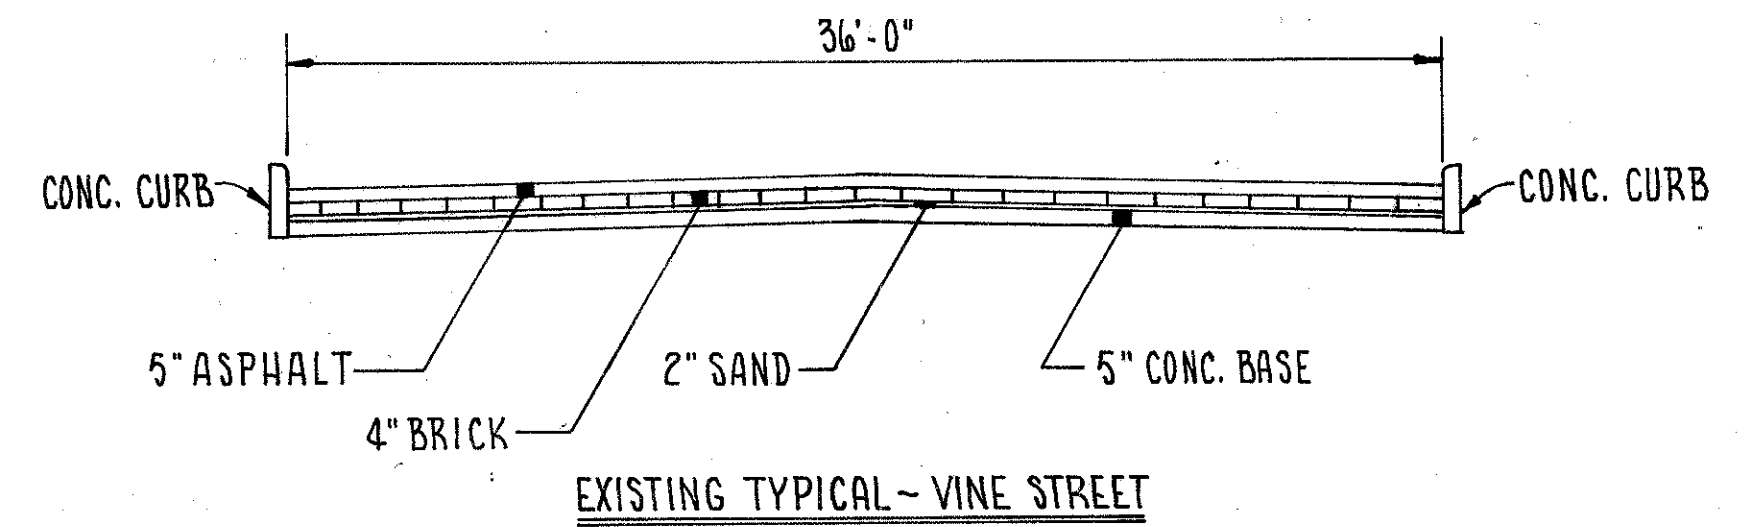

REF.	STATION TO STATION	SIDE	202	202	202	202			
			CURB REMOVED	SIDE WALK REMOVED	STEEL POSTS REMOVED	WEARING COURSE REMOVED			
			L.F.	S.F.	EA.	S.Y.			
1-R	4+55 TO 5+00	LT.	45						
2-R	4+55 TO 5+00	RT.	45						
3-R	4+55 TO 5+00	LT.			657				
4-R	4+62 TO 5+00	RT.			152				
5-R	4+98	RT.				1			
6-R	4+45 TO 4+55	L&R					40		
TOTAL			90	809	1	40			