




LAKE COUNTY
LAK 20-5.60

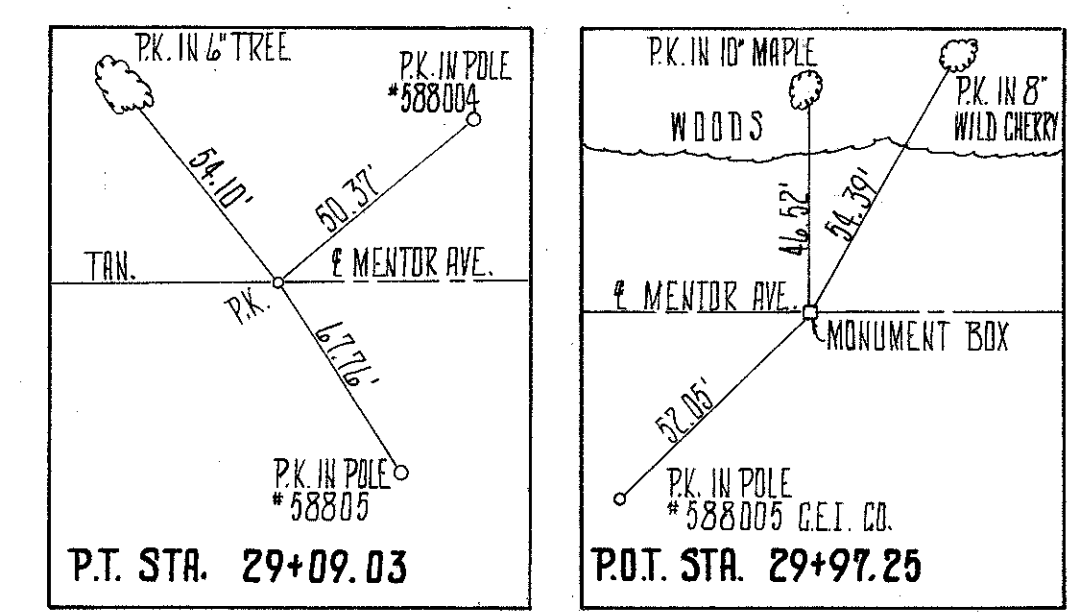

CALC: ROB 7/77
CHK: WDB 8/77

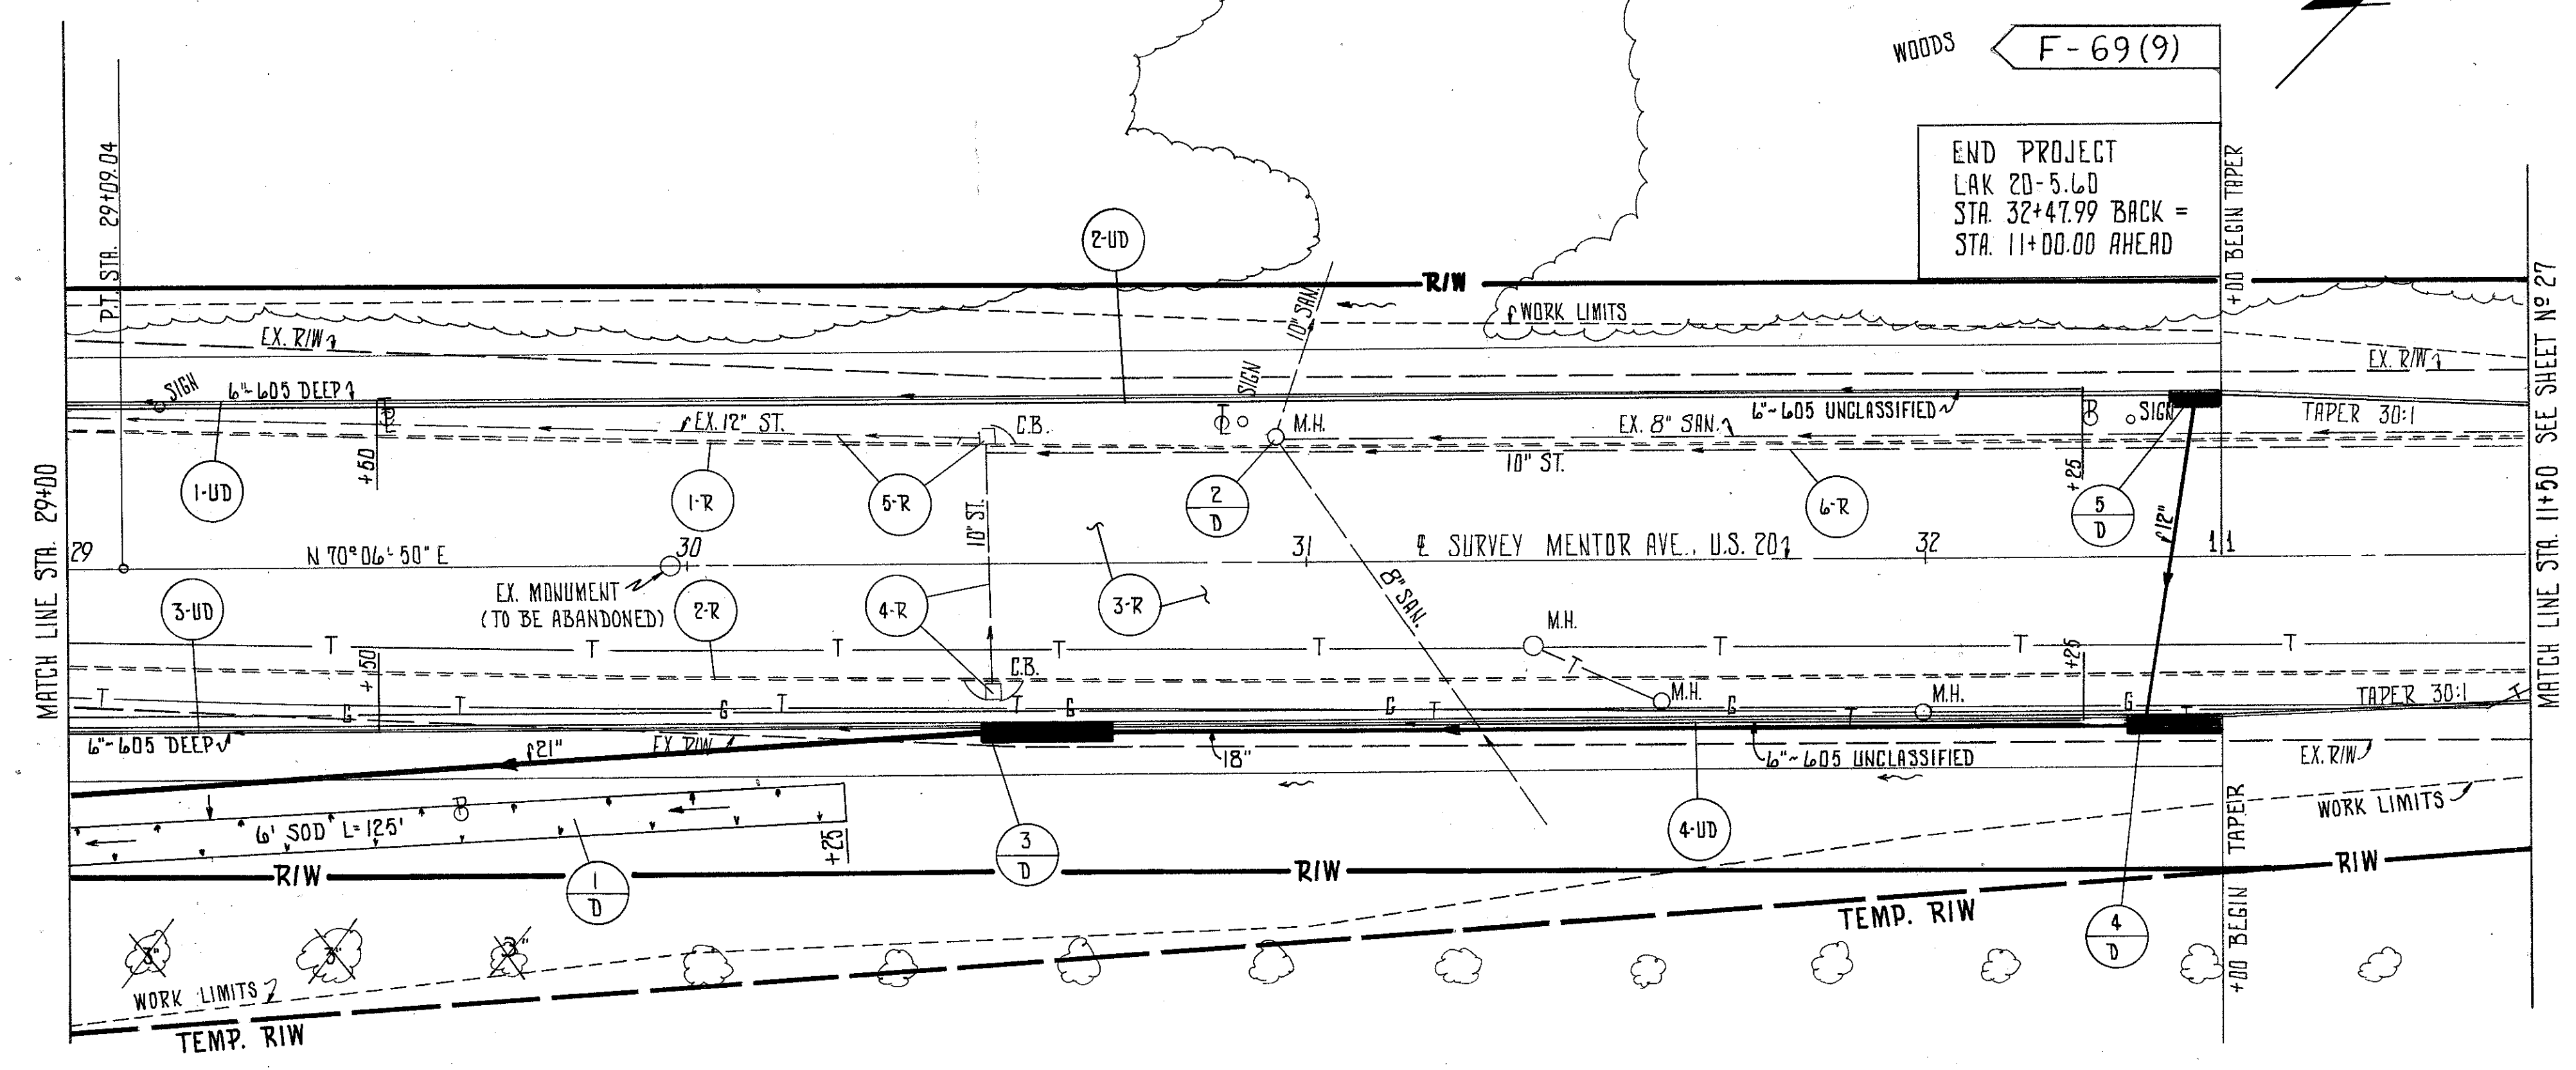

- NOTES:
- FOR PAVEMENT DETAILS SEE SHEET 44
 - FOR STORM SEWER DETAILS SEE SHEET 40
 - FOR EXIST. UNDERGROUND UTILITIES SEE SHEET 39 & 40

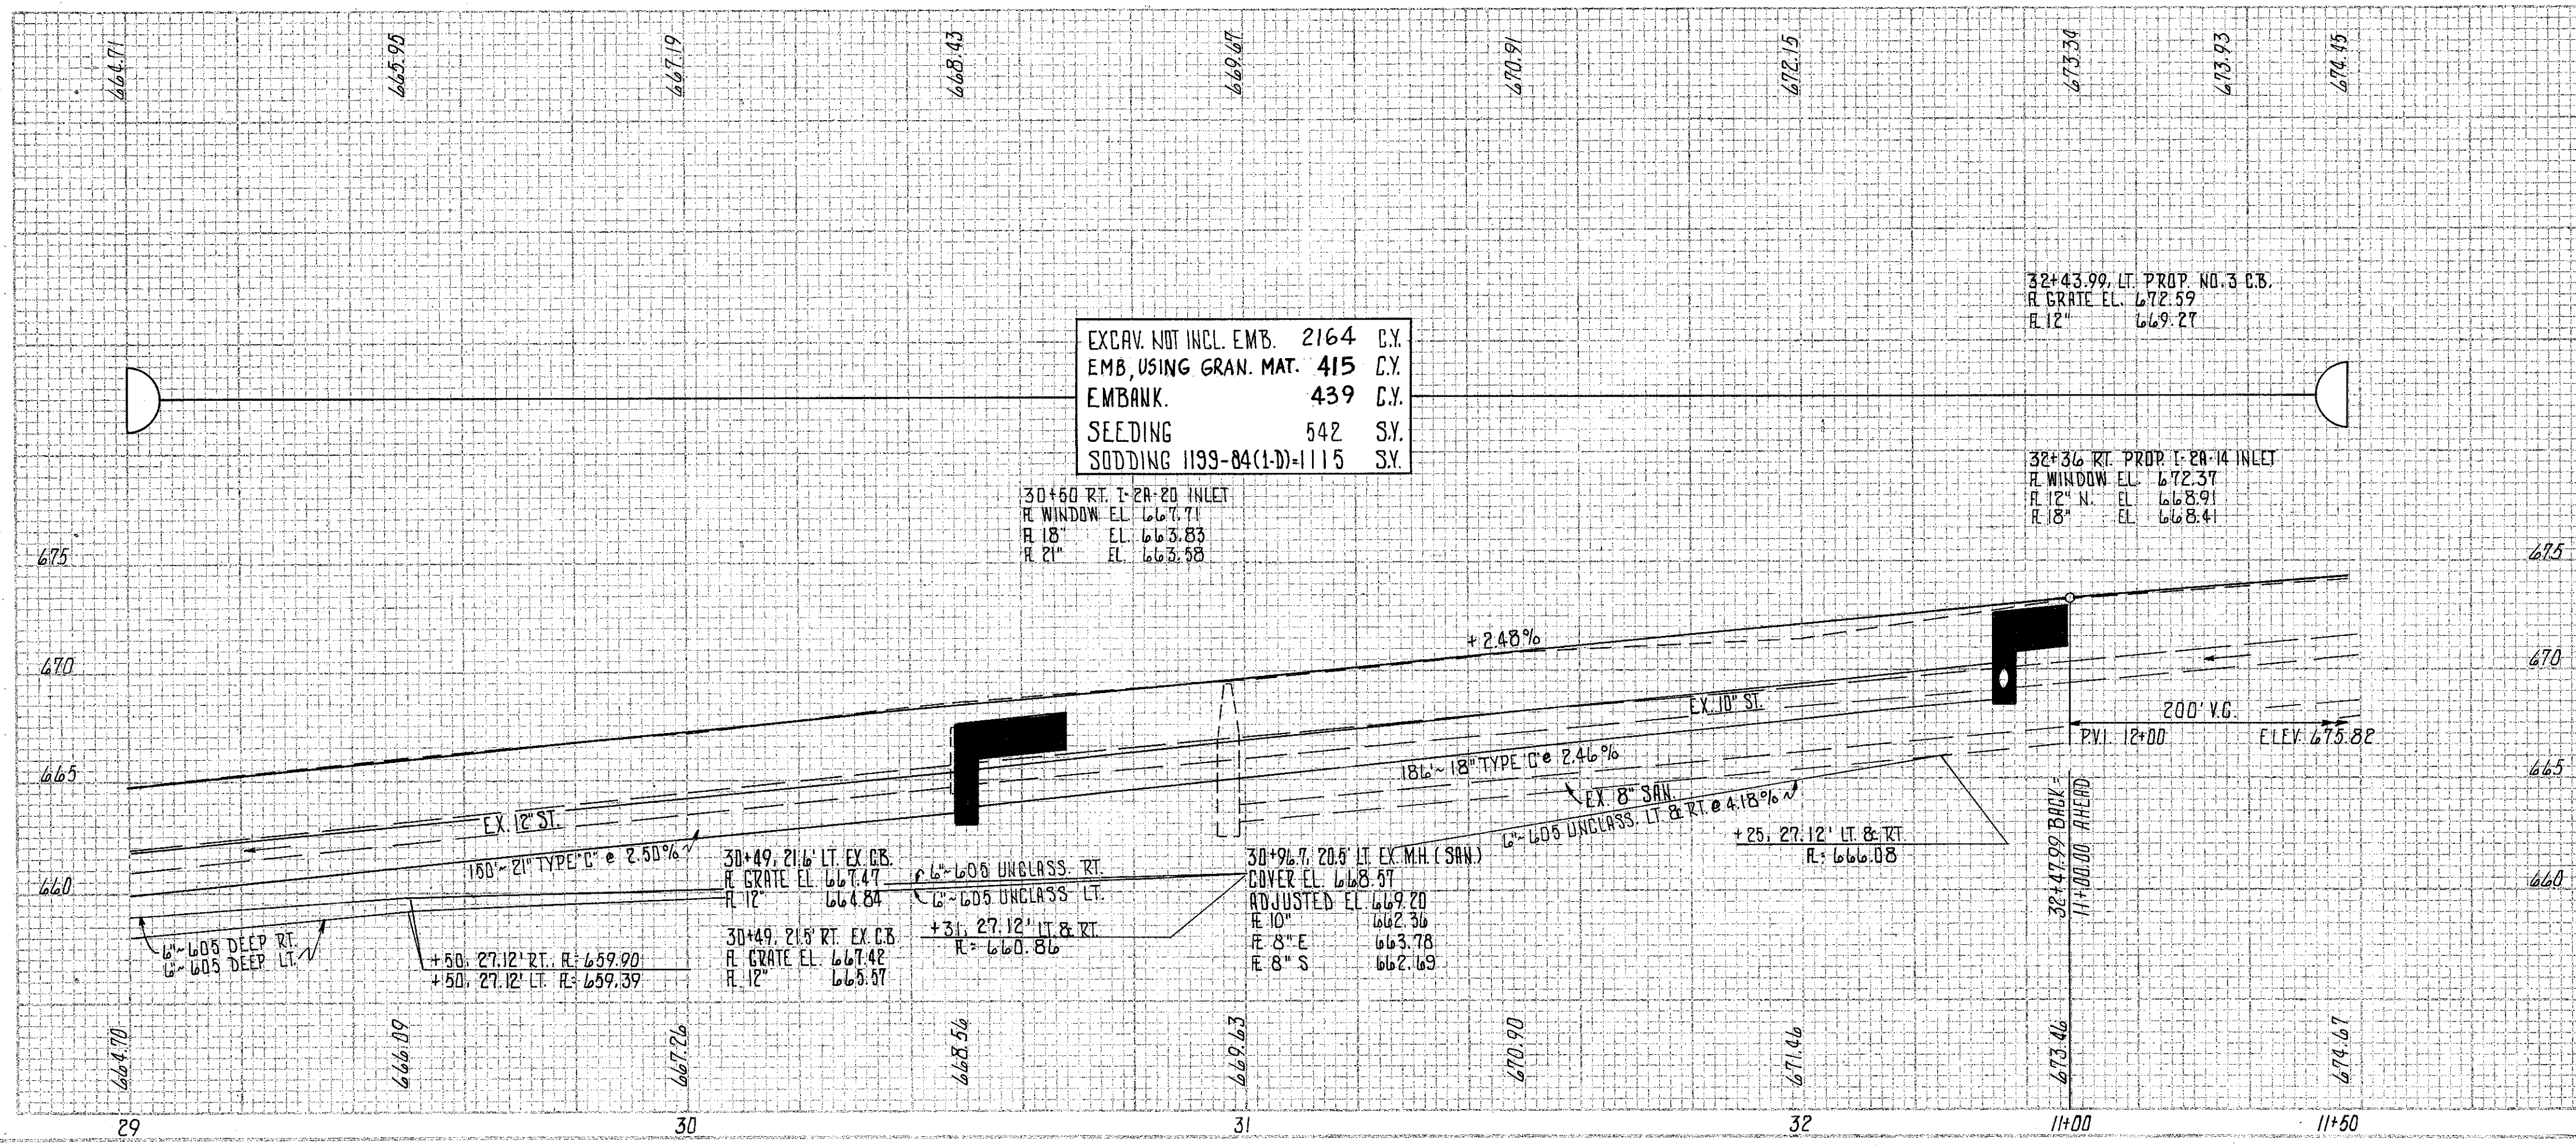

EXCAV. NOT INCL. EMB. 2164 C.Y.
EMB. USING GRAN. MAT. 415 C.Y.
EMBANK. 439 C.Y.
SEEDING 542 S.Y.
SODDING 1199-84(1-D)-1115 S.Y.

REF.	STATION TO STATION	SIDE	202		603		604		600		605					
			CONK REMOVED	PIPE REMOVED UNDER 24\"/>												
1-D	29+00 TO 30+25	RT.														
2-D	30+97	LT.														
3-D	29+00 TO 30+50	RT.														
4-D	30+50 TO 32+36	RT.														
5-D	32+36 TO 32+44	L&R														
1-R	29+00 TO 11+50	LT	398													
2-R	29+00 TO 11+50	RT.	398													
3-R	29+00 TO 11+50	L&R														
4-R	30+49	RT.	42													
5-R	29+00 TO 30+49	LT.	148													
6-R	30+49 TO 11+50	LT.	250													
1-UD	29+00 TO 29+50	LT.									50					
2-UD	29+50 TO 32+25	LT.										275				
3-UD	29+00 TO 29+50	RT.									50					
4-UD	29+50 TO 32+25	RT.										275				
TOTAL			796	440	2	1592	52	186	150	1	1	1	1	84	100	550