


CALC: 26-4-77  
CHK: P.P. 5-77

LAKE COUNTY  

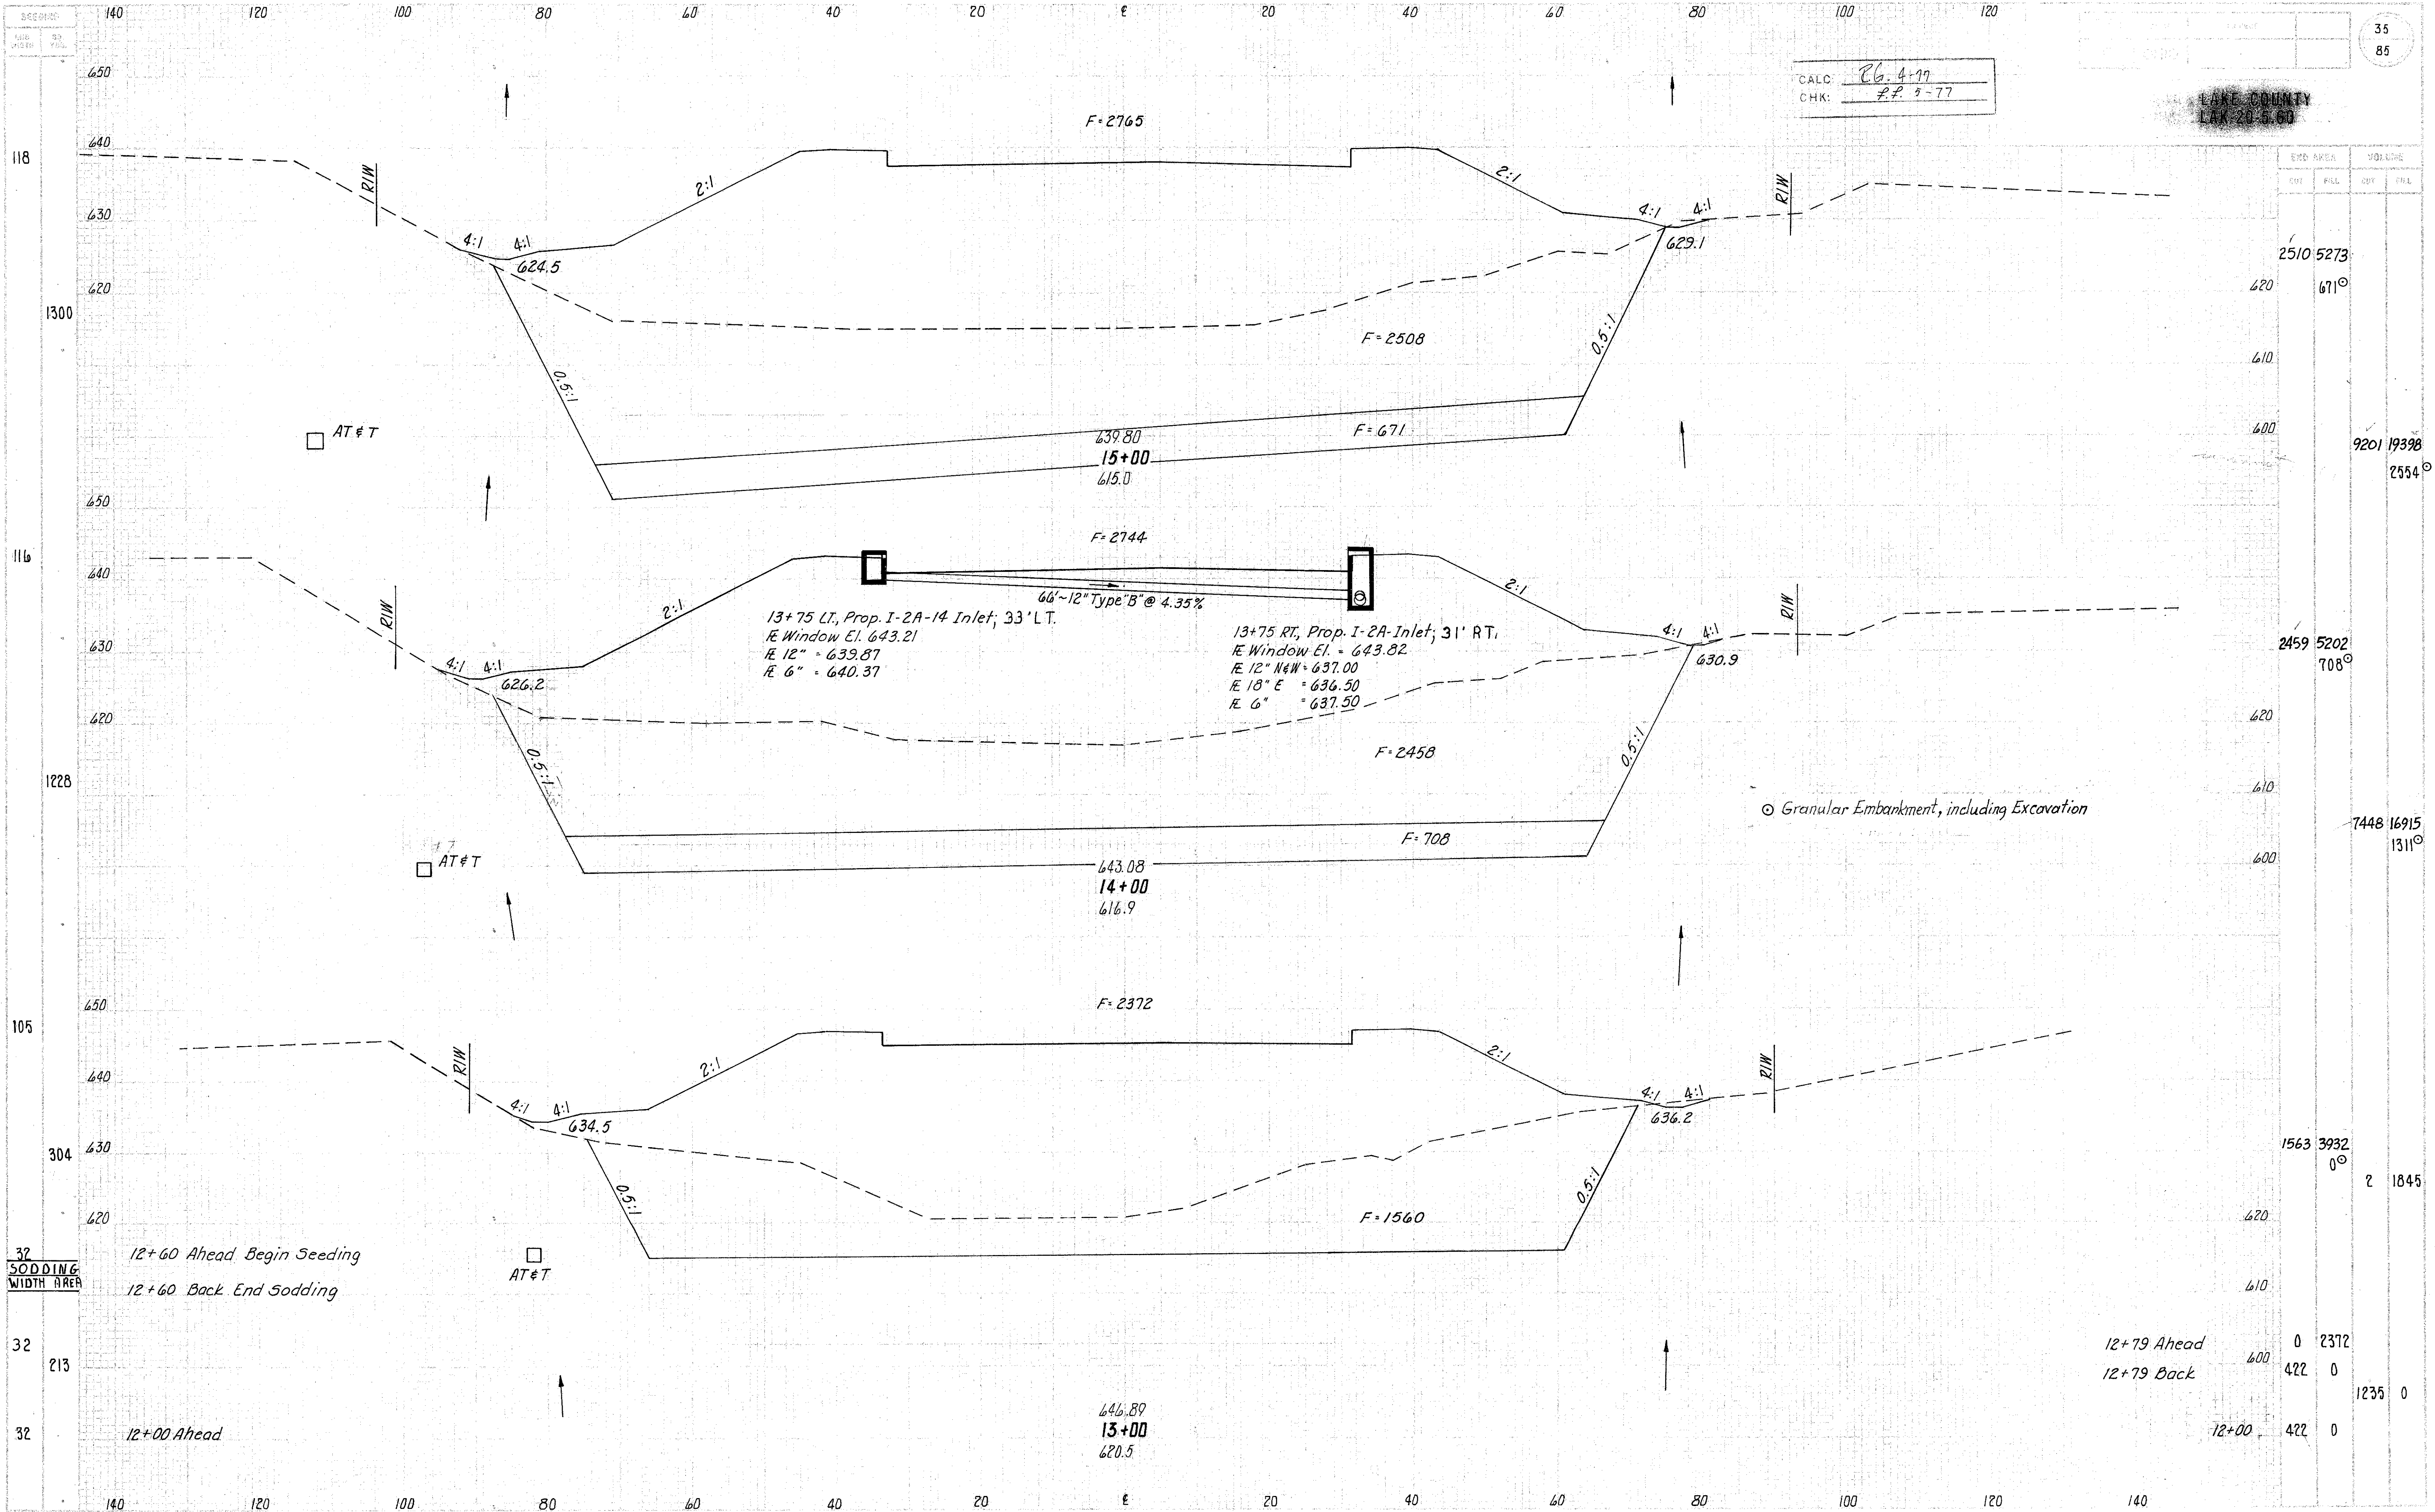

