

140 120 100 80 60 40 20 0 20 40 60 80 100

PROJECT	STATE	DISTRICT	
5	OHIO		


41
85

CALC: 26.477
CHK: 206 5/77

LAKE COUNTY
LAK-20-5-80

SEEDING
SODDING
SEEDING
SODDING

INFO AREA
CUT FILL
VOL. LINE
CUT FILL

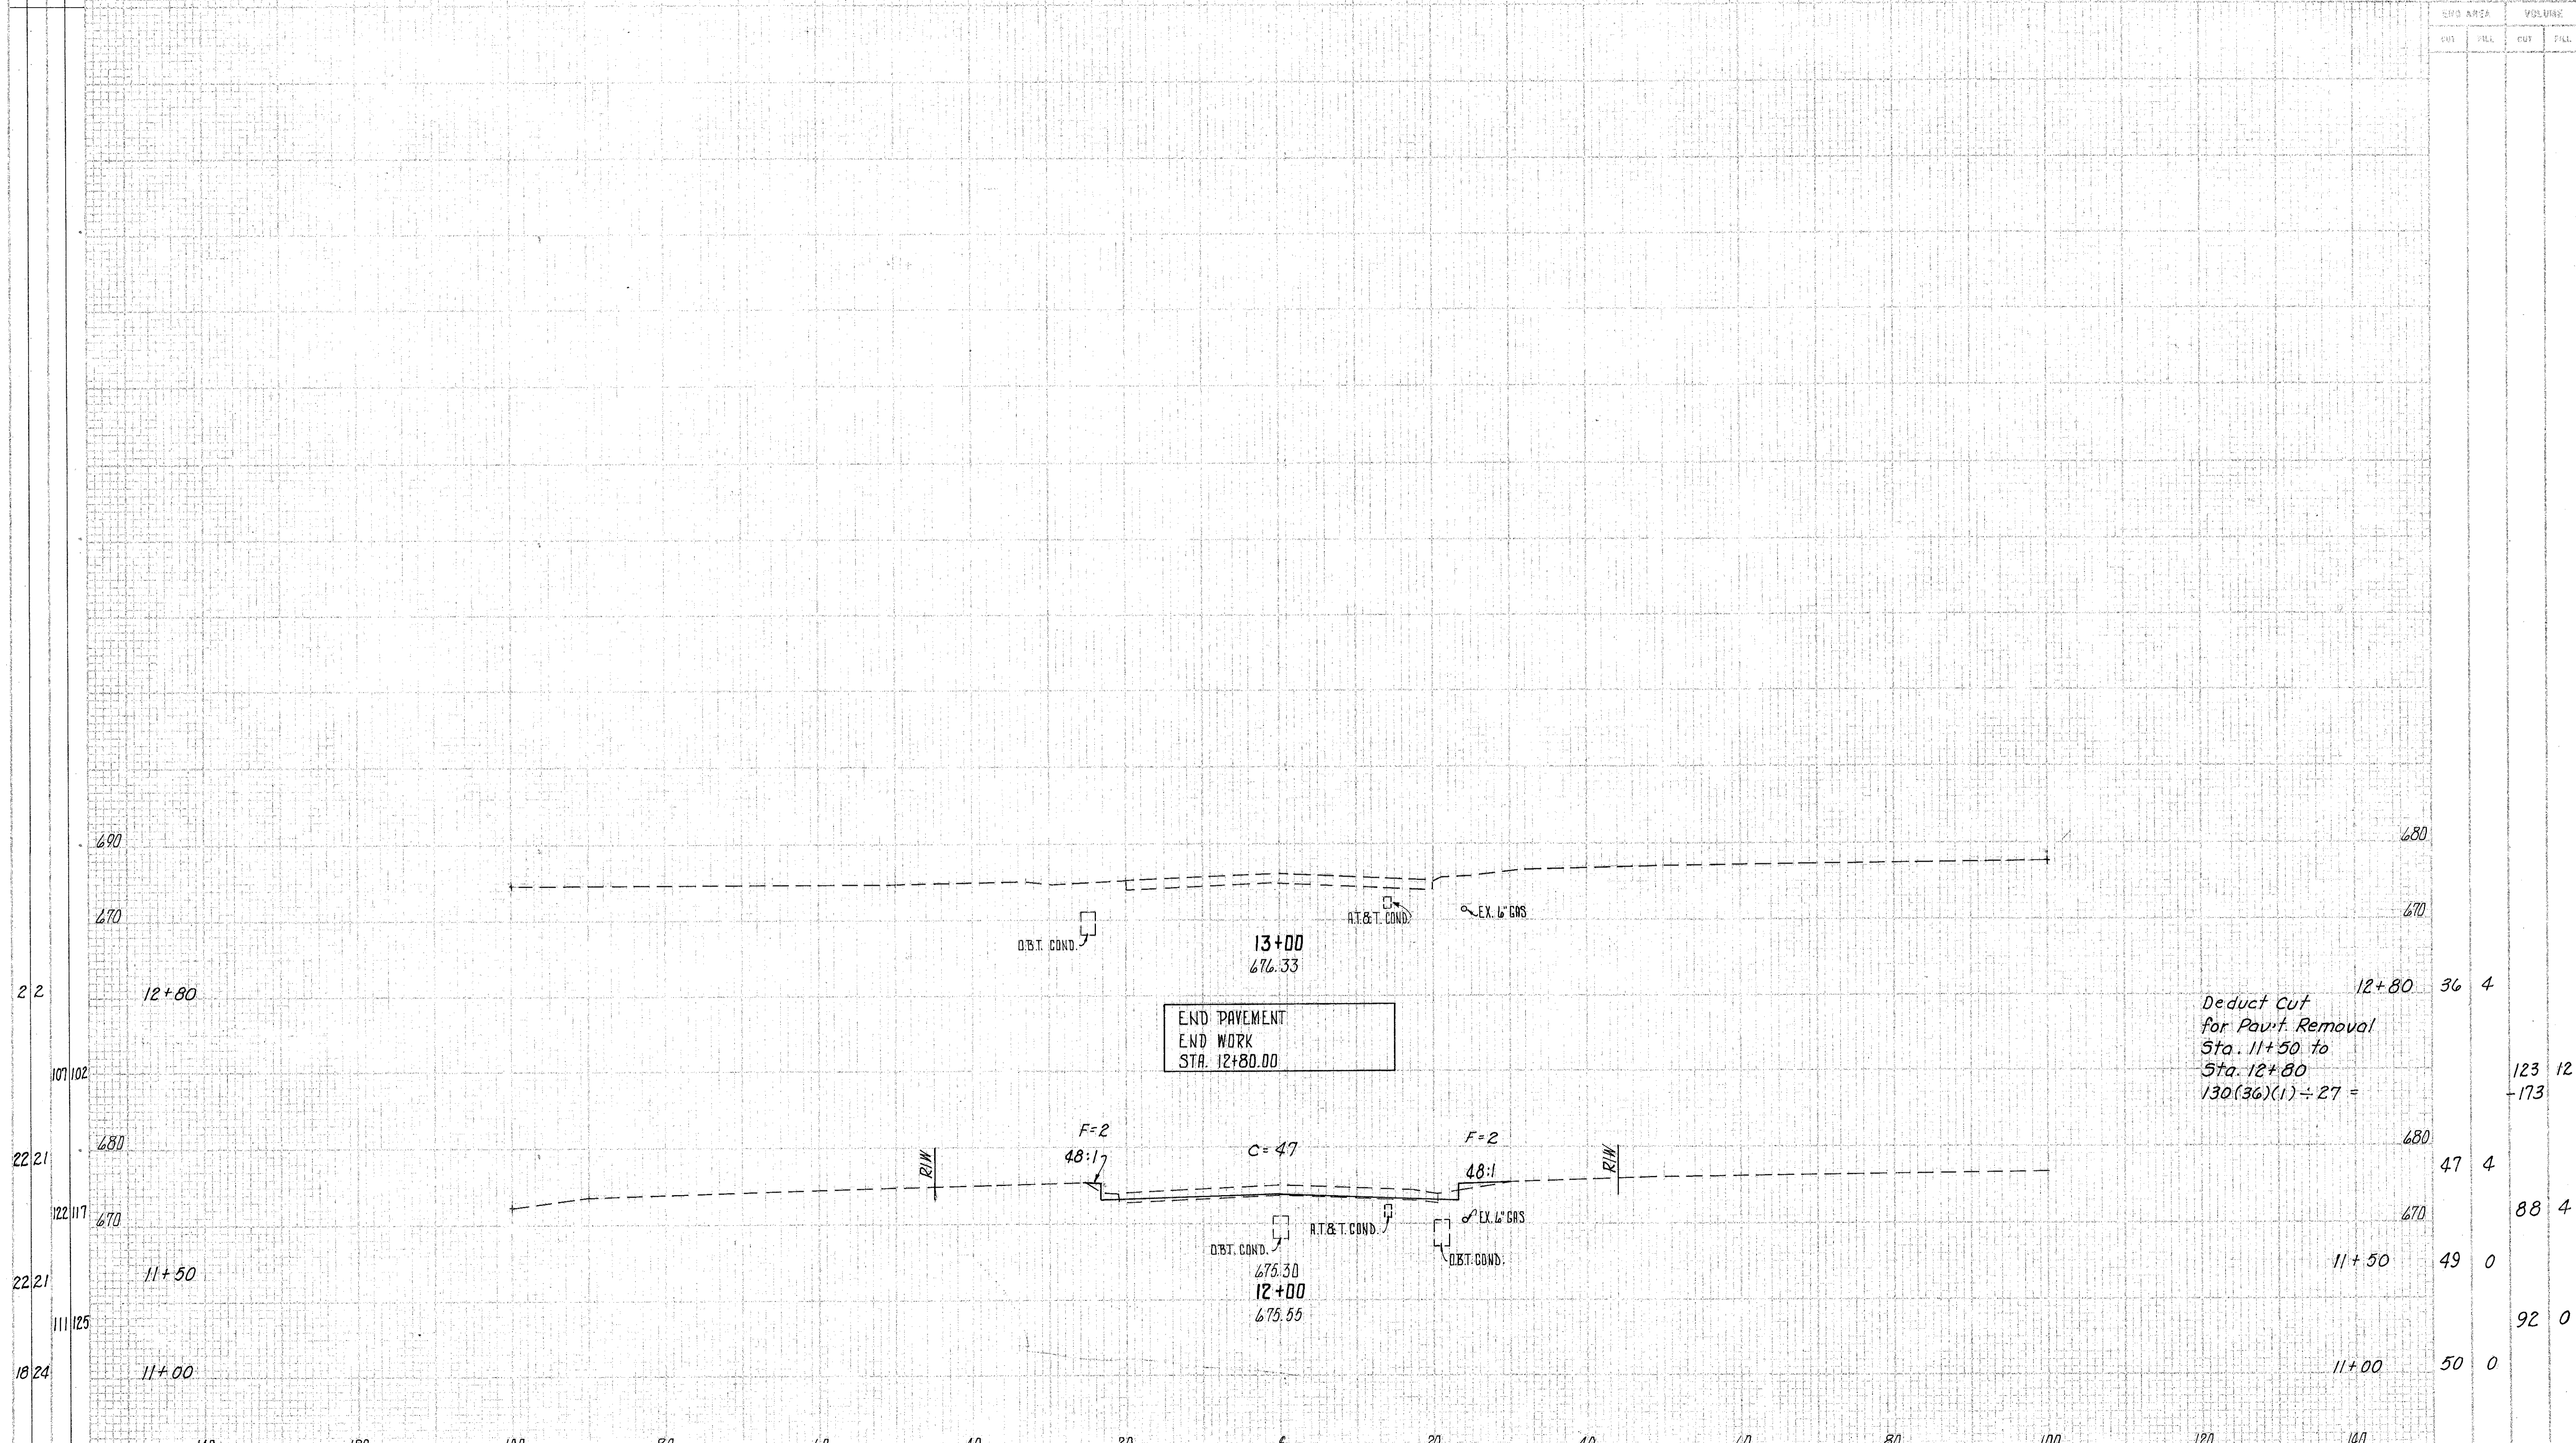

Deduct Cut
for Pav't Removal
Sta. 11+50 to
Sta. 12+80
 $130(36)(1) \div 27 =$

STR. 12+00 TO STR. 13+00 U.S. 20