

FHWA REGION	STATE	PROJECT
5	OHIO	


LAKE COUNTY
LAK-20-5.60

60
85
5
6



NOTES

1. FOR LEGEND SEE SHEET No. 6.
2. FOR UNDERGROUND UTILITIES SEE ROADWAY PLAN SHEETS.
3. FOR POWER SOURCE SEE SHEET No. 6.
4. FOR QUANTITIES SEE SHEET No. 3 & 4.

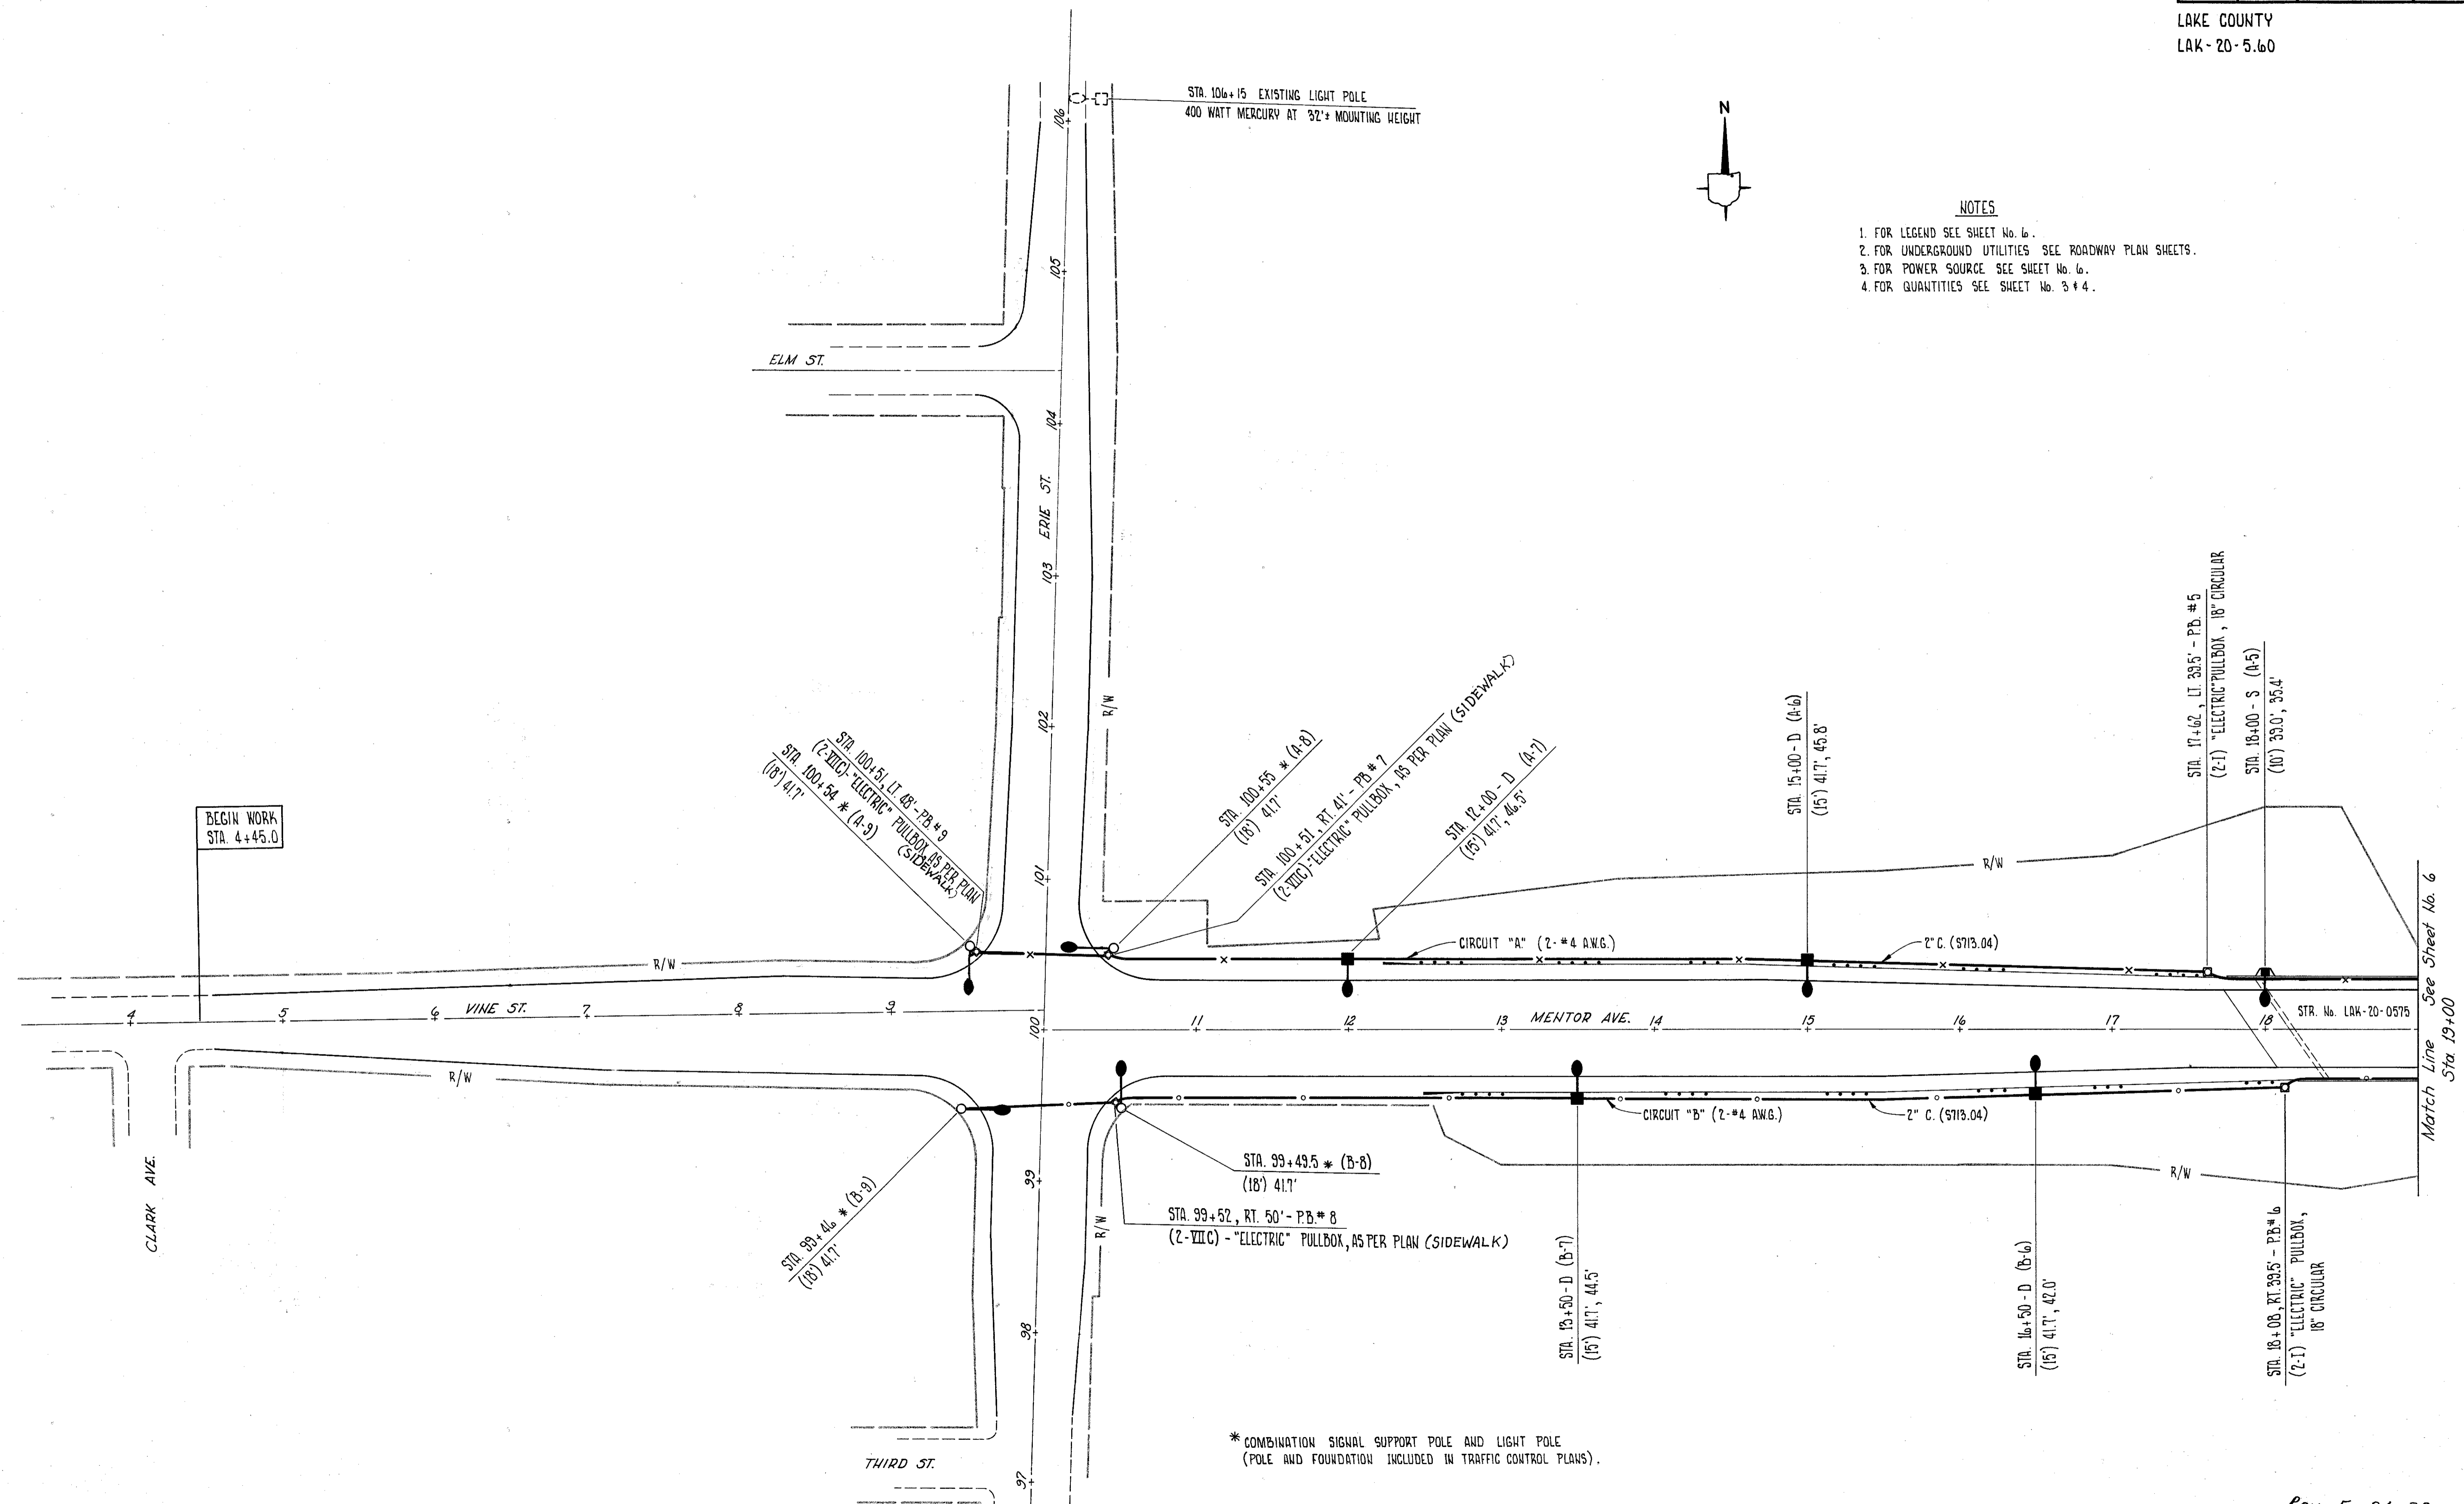

* COMBINATION SIGNAL SUPPORT POLE AND LIGHT POLE
(POLE AND FOUNDATION INCLUDED IN TRAFFIC CONTROL PLANS).

Rev. 5-24-78

5
6