


STATE OF OHIO  
LAKE COUNTY  
WILLOUGHBY TOWNSHIP  
T. 10 N. & R. 10 W.  
CITY OF WILLOUGHBY

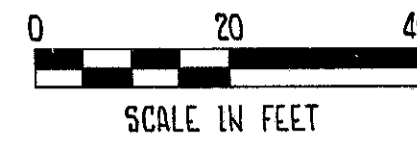



FHWA REGION	STATE	PROJECT
5	OHIO	

LAKE COUNTY  
LAK-20-5.60

85  
85

10  
10

THE ANDREWS INSTITUTE FOR GIRLS  
aka THE ANDREWS SCHOOL FOR GIRLS

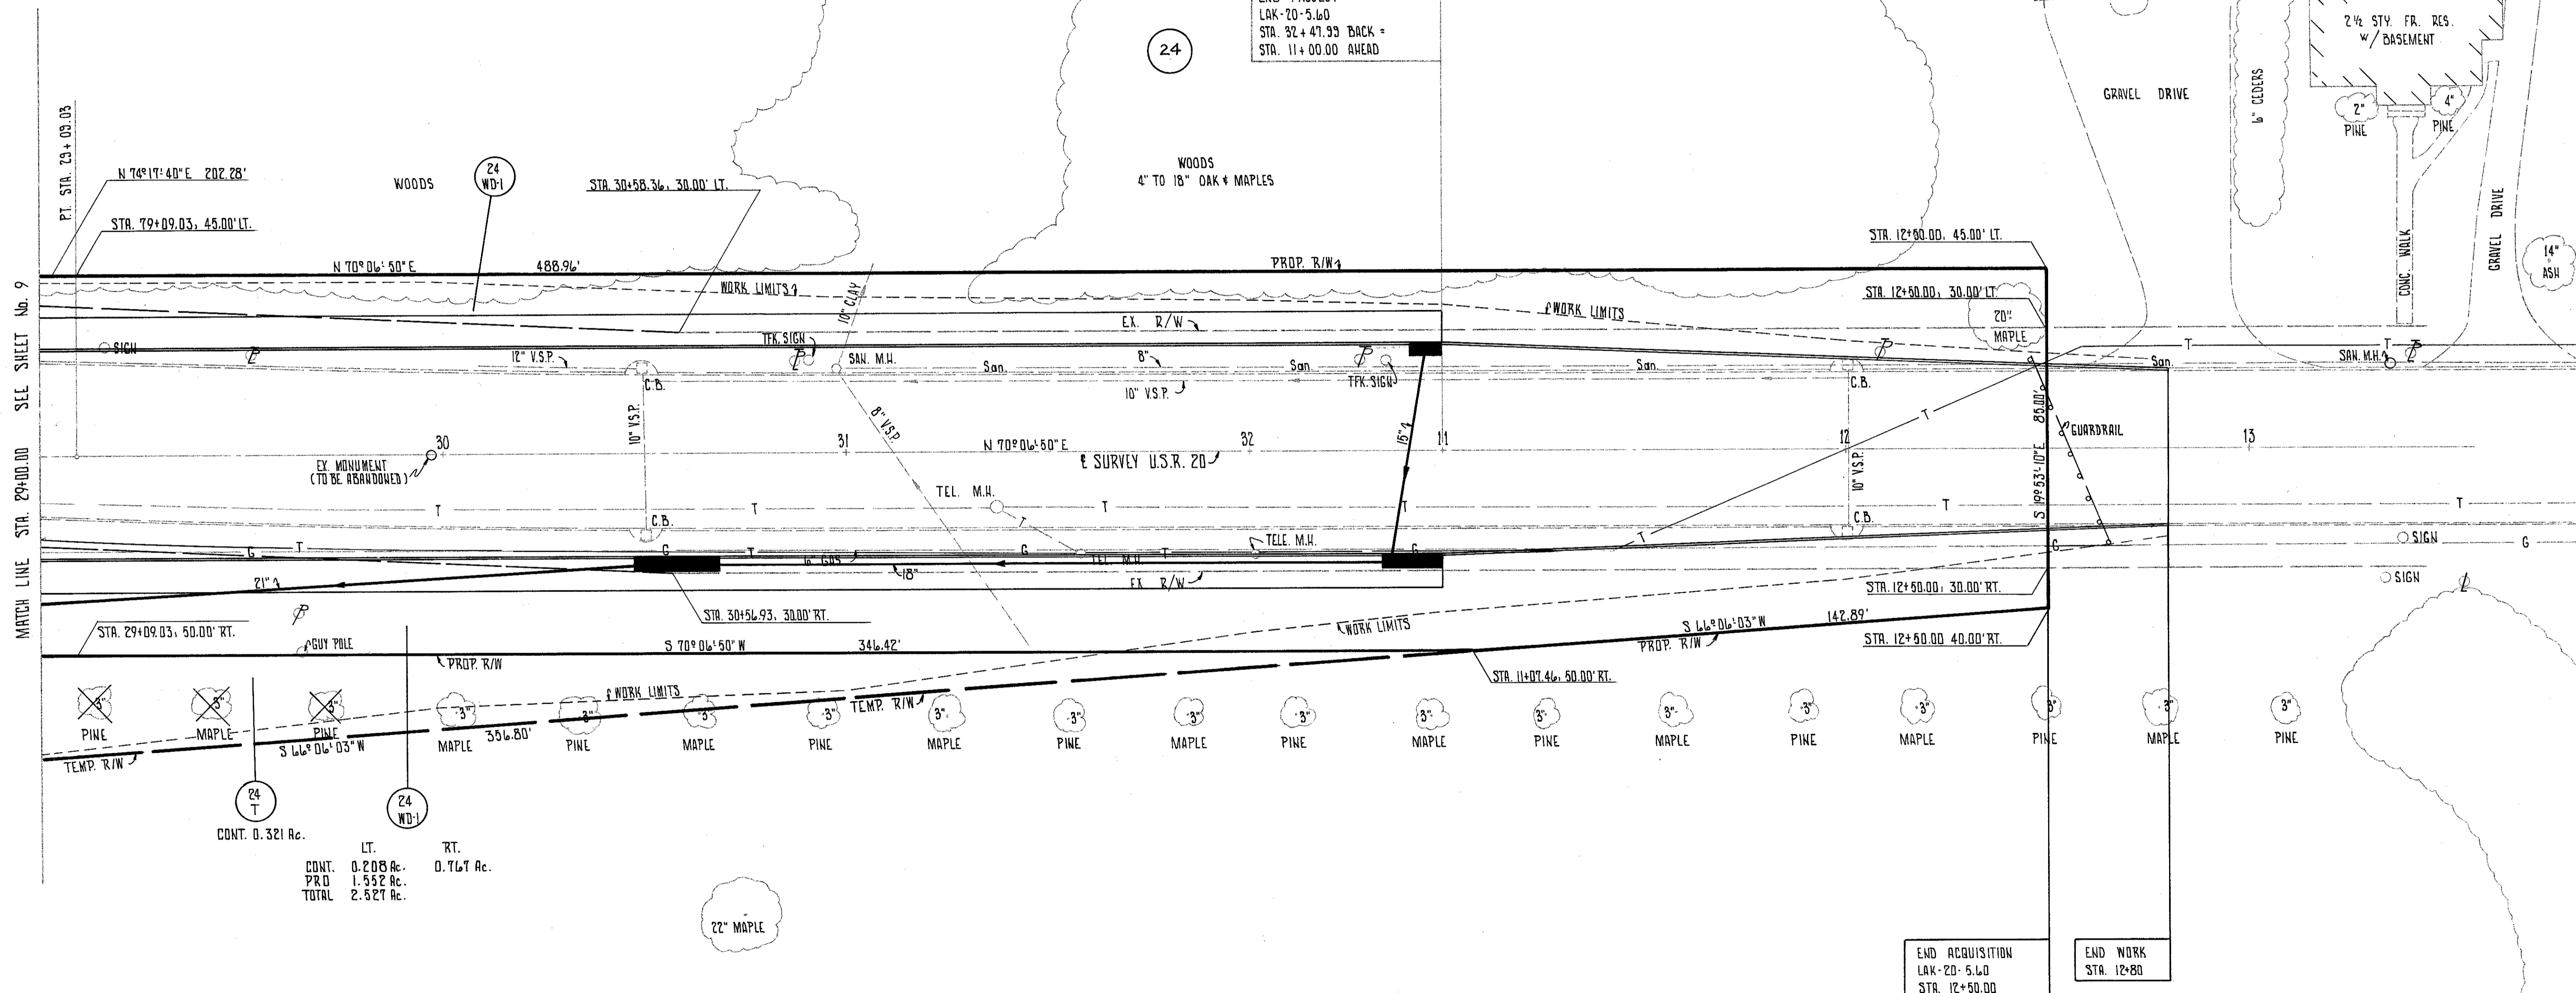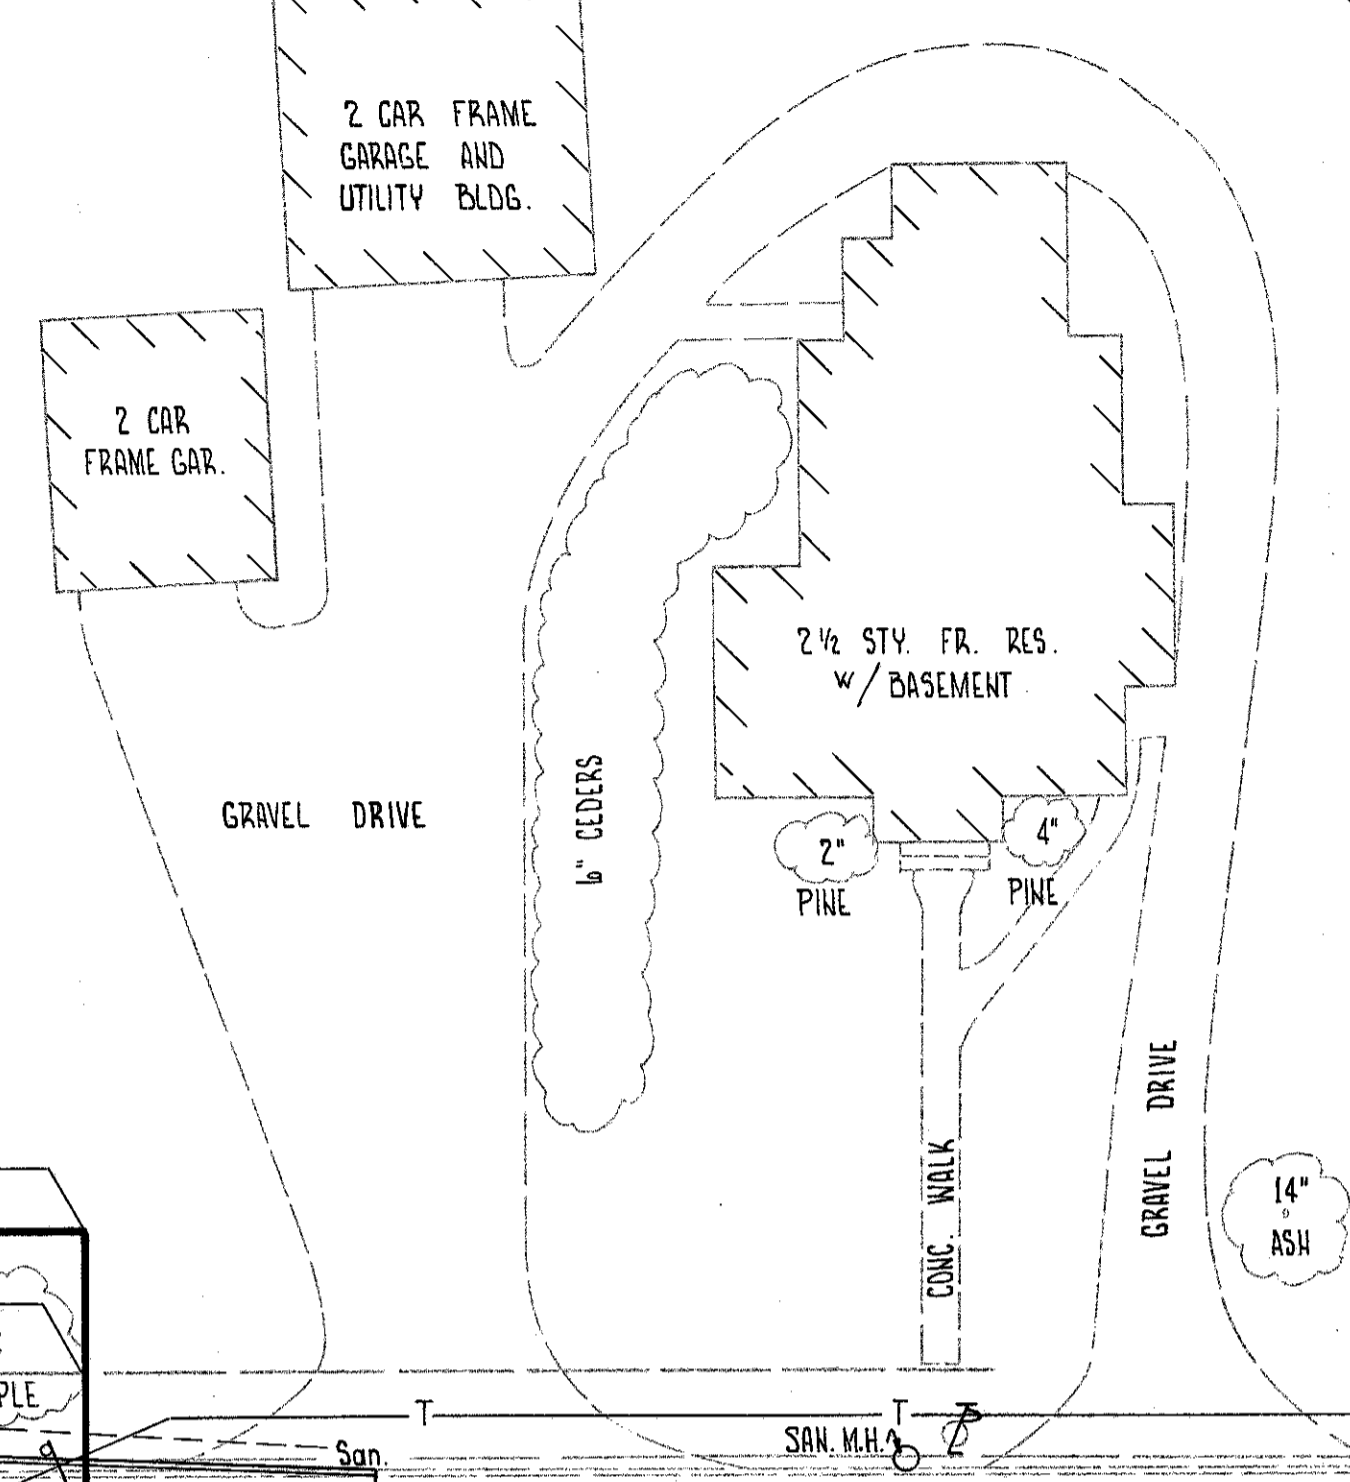

CONT. 0.321 Ac.  
LT. 0.208 Ac.  
PRD 1.552 Ac.  
TOTAL 2.527 Ac.

END ACQUISITION  
LAK-20-5.60  
STA. 12+50.00

END WORK  
STA. 12+80

THE ANDREWS INSTITUTE FOR GIRLS  
aka THE ANDREWS SCHOOL FOR GIRLS

24

REV.	DATE	DESCRIPTION
		COMPLETED
TYPE FUND		
H.R.T. 1-4-78		REV. OWNERS NAMES