



DATE	BY	CHKD	1951
		H.I.F.	

9  
9

LAKE COUNTY  
LAK-20-(556)(5.81-10.24)

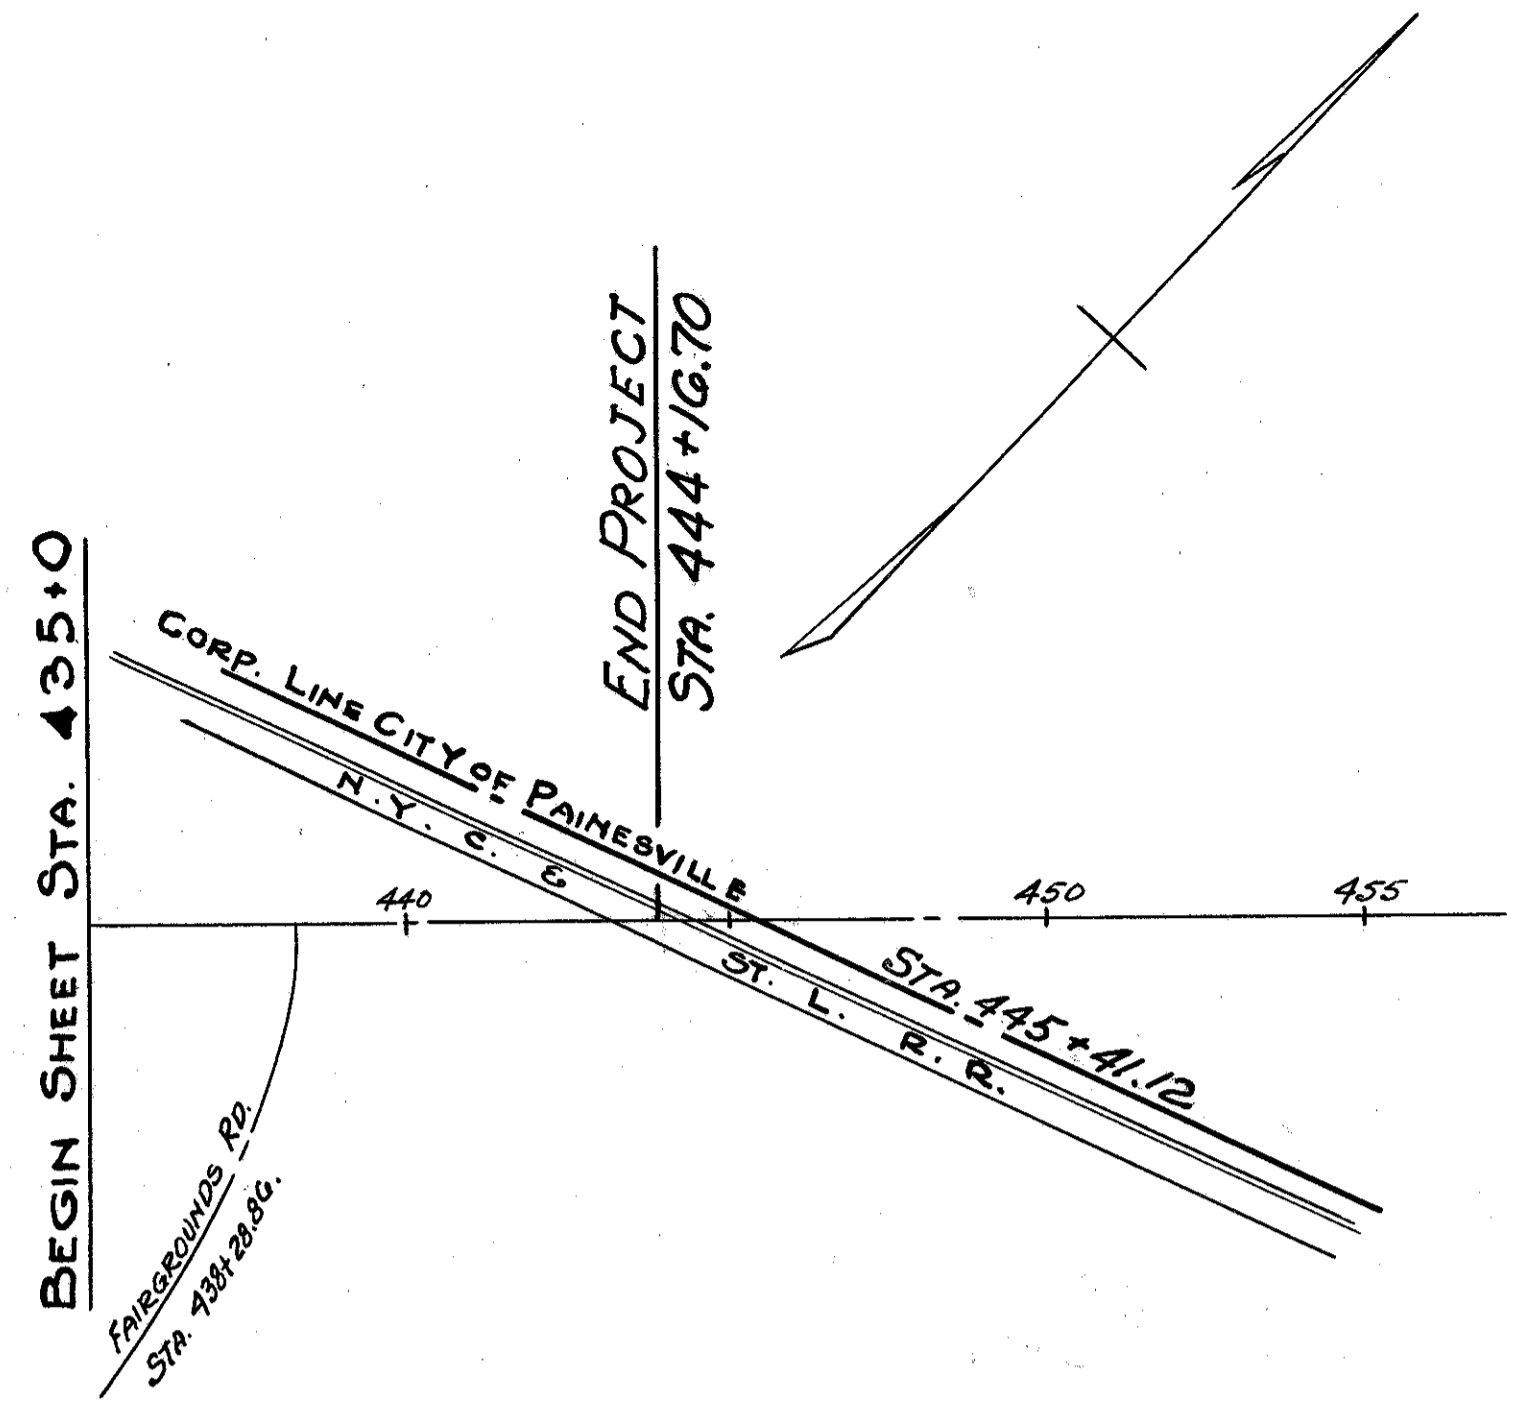

EXTRA AREA  $\frac{3}{4}$ " AVER. (FEATHERED INTERSECTION)  
RURAL  
FAIRGROUNDS RD. 50 SY.

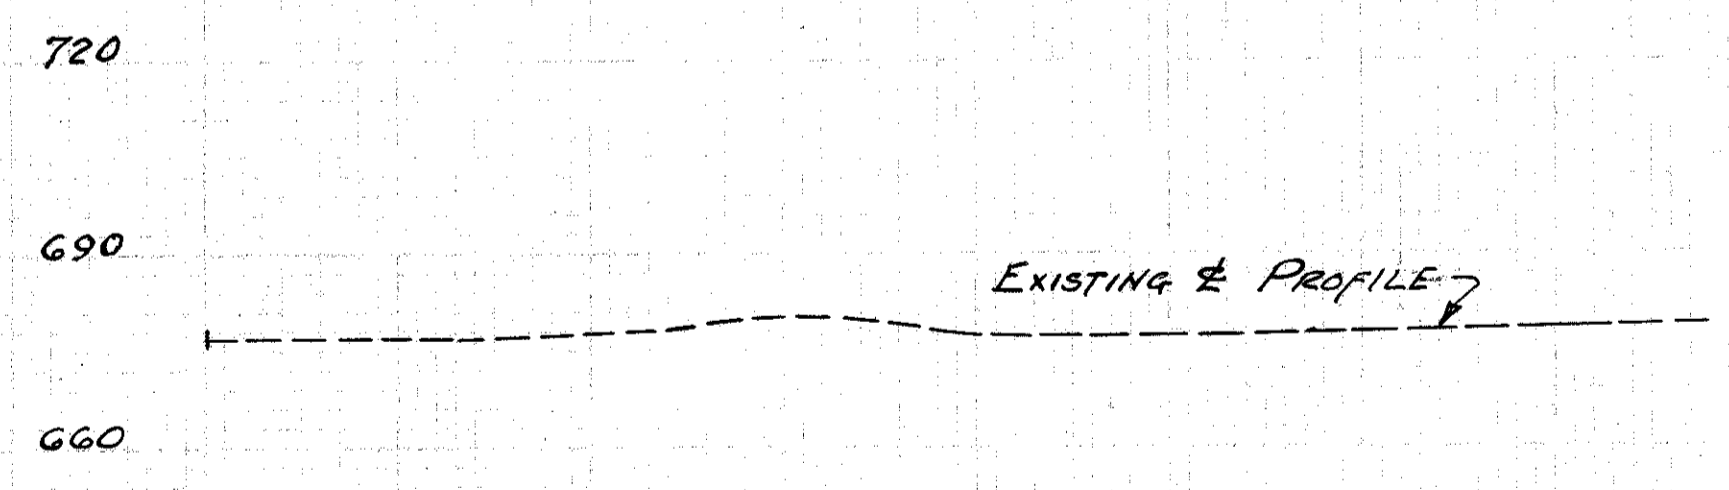

PLAN & PROFILE