


61-5

5-7

FHWA REGION	STATE	PROJECT
5	OHIO	BRF-69(7)

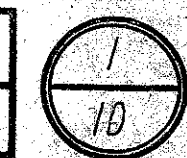

LAKE COUNTY
LAK-20-5.60

BRF-69(7)

STATE OF OHIO DEPARTMENT OF TRANSPORTATION LAK-20-5.60

LAKE COUNTY CITY OF WILLOUGHBY

DEMOLITION OF HIGH LEVEL BRIDGE

MICROFILMED
JUN 11 1987

1977 SPECIFICATIONS

The Standard Specifications of the State of Ohio, Department of Transportation including changes and supplemental specifications listed in the proposal shall govern this improvement.

The right of way for this improvement will be provided by the State of Ohio.

I hereby approve these plans and declare that the making of this improvement will require the closing to traffic of the highway and that detours have been provided for.

Approved: Thomas M. Kiehl
Date: 5-9-77 District Deputy Director of Transportation

Approved: Robert B. Pfeiffer
Date: 6-9-77 Engineer, Bureau of Bridges and Structural Design

Approved: R. E. Catlin
Date: 7-7-77 Chief Engineer, Planning and Design

Approved: David L. Weir
Date: 7-7-77 Director, Department of Transportation

CONVENTIONAL SIGNS


SECTION LINE
CORPORATION LINE	-----
TOWNSHIP LINE	-----
CENTER LINE	-----
RAILROAD	-----

INDEX


TITLE PAGE	1
GENERAL NOTES	2
EXISTING RIGHT OF WAY	3
EXISTING STRUCTURE DETAILS	4-10

LINE DATA

PROJECT LENGTH - 0.00 FT. OR 0.00 MILES
WORK LENGTH - STA. 12+00 TO STA. 23+30 = 1,130.00 L.F.
= 0.214 MILES

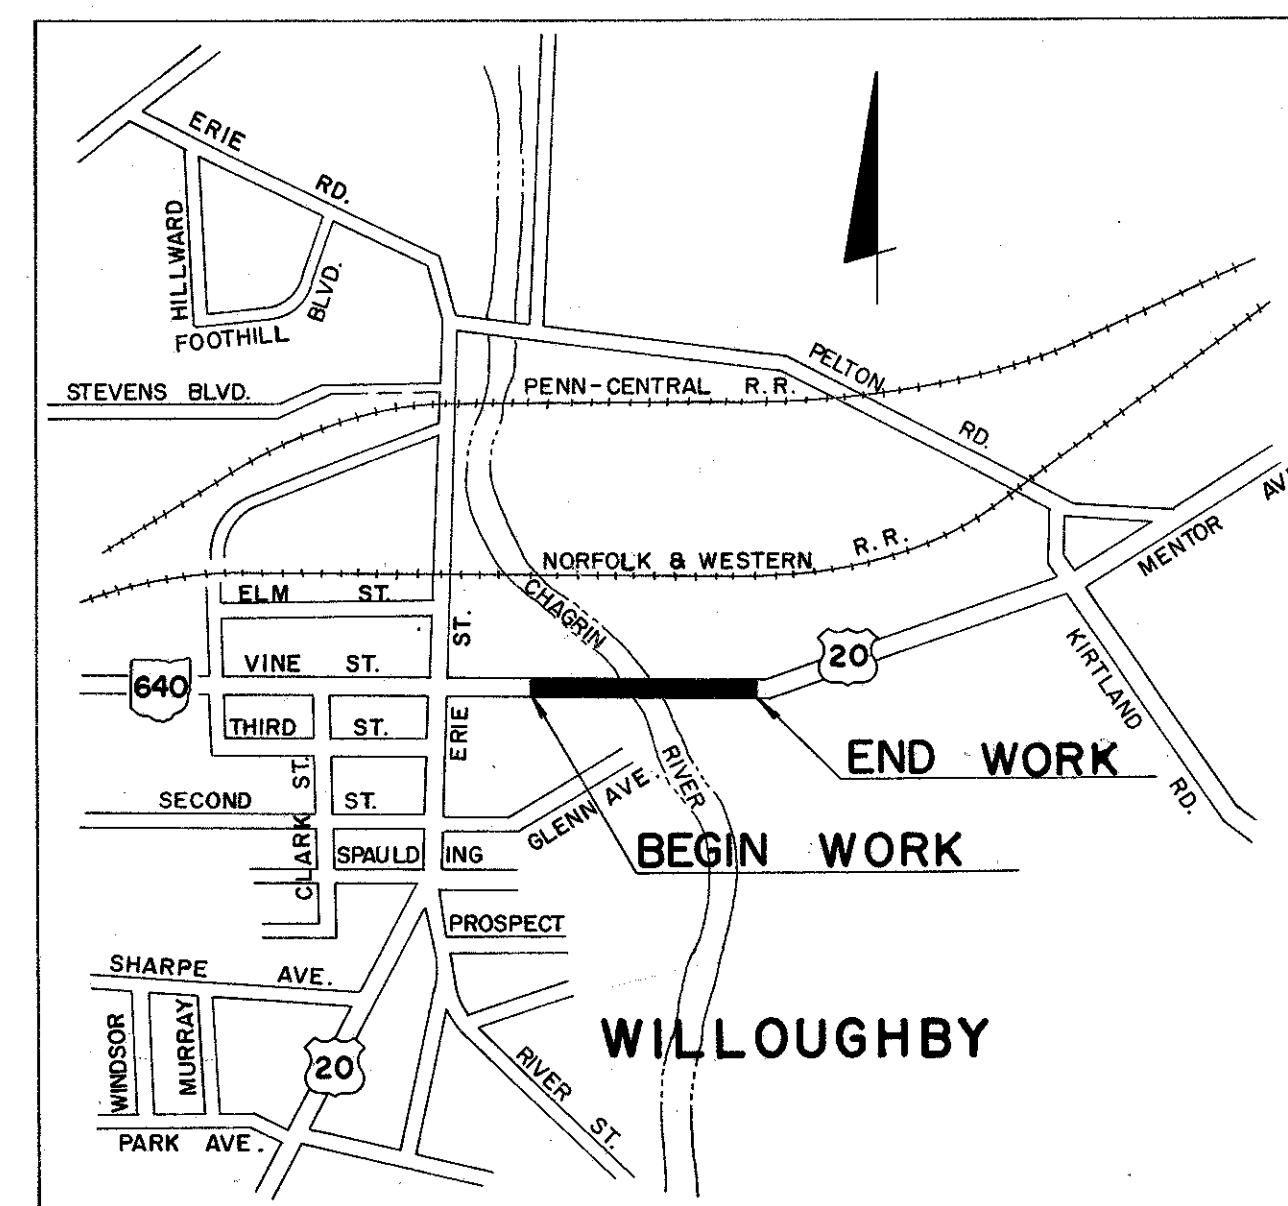

LOCATION MAP

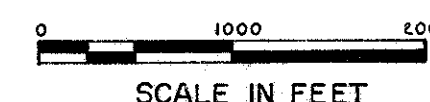

STANDARD CONSTRUCTION DRAWINGS		SUPPLEMENTAL SPECS	
DWG. NO.	DATE	DWG. NO.	DATE
MC-3	6-1-73		
F-2	5-1-76		
F-6	5-1-76		

PREPARED AND RECOMMENDED BY
FRANKLIN CONSULTANTS INC.

CONSULTING ENGINEERS
COLUMBUS, OHIO

FILE NO. _____
DATE OF LETTING _____
CONTRACT NO. _____

DEPARTMENT OF TRANSPORTATION
FEDERAL HIGHWAY ADMINISTRATION

APPROVED: _____
DIVISION ADMINISTRATOR
DATE _____

Rev. 7-21-77