


FHWA REGION	STATE	PROJECT
5	OHIO	

3
10

LAKE COUNTY
LAK-20-5.60

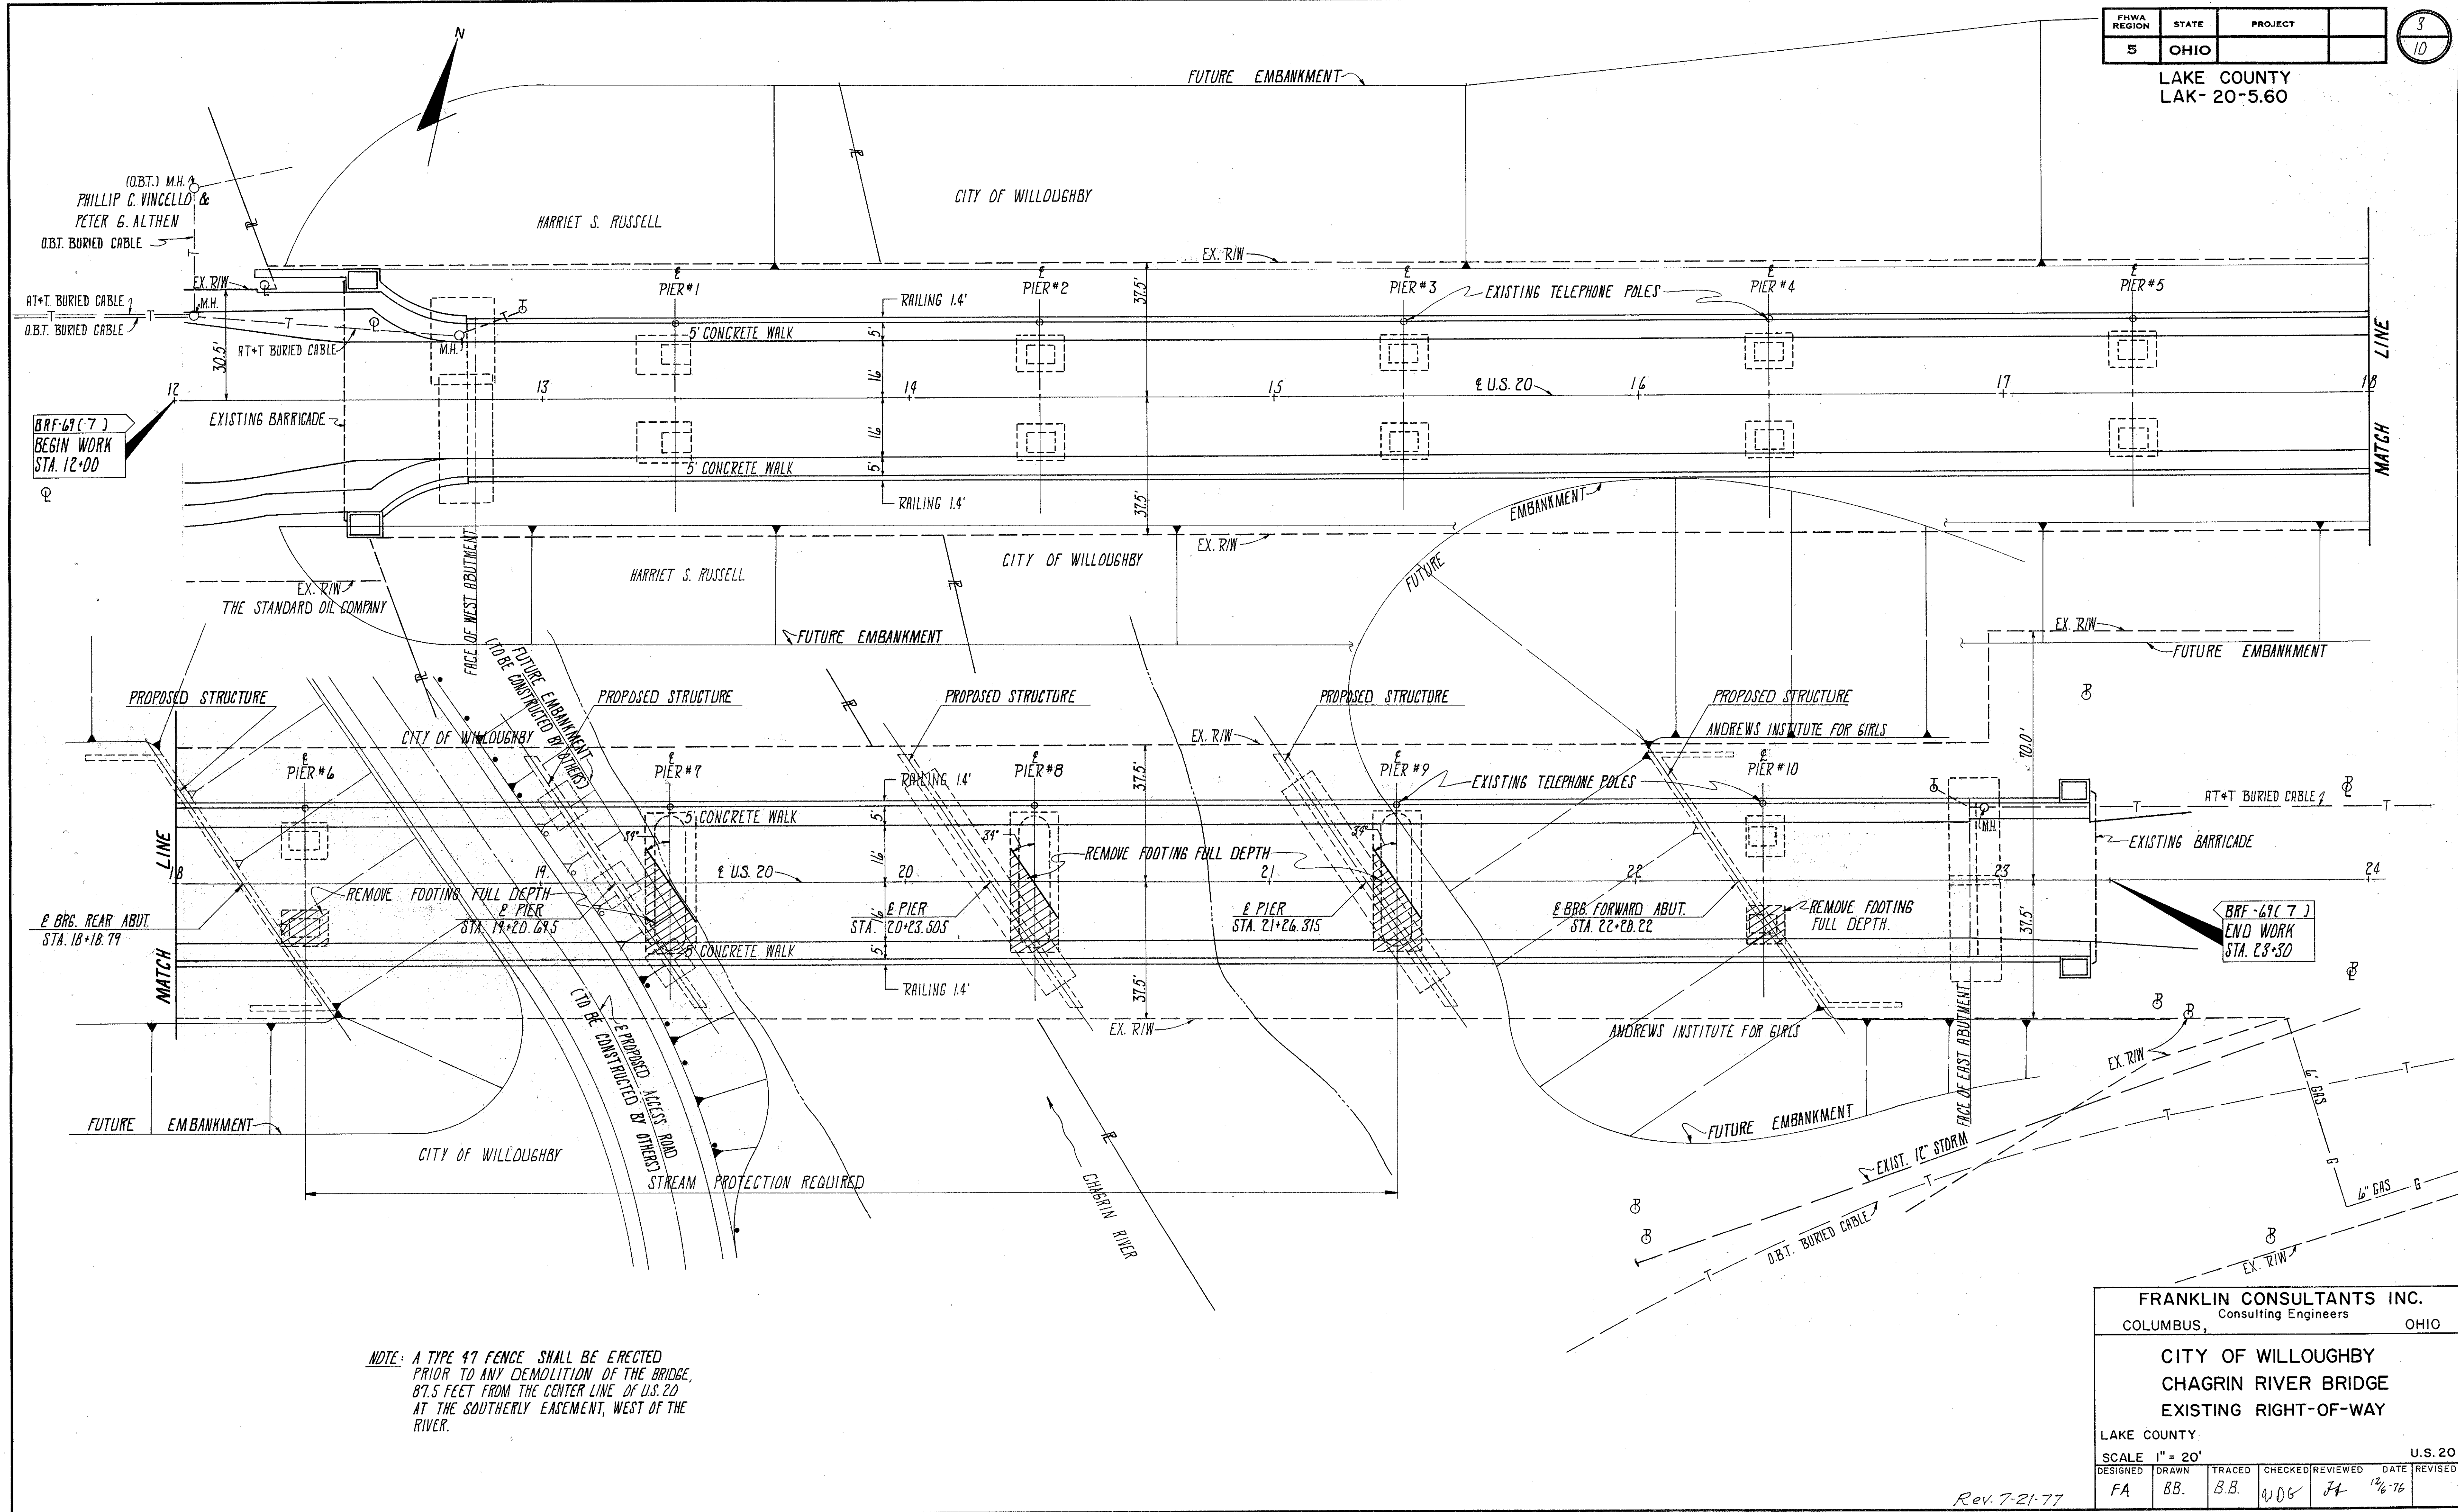

BRF-67(7)
BEGIN WORK
STA. 12+00

BRF-67(7)
END WORK
STA. 23+30

NOTE: A TYPE 47 FENCE SHALL BE ERECTED PRIOR TO ANY DEMOLITION OF THE BRIDGE, 87.5 FEET FROM THE CENTER LINE OF U.S. 20 AT THE SOUTHERLY EASEMENT, WEST OF THE RIVER.

FRANKLIN CONSULTANTS INC. Consulting Engineers COLUMBUS, OHIO					
CITY OF WILLOUGHBY CHAGRIN RIVER BRIDGE EXISTING RIGHT-OF-WAY					
LAKE COUNTY: SCALE 1" = 20'					
DESIGNED	DRAWN	TRACED	CHECKED	REVIEWED	DATE
FA	BB.	B.B.	ADG	JF	12/6/76

Rev. 7-21-77