


MICROFILMED
DEC 11 1984

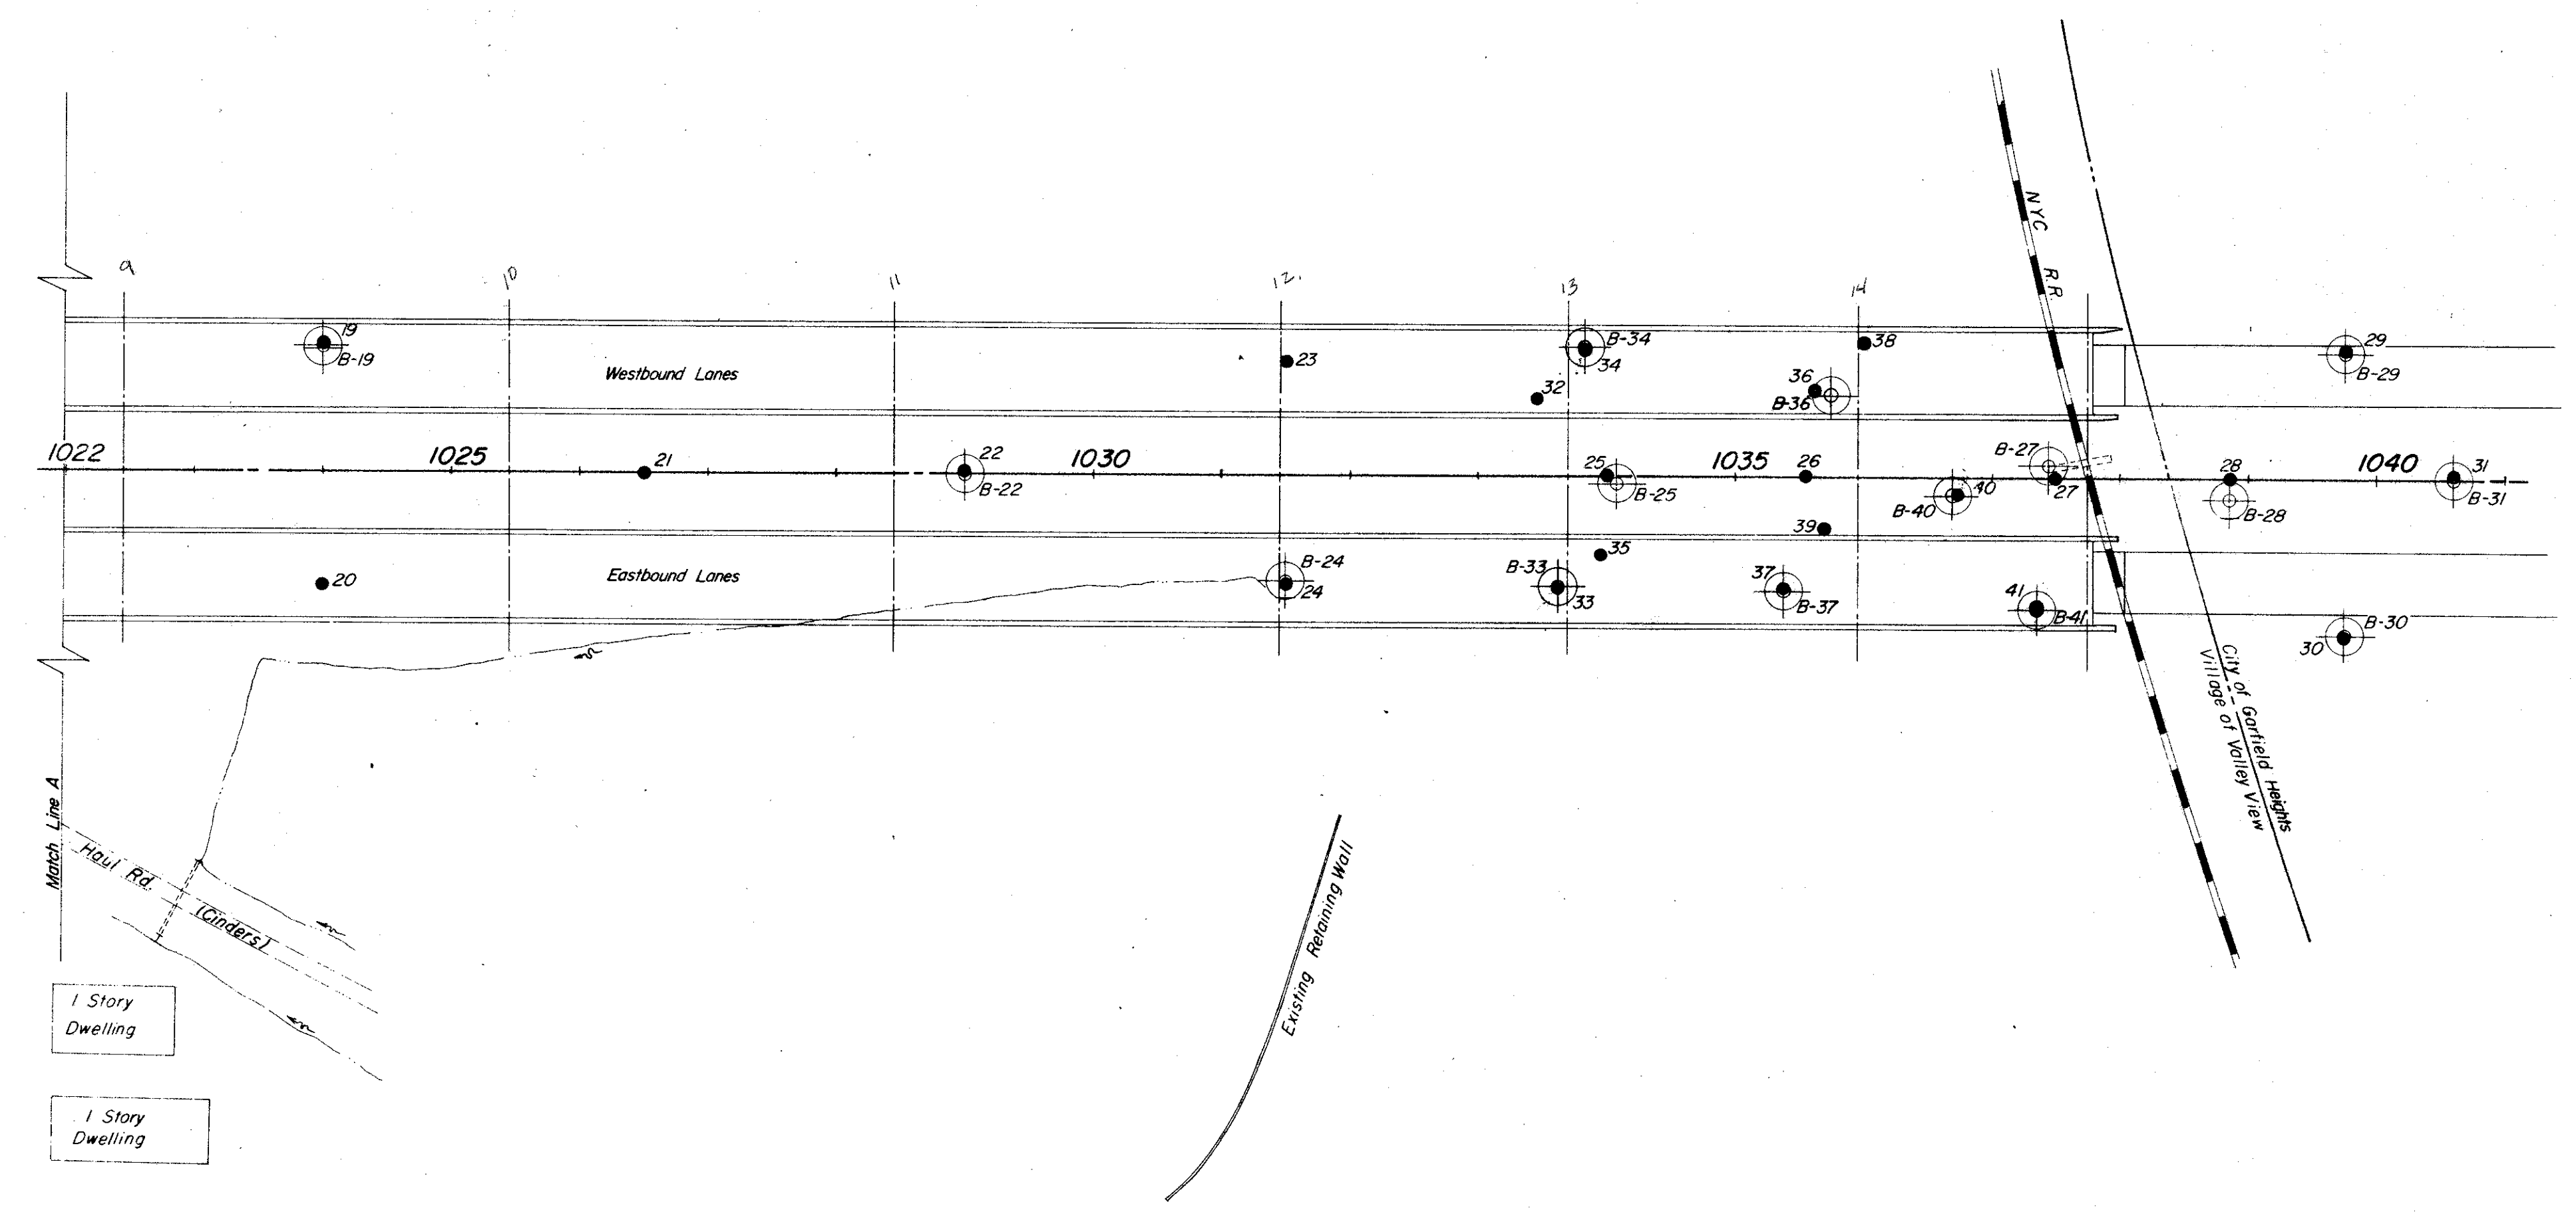

CROSS SECTION INDEX	
Station	Sheet
1034+00	10
1035+50	10
1037+50	10
1039+75	9

Revised 9/16/68
Revised 8/23/68

OHIO DEPARTMENT OF HIGHWAYS TESTING LABORATORY 1620 WEST BROAD STREET, COLUMBUS 23, OHIO			
STRUCTURE FOUNDATION INVESTIGATION BRIDGE NO. CUY-IR 80-1843 L/R OVER CUYAHOGA RIVER VALLEY SEC. CUY-IR 80-18.43			
BORING PLAN			
DRAWN BY L. N. L.	CHECKED BY R. D. R.	REVIEWED BY G. P. H.	DATE 10/27/65