


MICROFILMED  
DEC 11 1964

CUY- 480 - 18.43 PT. I

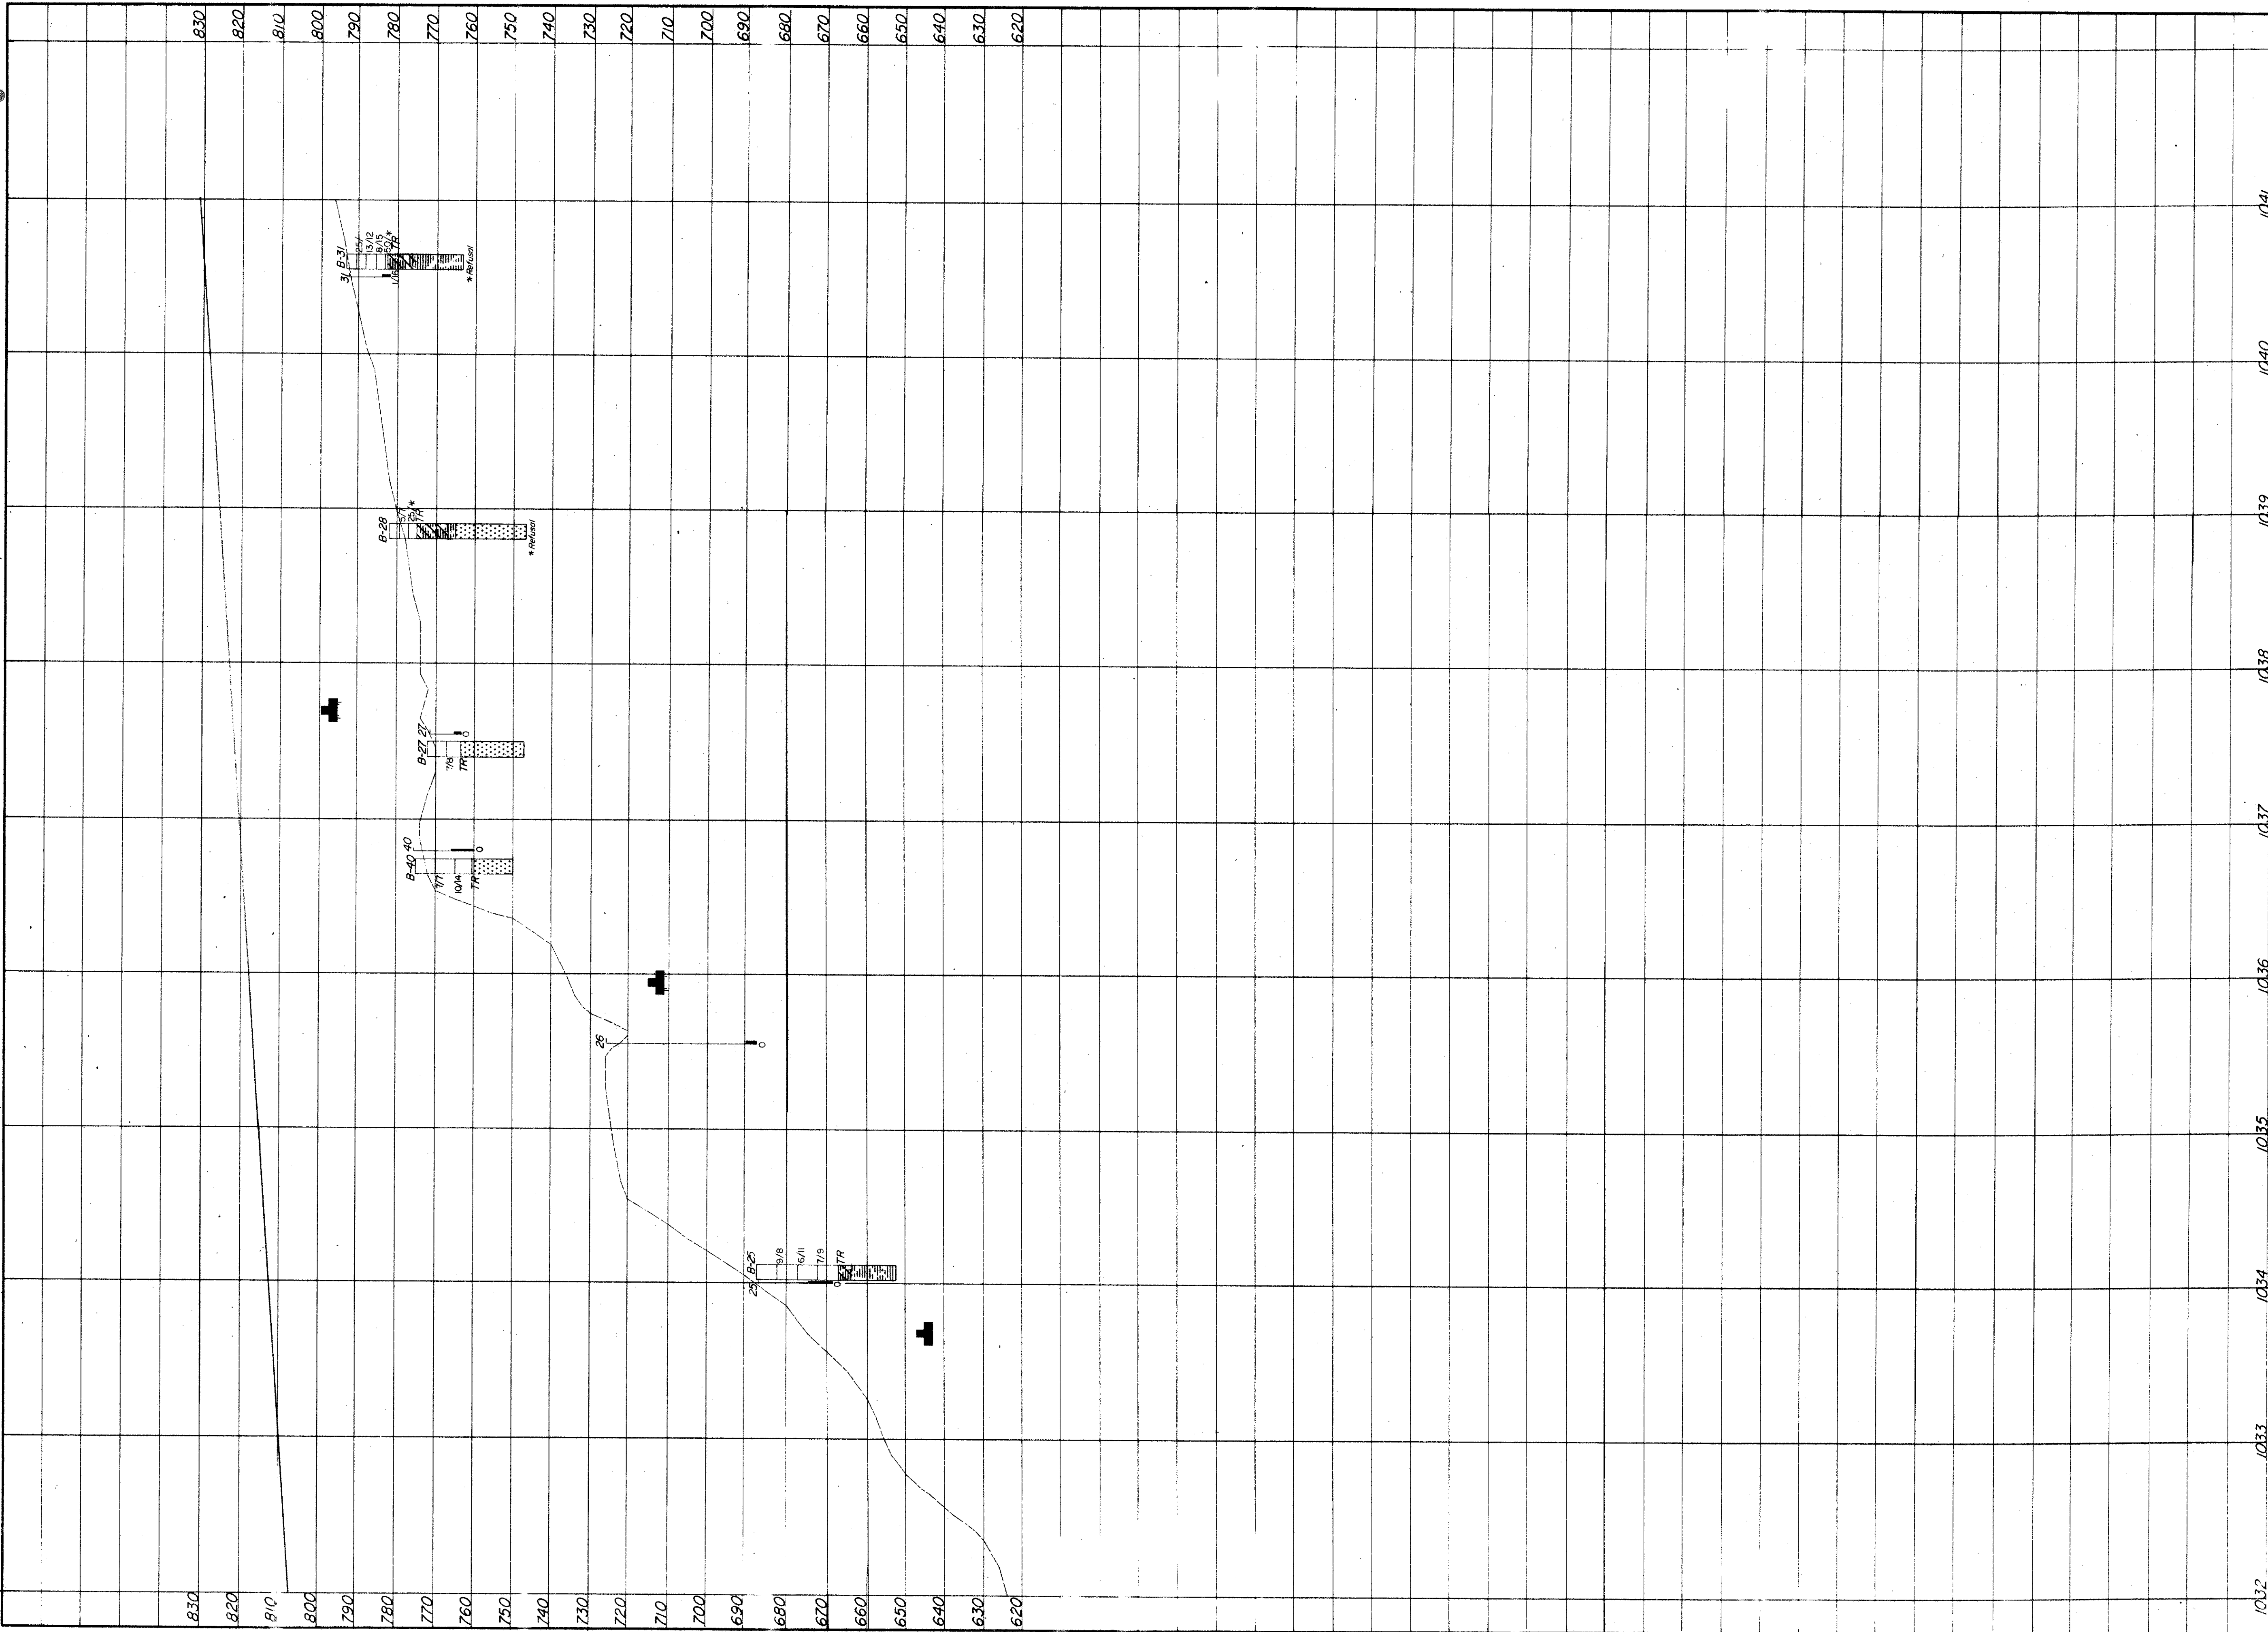

Revised 9/16/68  
SCALE: 1"=50' Horizontal  
1"=20' Vertical  
Revised 8/23/68

OHIO DEPARTMENT OF HIGHWAYS TESTING LABORATORY 1620 WEST BROAD STREET, COLUMBUS 23, OHIO			
STRUCTURE FOUNDATION INVESTIGATION			
BRIDGE NO. CUY-IR 80-1843 L/R		OVER CUYAHOGA RIVER VALLEY	
SEC. CUY-IR 80-18.43			
PROFILE VIEW			
DRAWN BY L. N. L.	CHECKED BY R. D. R.	REVIEWED BY G. P. H.	DATE 10/27/65