
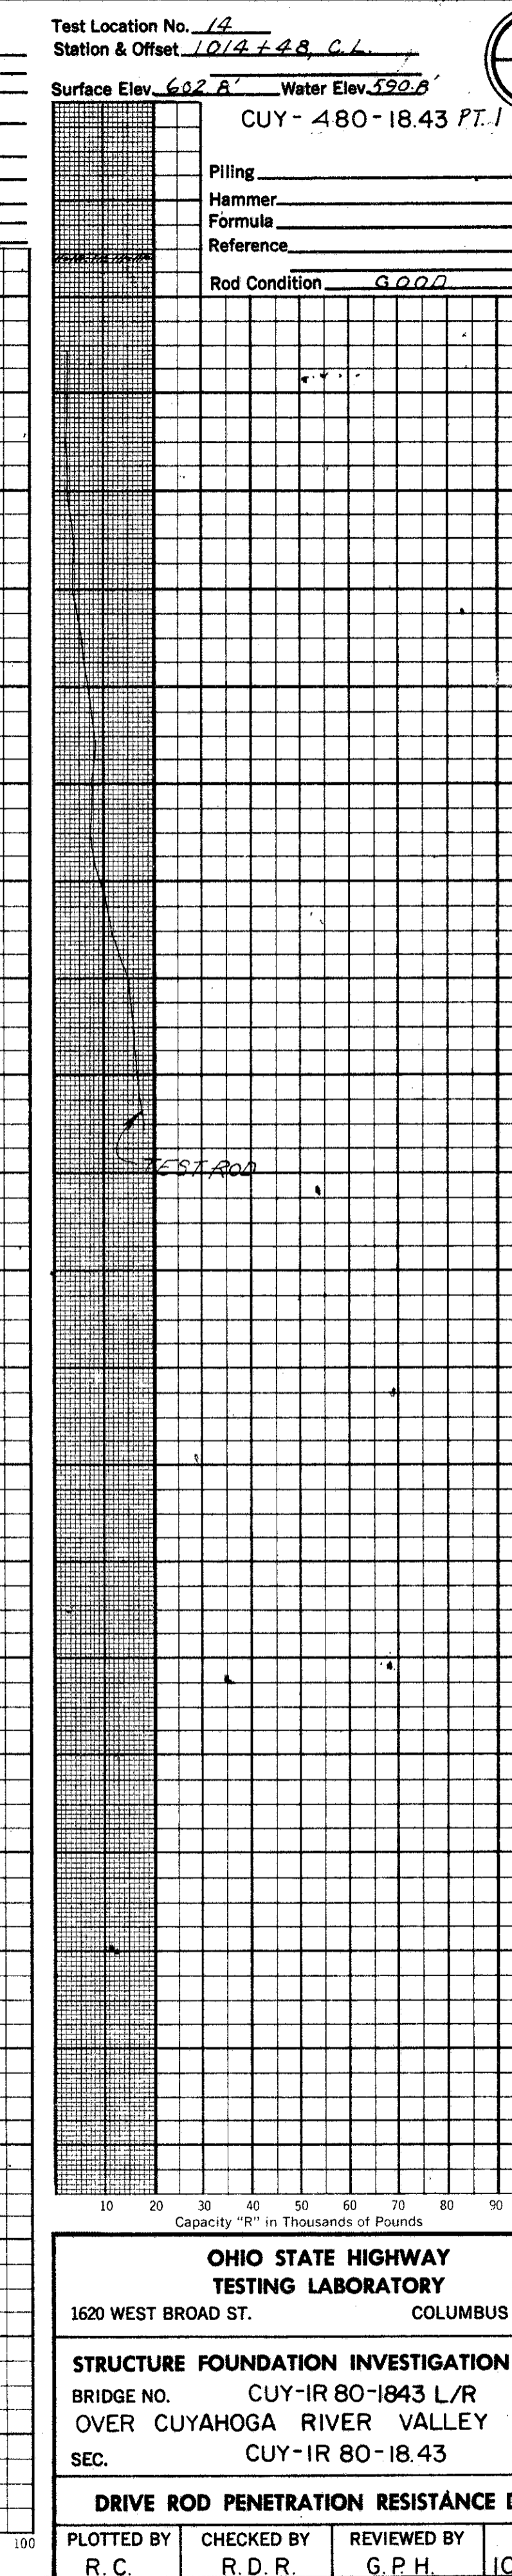
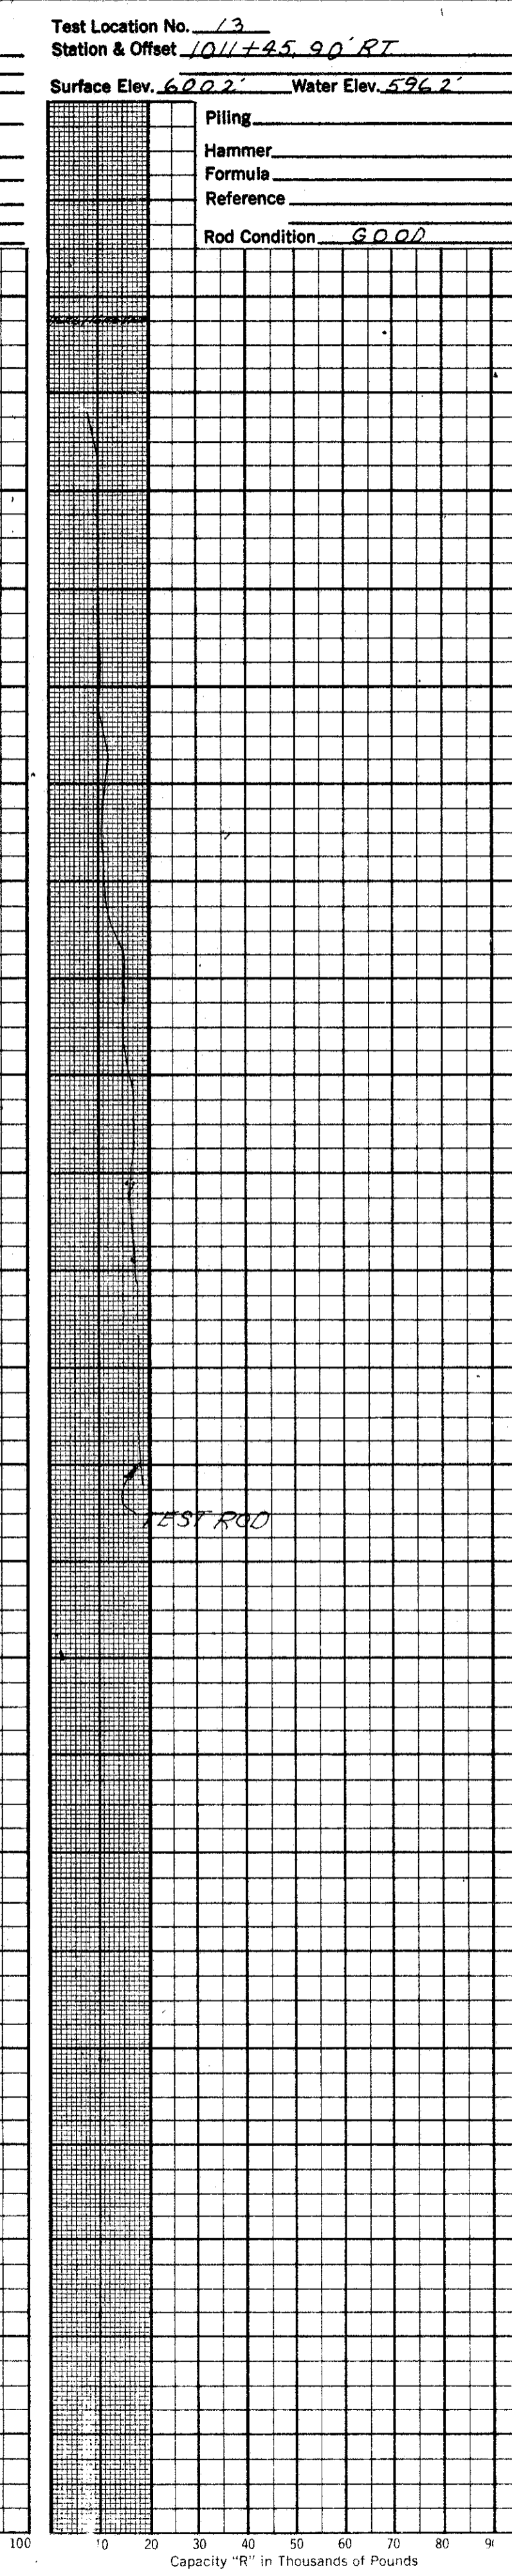
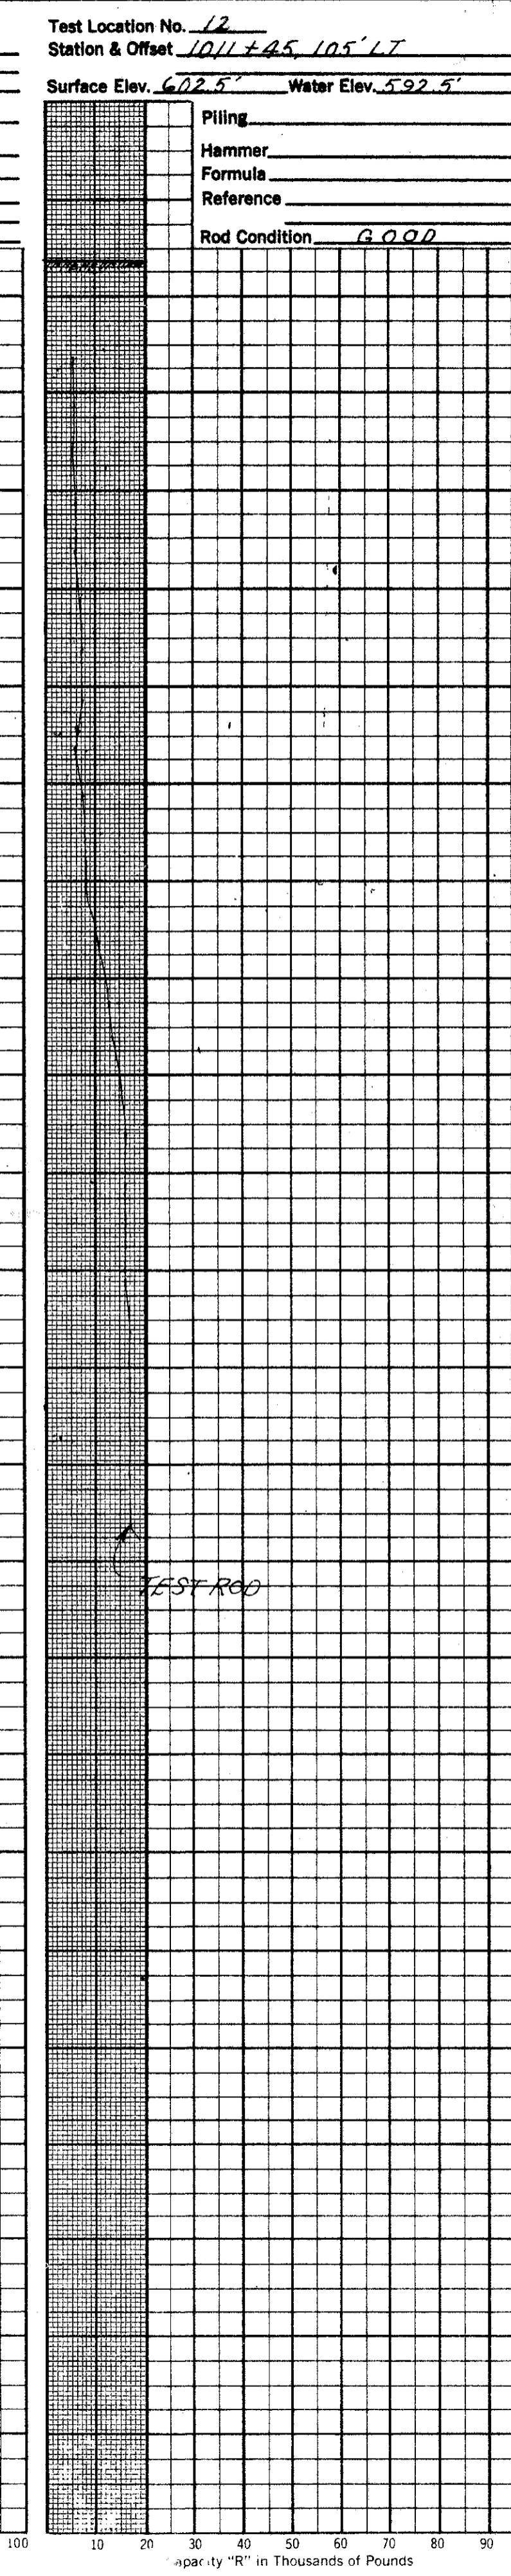
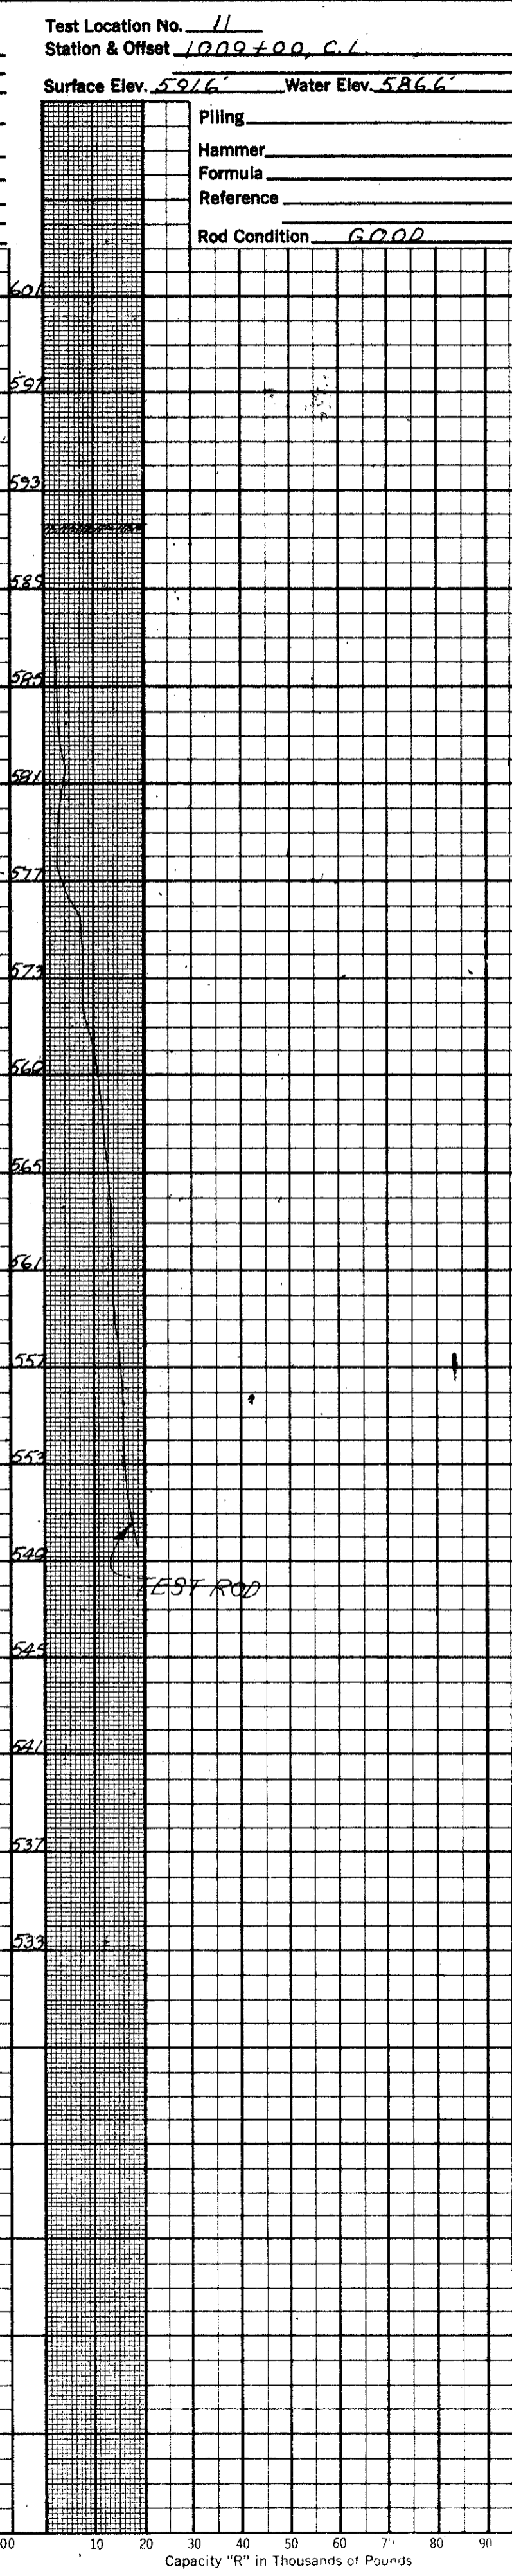
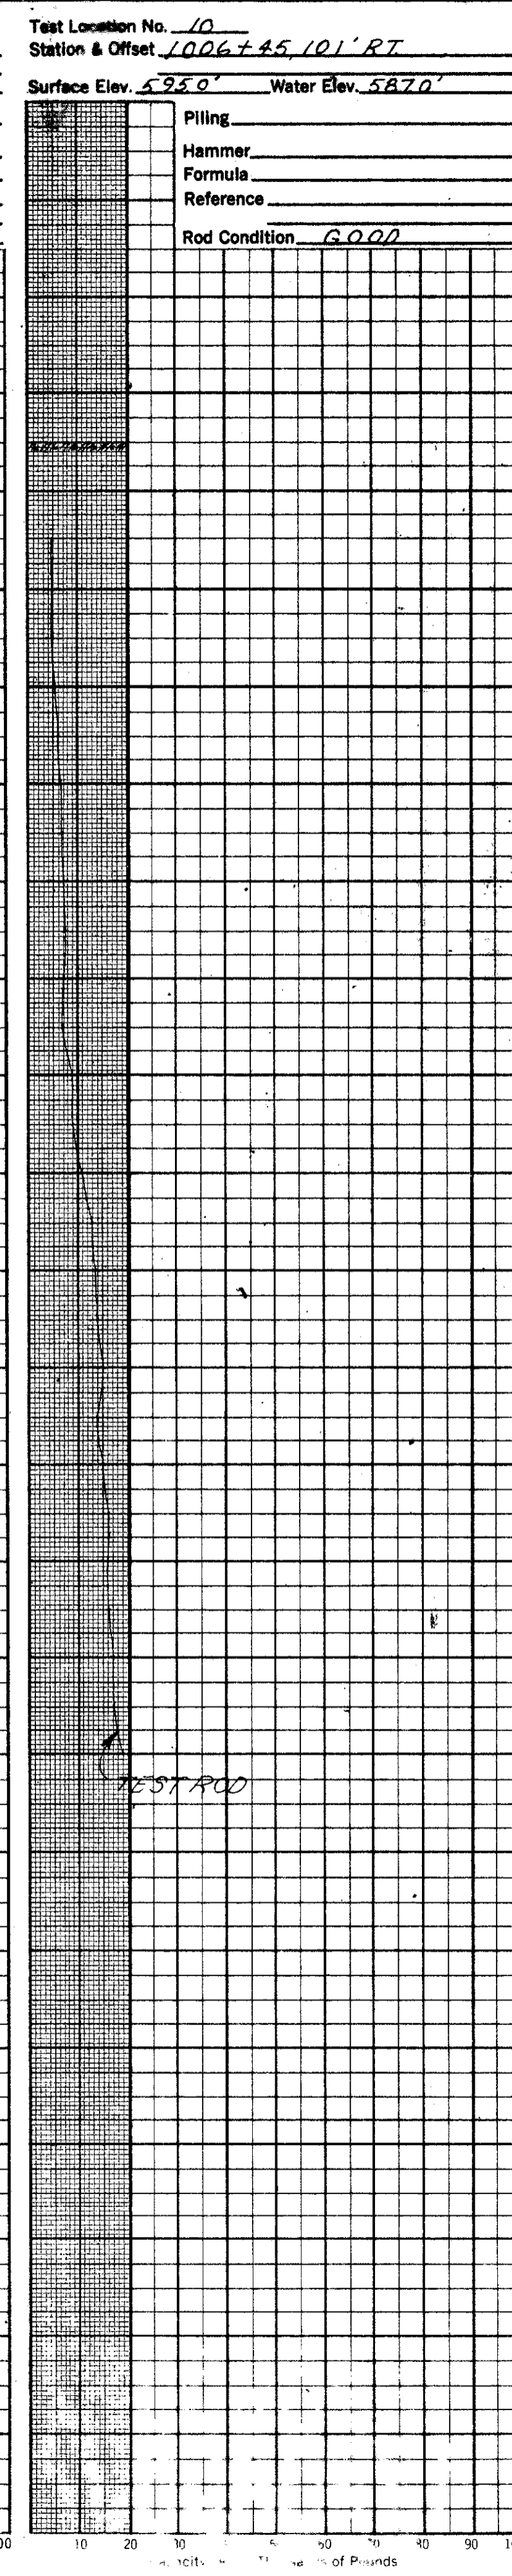
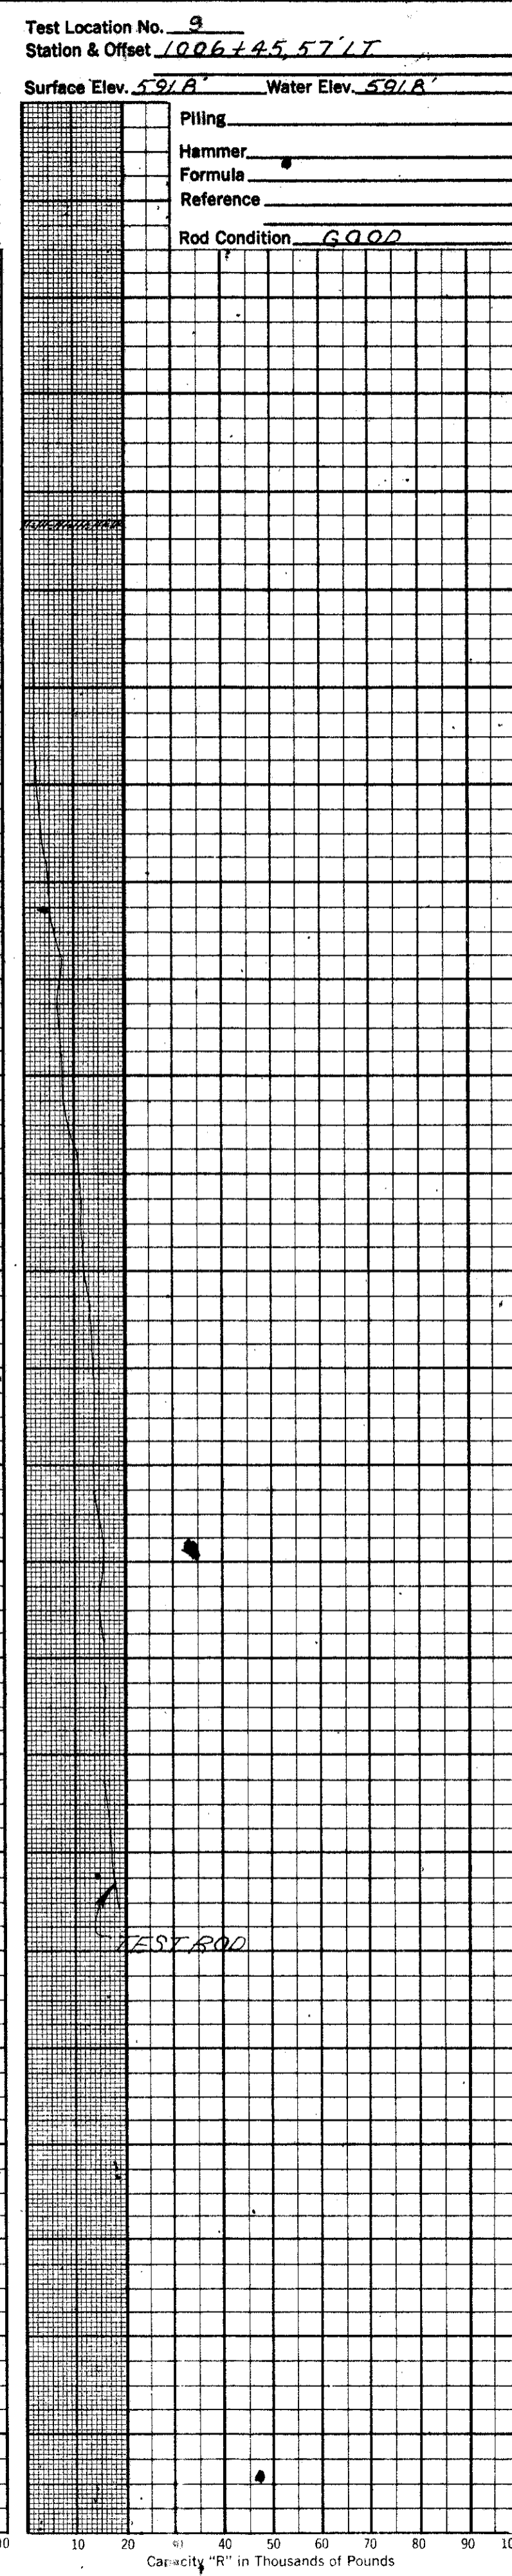
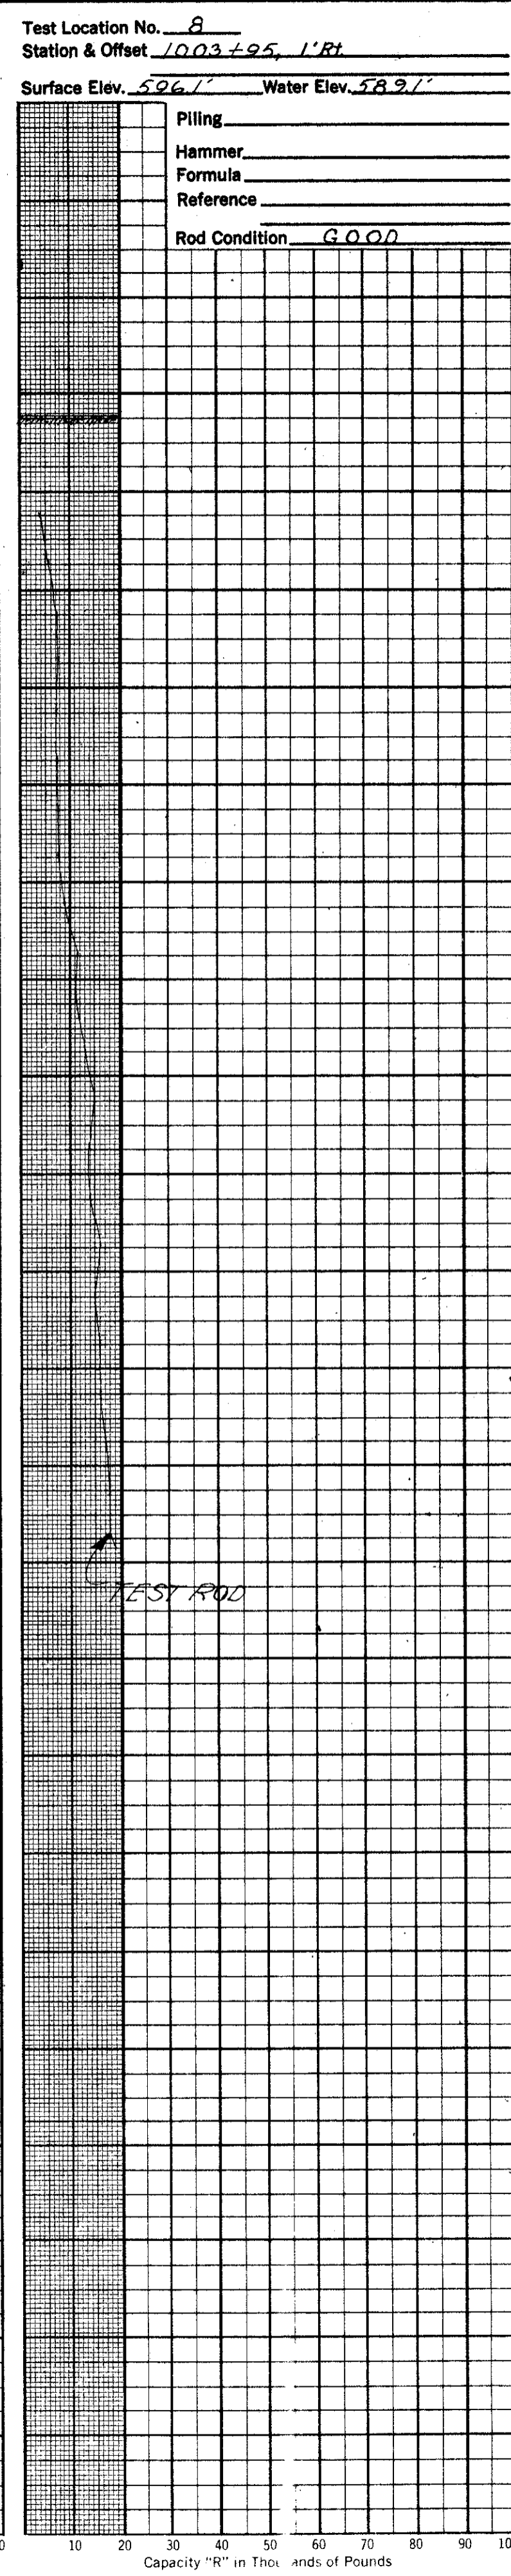


DEC 11 1988

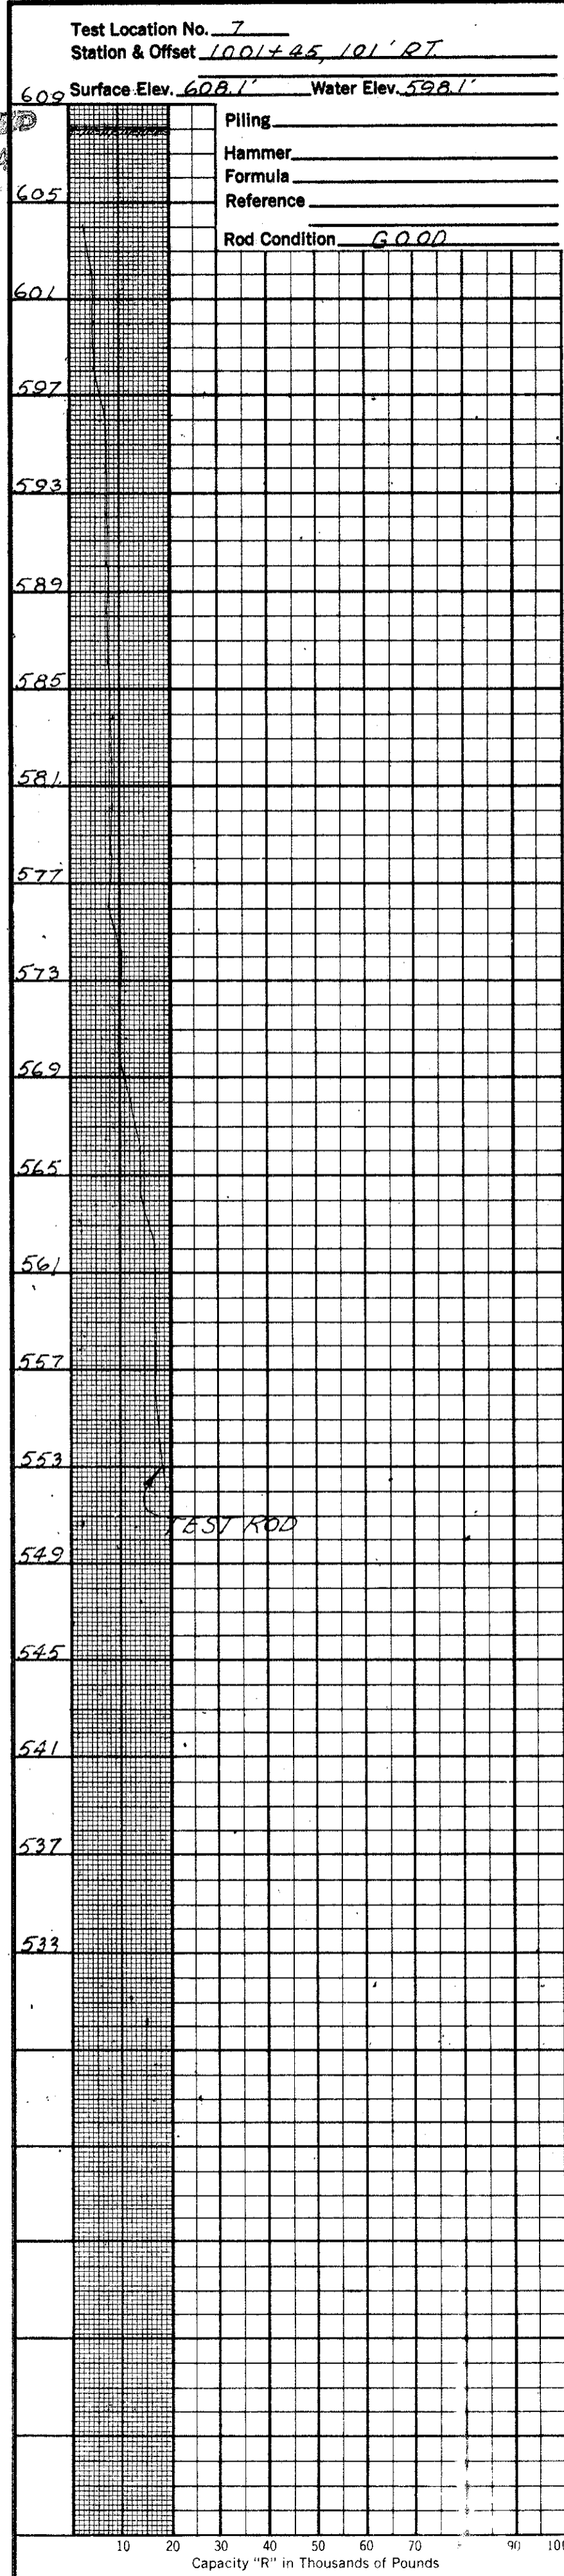

28  
33  
28

**OHIO STATE HIGHWAY TESTING LABORATORY**  
1620 WEST BROAD ST. COLUMBUS 23, OHIO

**STRUCTURE FOUNDATION INVESTIGATION**  
BRIDGE NO. CUY-IR 80-1843 L/R  
OVER CUYAHOGA RIVER VALLEY  
SEC. CUY-IR 80-18.43

**DRIVE ROD PENETRATION RESISTANCE DATA**

PLOTTED BY	CHECKED BY	REVIEWED BY	DATE
R. C.	R. D. R.	G. P. H.	10/27/65