
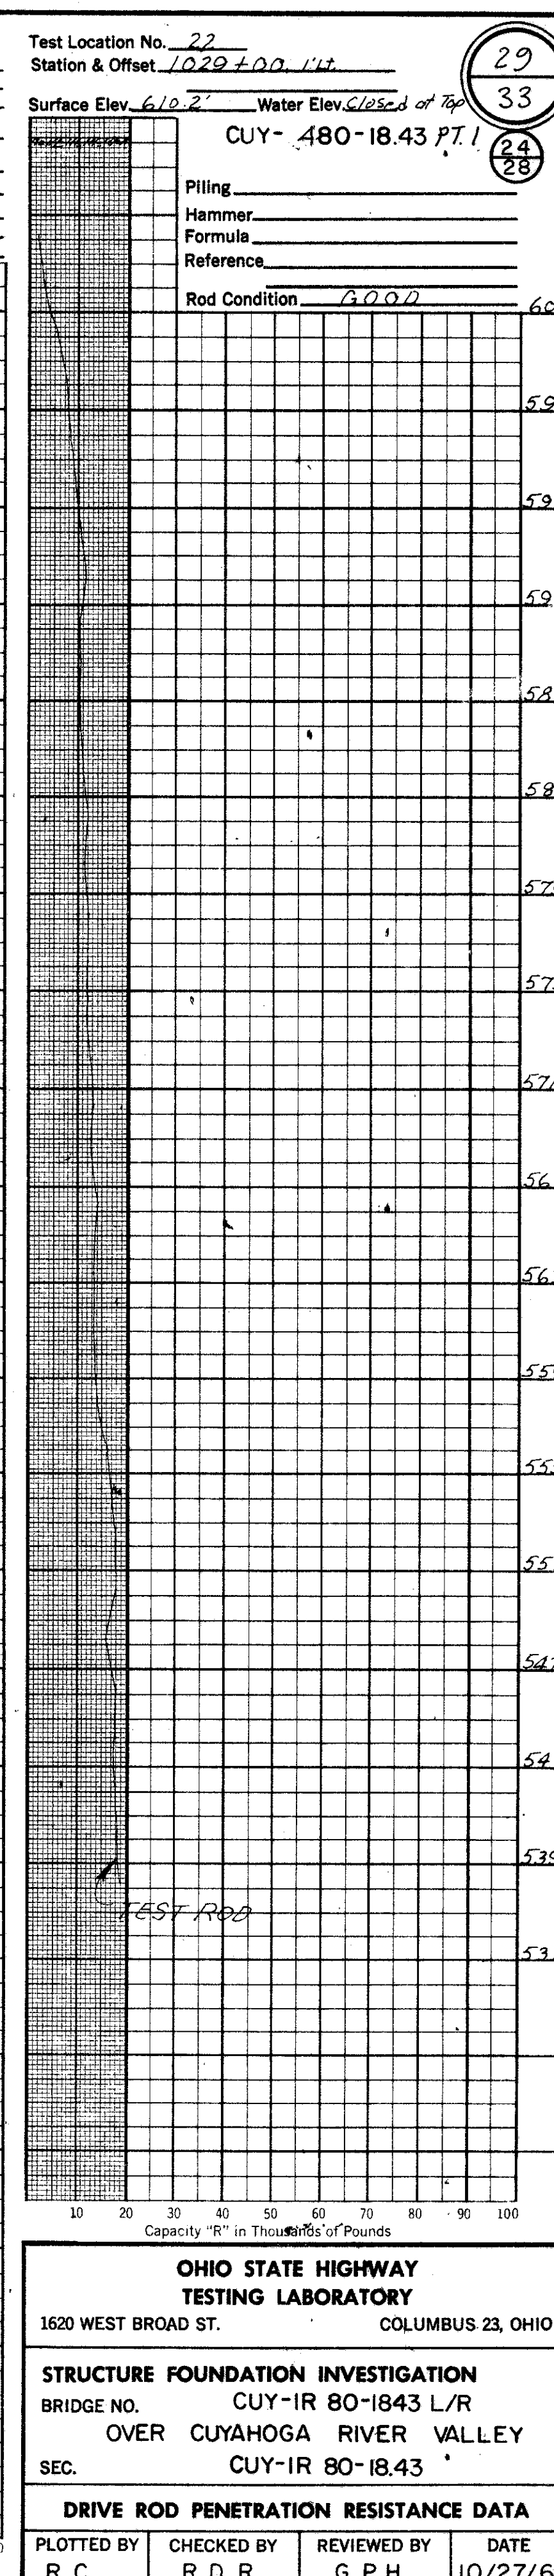
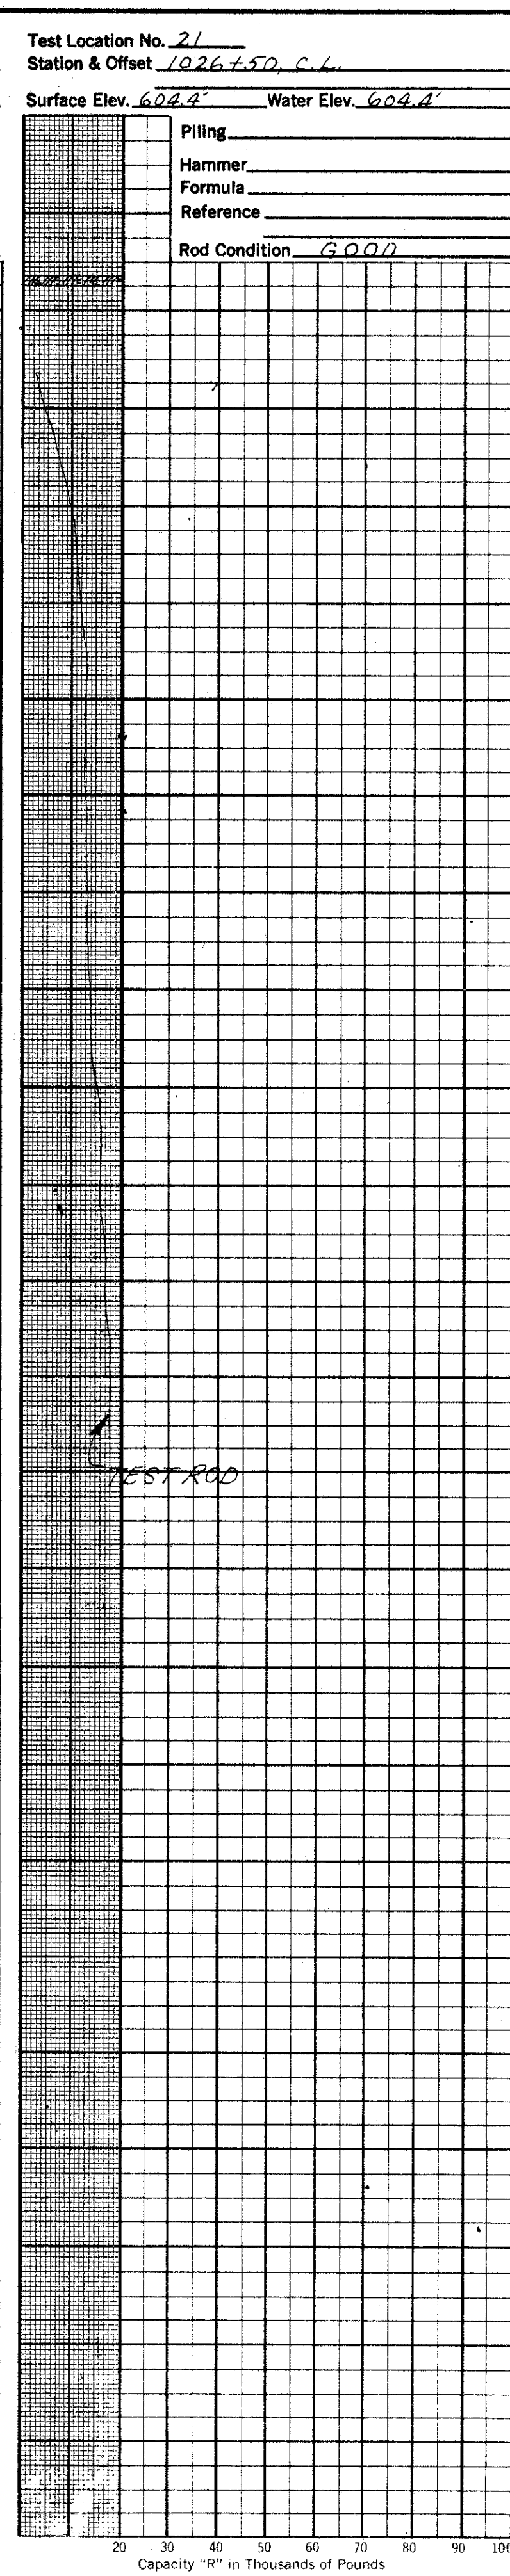
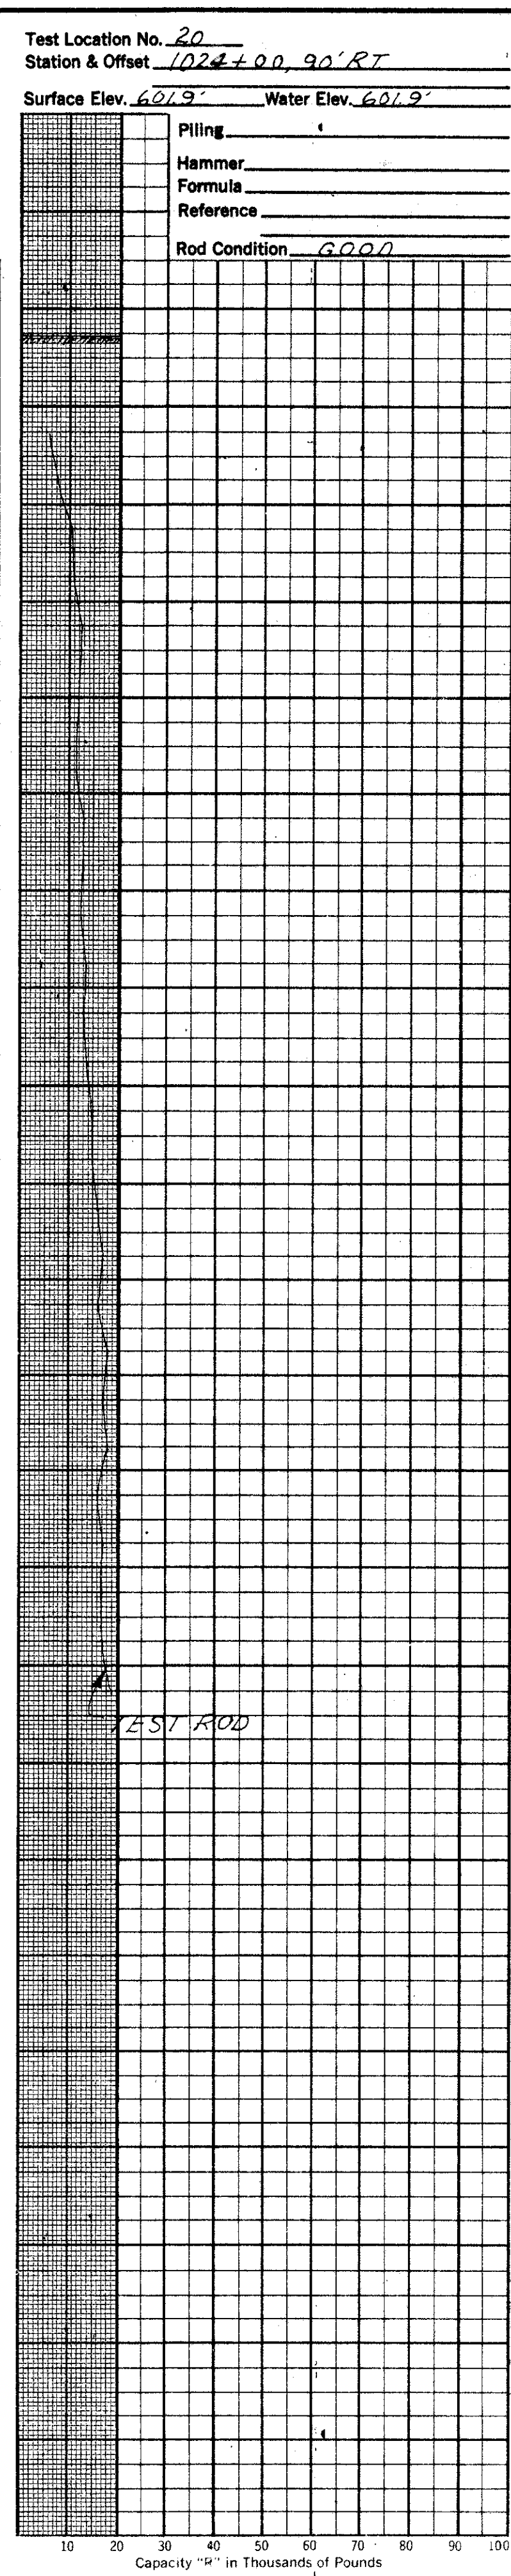
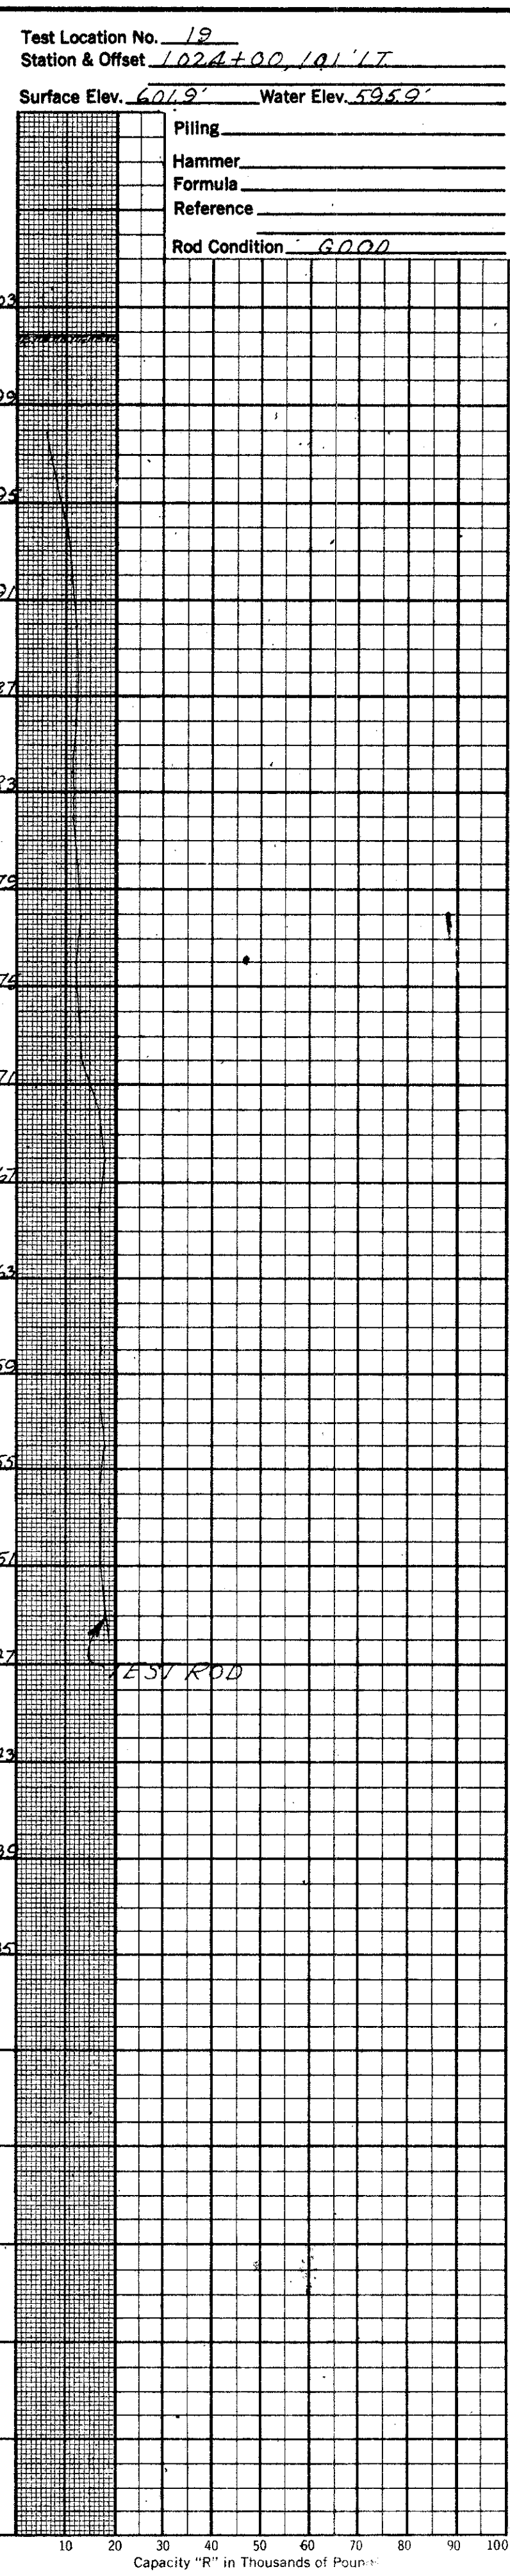
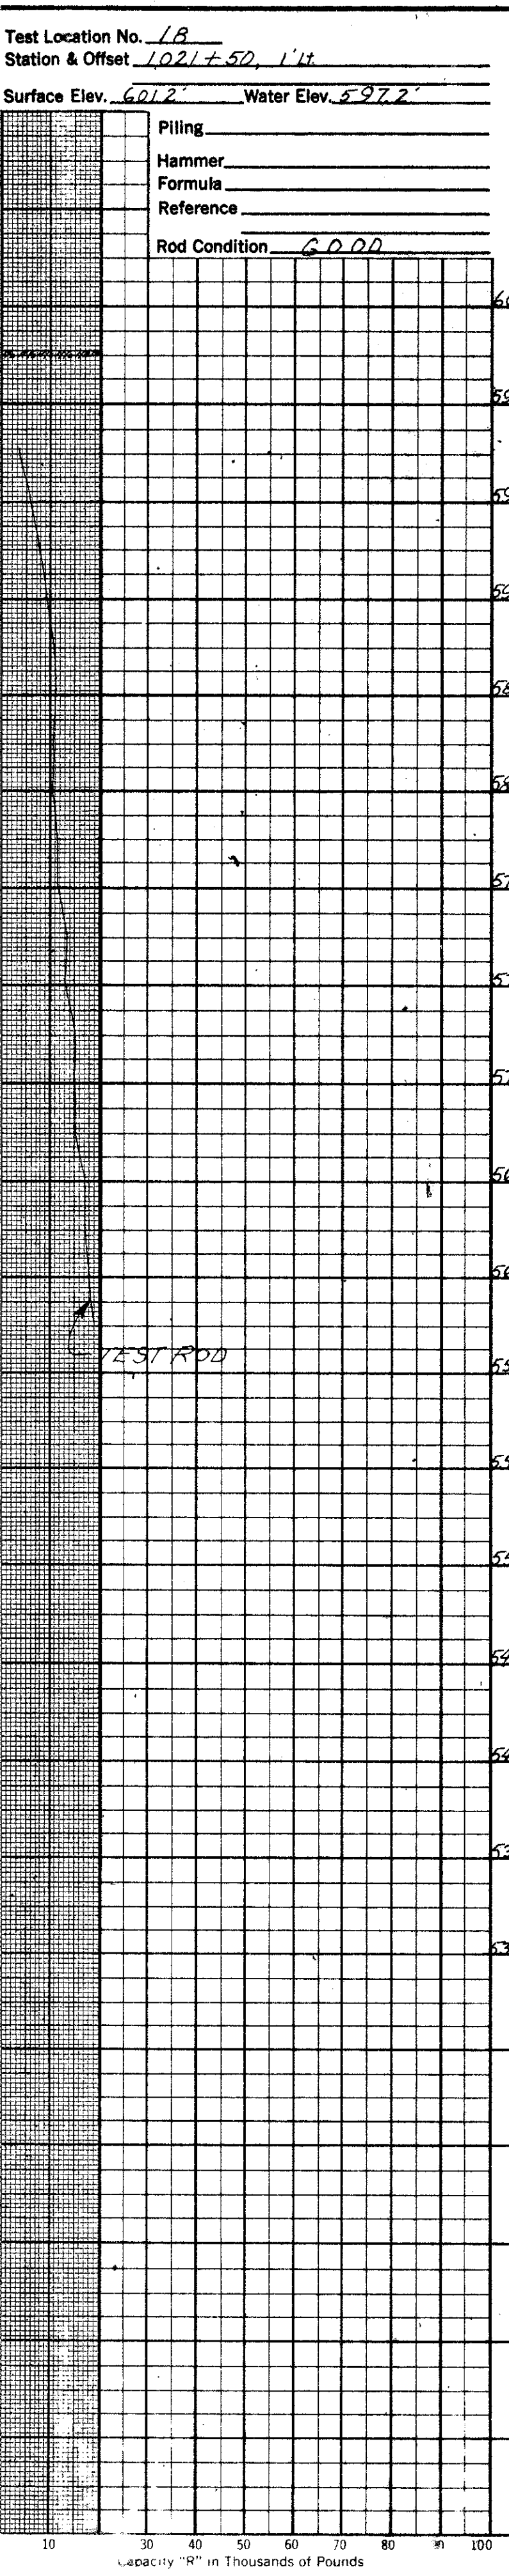
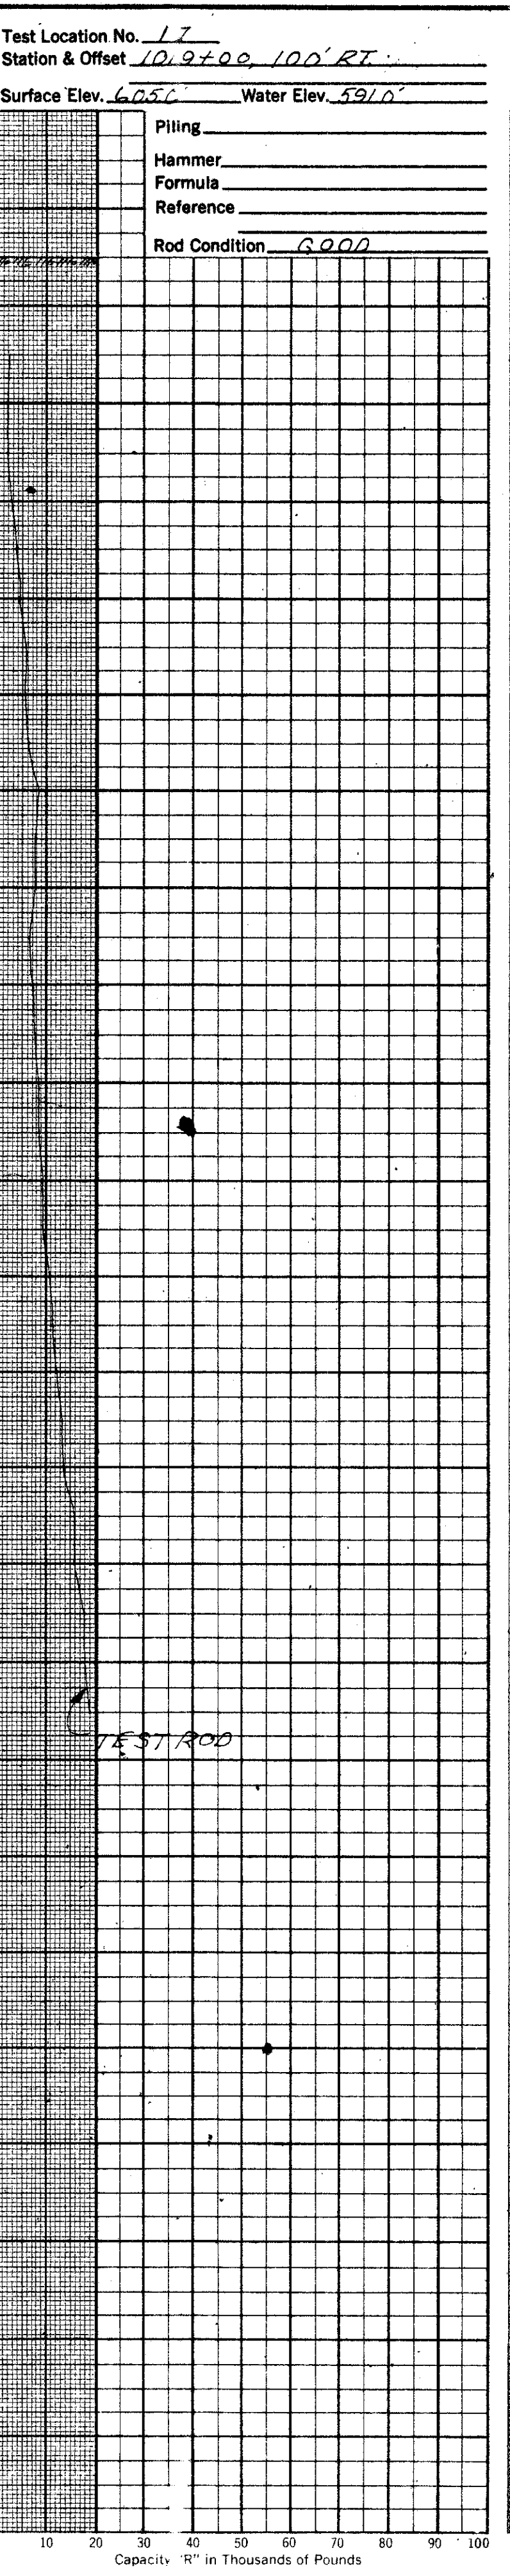
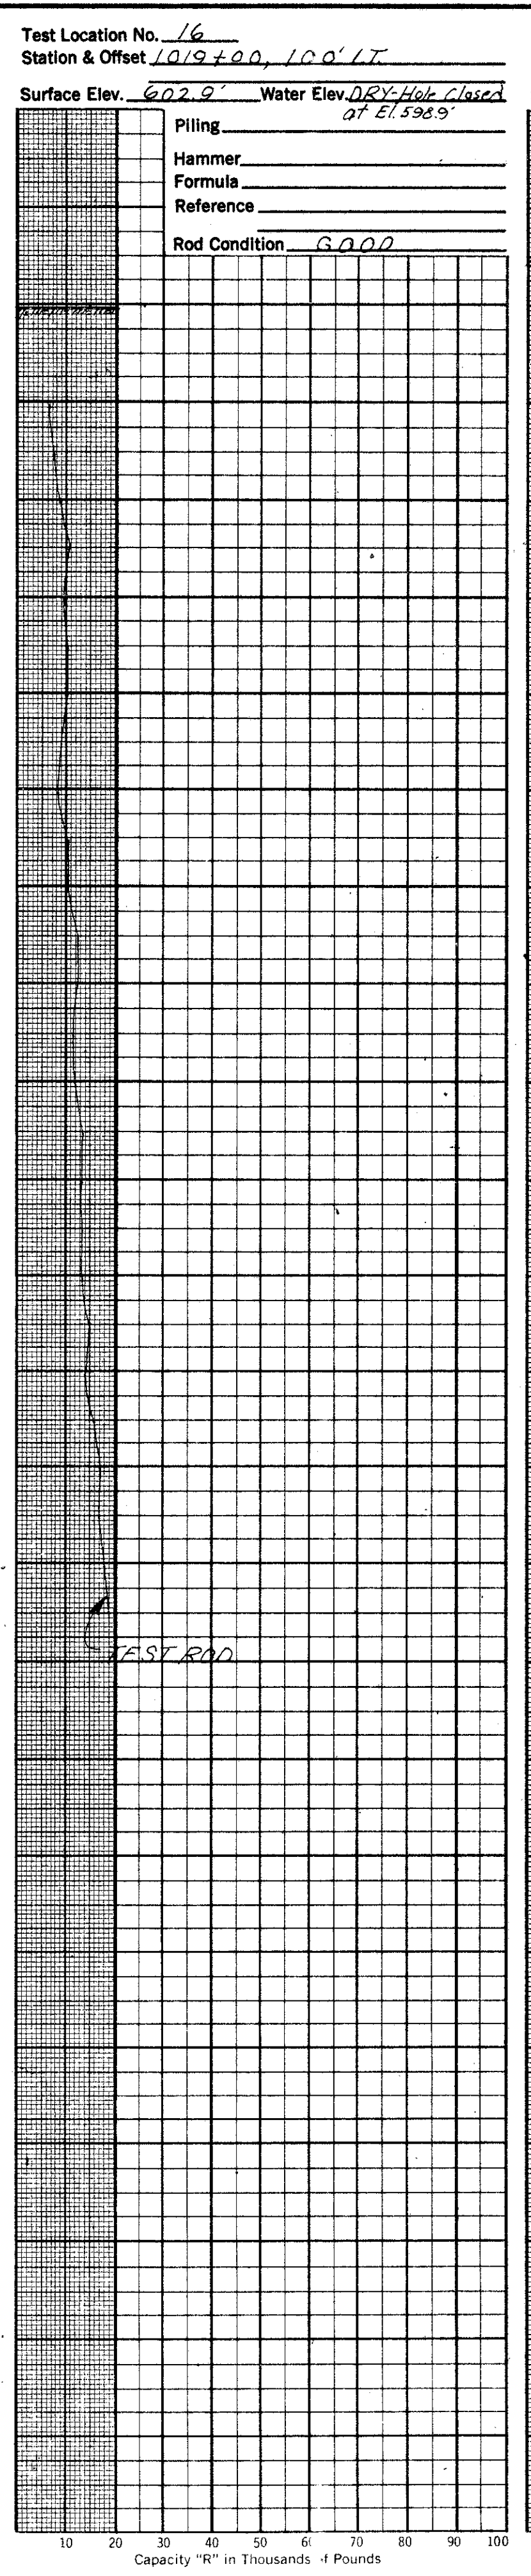


DEC 11 1964

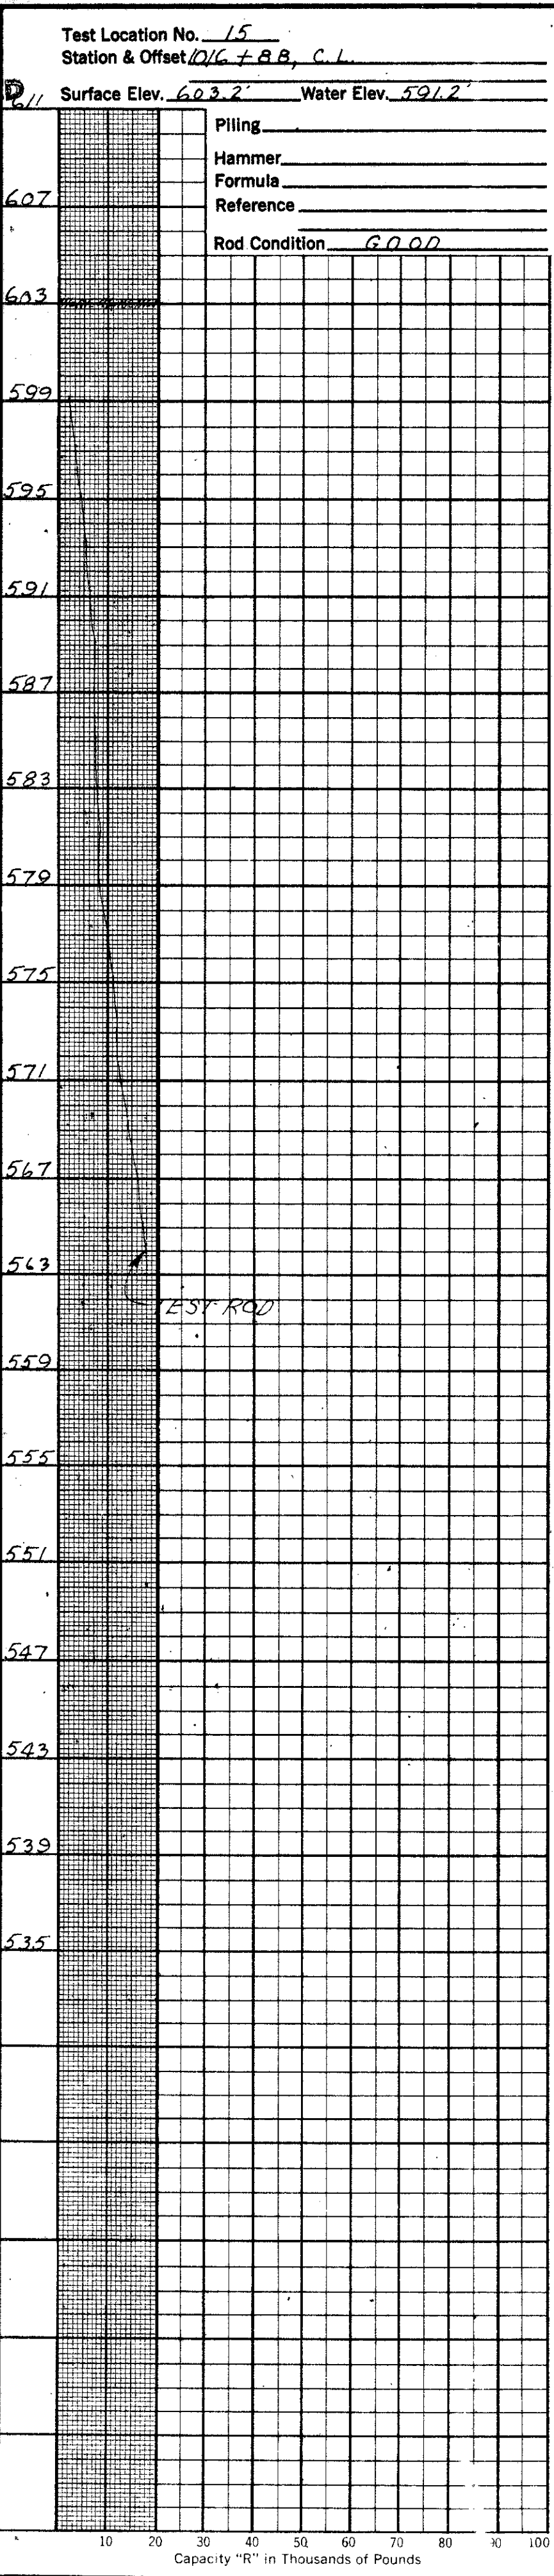

29
33
24
25

OHIO STATE HIGHWAY TESTING LABORATORY
1620 WEST BROAD ST. COLUMBUS 23, OHIO

STRUCTURE FOUNDATION INVESTIGATION
BRIDGE NO. CUY-IR 80-1843 L/R
OVER CUYAHOGA RIVER VALLEY
SEC. CUY-IR 80-18.43

DRIVE ROD PENETRATION RESISTANCE DATA

PLOTTED BY R. C.	CHECKED BY R. D. R.	REVIEWED BY G. P. H.	DATE 10/27/65
---------------------	------------------------	-------------------------	------------------

Revised 8/23/68