

G-7

STATE OF OHIO
DEPARTMENT OF HIGHWAYS

FED. RD. DIVISION	STATE	PROJECT	
	OHIO	STATE	

1
2

LAK - 20 - 5.60

LAK - 20 - 5.60

LAKE COUNTY CITY OF WILLOUGHBY

The Standard Specifications of The State of Ohio, Department of Highways, including changes and Supplemental Specifications listed in the proposal shall govern this improvement.

I hereby approve these plans and declare that the making of this improvement will not require the closing of the highway to traffic and that provisions for the maintenance and safety of traffic will be as set forth on the plans and estimates.

The right-of-way for this improvement will be provided by the State of Ohio.

Approved *Arthur A. Adams*
Date 5-11-55 Division Deputy Director

Approved *John J. Tice*
Date 5-21-55 Deputy Director of Planning and Programming

Approved *Hubert O. ...*
Date 5-26-55 Engineer of Bridges

Approved *[Signature]*
Date 5-26-55 Engineer of Location and Design


Approved *H. J. ...*
Date 5-11-55 Deputy Director of Design and Construction

Approved *[Signature]*
Date 5-27-55 First Assistant Director

Approved *[Signature]*
Date 5-27-55 Director of Highways

No RR

CONVENTIONAL SIGNS

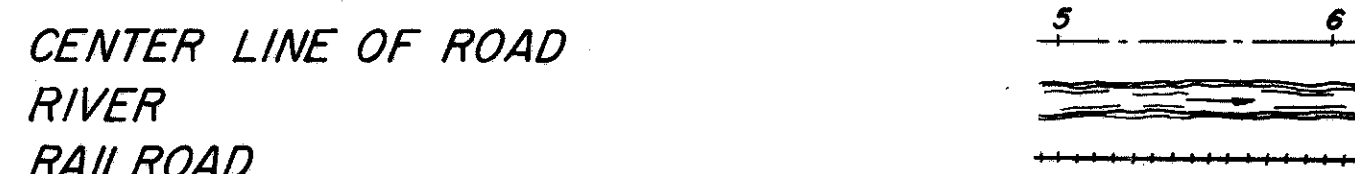


INDEX OF SHEETS

TITLE SHEET	1
GENERAL PLAN & DETAILS	2

LINE DATA

BEGIN PROJECT	STA. 3+33.96
END PROJECT	STA. 12+33.96
NO ADDITIONS OR DEDUCTIONS	
LENGTH OF PROJECT	= 900 LIN. FT. OR 0.170 MILE
BEGIN WORK	STA. 3+29.96
END WORK	STA. 12+37.96
NO ADDITIONS OR DEDUCTIONS	
LENGTH OF WORK	= 908 LIN. FT. OR 0.171 MILE

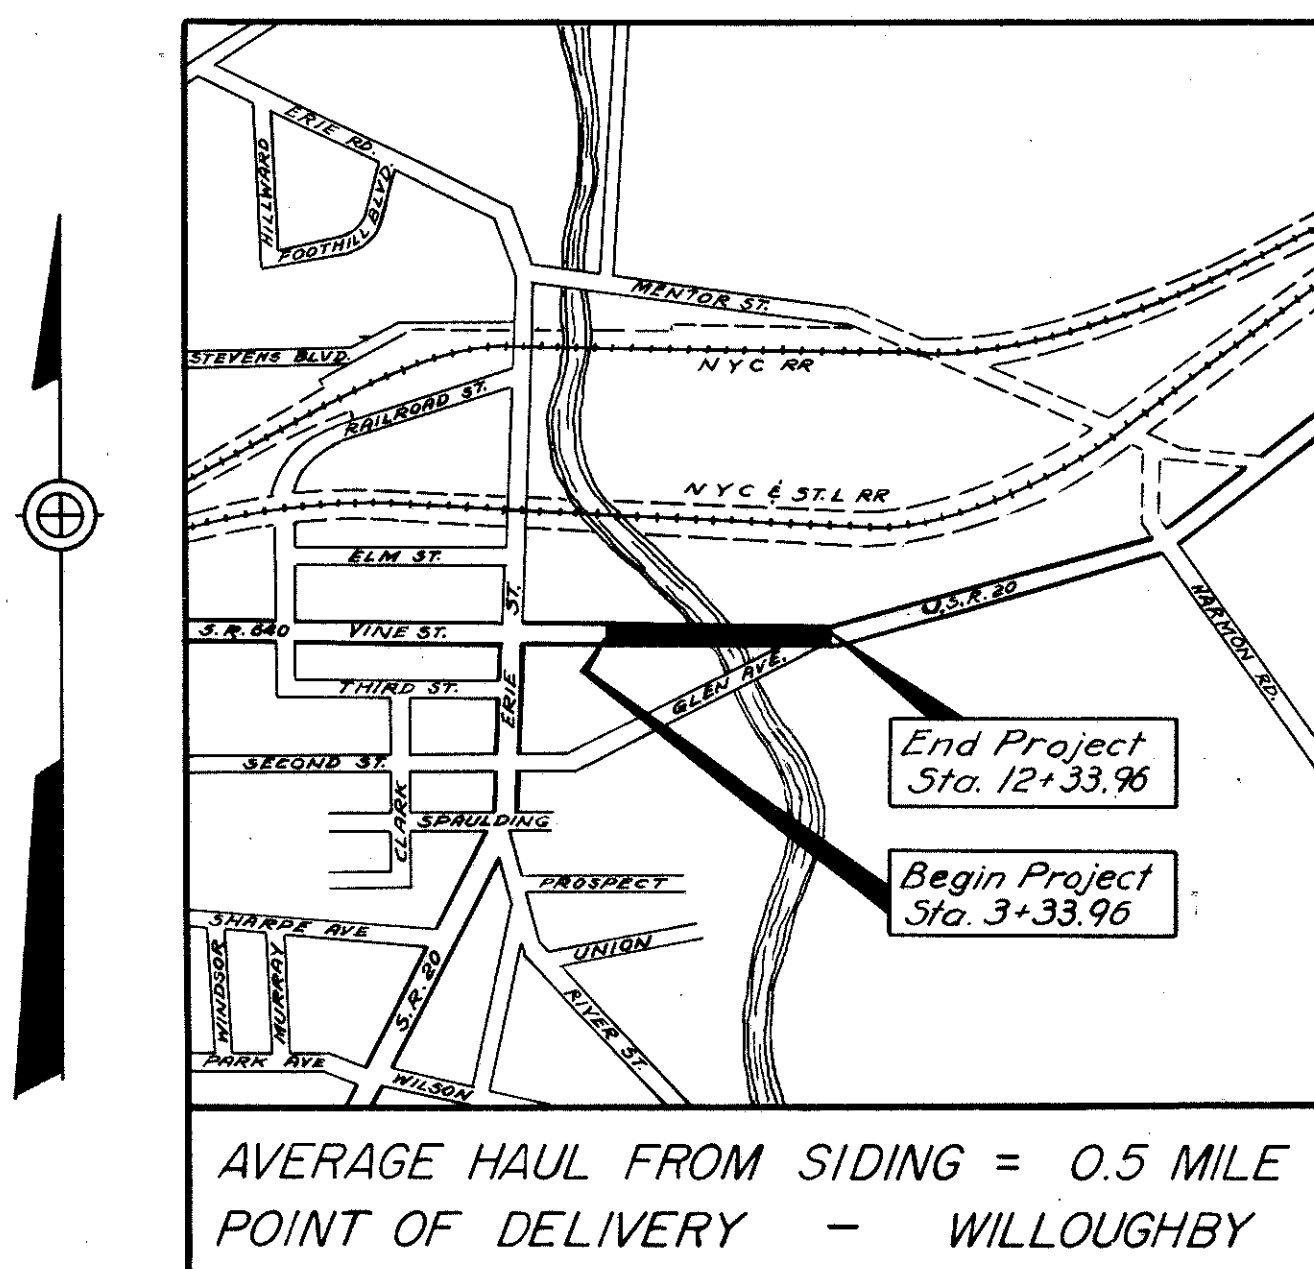


AVERAGE HAUL FROM SIDING = 0.5 MILE
POINT OF DELIVERY - WILLOUGHBY

LOCATION PLAN
1 inch = 1000 feet



SCALES

PLAN	1" = 40'
TYPICAL SECTIONS & DETAILS	1/4" & 1/2" = 1'-0"

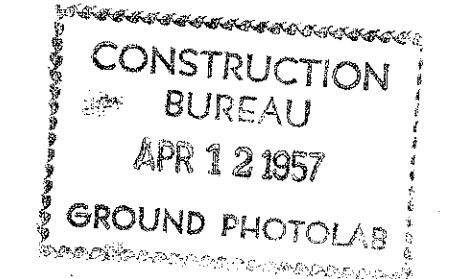

BOARD OF COMMISSIONERS - LAKE COUNTY

Date 3-14-55
[Signature]
[Signature]
[Signature]

TRYGVE HOFF AND ASSOCIATES
 ENGINEERS
 1922 E. 107th STREET CLEVELAND, OHIO

STANDARD DRAWINGS		SUPPLEMENTAL SPECIFICATIONS	
G-7.07	1-2-53	NONE	-

FILE NO.	LAK - 20 - 5.60
Date of Letting	155
Contract No.	