

619

STATE OF OHIO
DEPARTMENT OF HIGHWAYS AND PUBLIC WORKS
DIVISION OF HIGHWAYS

FED. RD. DIST. NO.	STATE	FED. AID PROJECT	FISCAL YEAR	1
10	OHIO	519-B	1928	30

S.H.(I.C.H.) NO. 2 SEC. H₂ & Mentor
LAKE COUNTY
U.S.R.-20 5.72-889±

CLEVELAND-BUFFALO ROAD

S.H. (I.C.H.) NO. 2

SEC. H₂ & MENTOR PET. NO.

LAKE

COUNTY

WILLOUGHBY & MENTOR TWPS.

FEB. 1928


INDEX

Title page	p. 1
Typical Sections	p. 2
Plan & Profile	p. 3-7
Cross-Sections	p. 7-23
Structures	p. 24-29
Summary of Quantities	p. 30
Special Structures	p. 29


The Standard Specifications of the State of Ohio, Division of Highways in force on date of contract will govern this improvement.
I hereby approve these plans and declare that the making of this improvement will not require the closing to traffic of the highway.

CONVENTIONAL SIGNS

State line	—————
County line	—————
Township line	—————
Section line	—————
Property line not fenced	—————
Center line	—————
City or Village line	—————
Fence	—————
Telephone or Telegraph	TTTTTTTT
Steam Railroad	—————
Electric line	—————
Guard Rail	—————
Drain Pipe - new	—————
Drain Pipe - old	—————

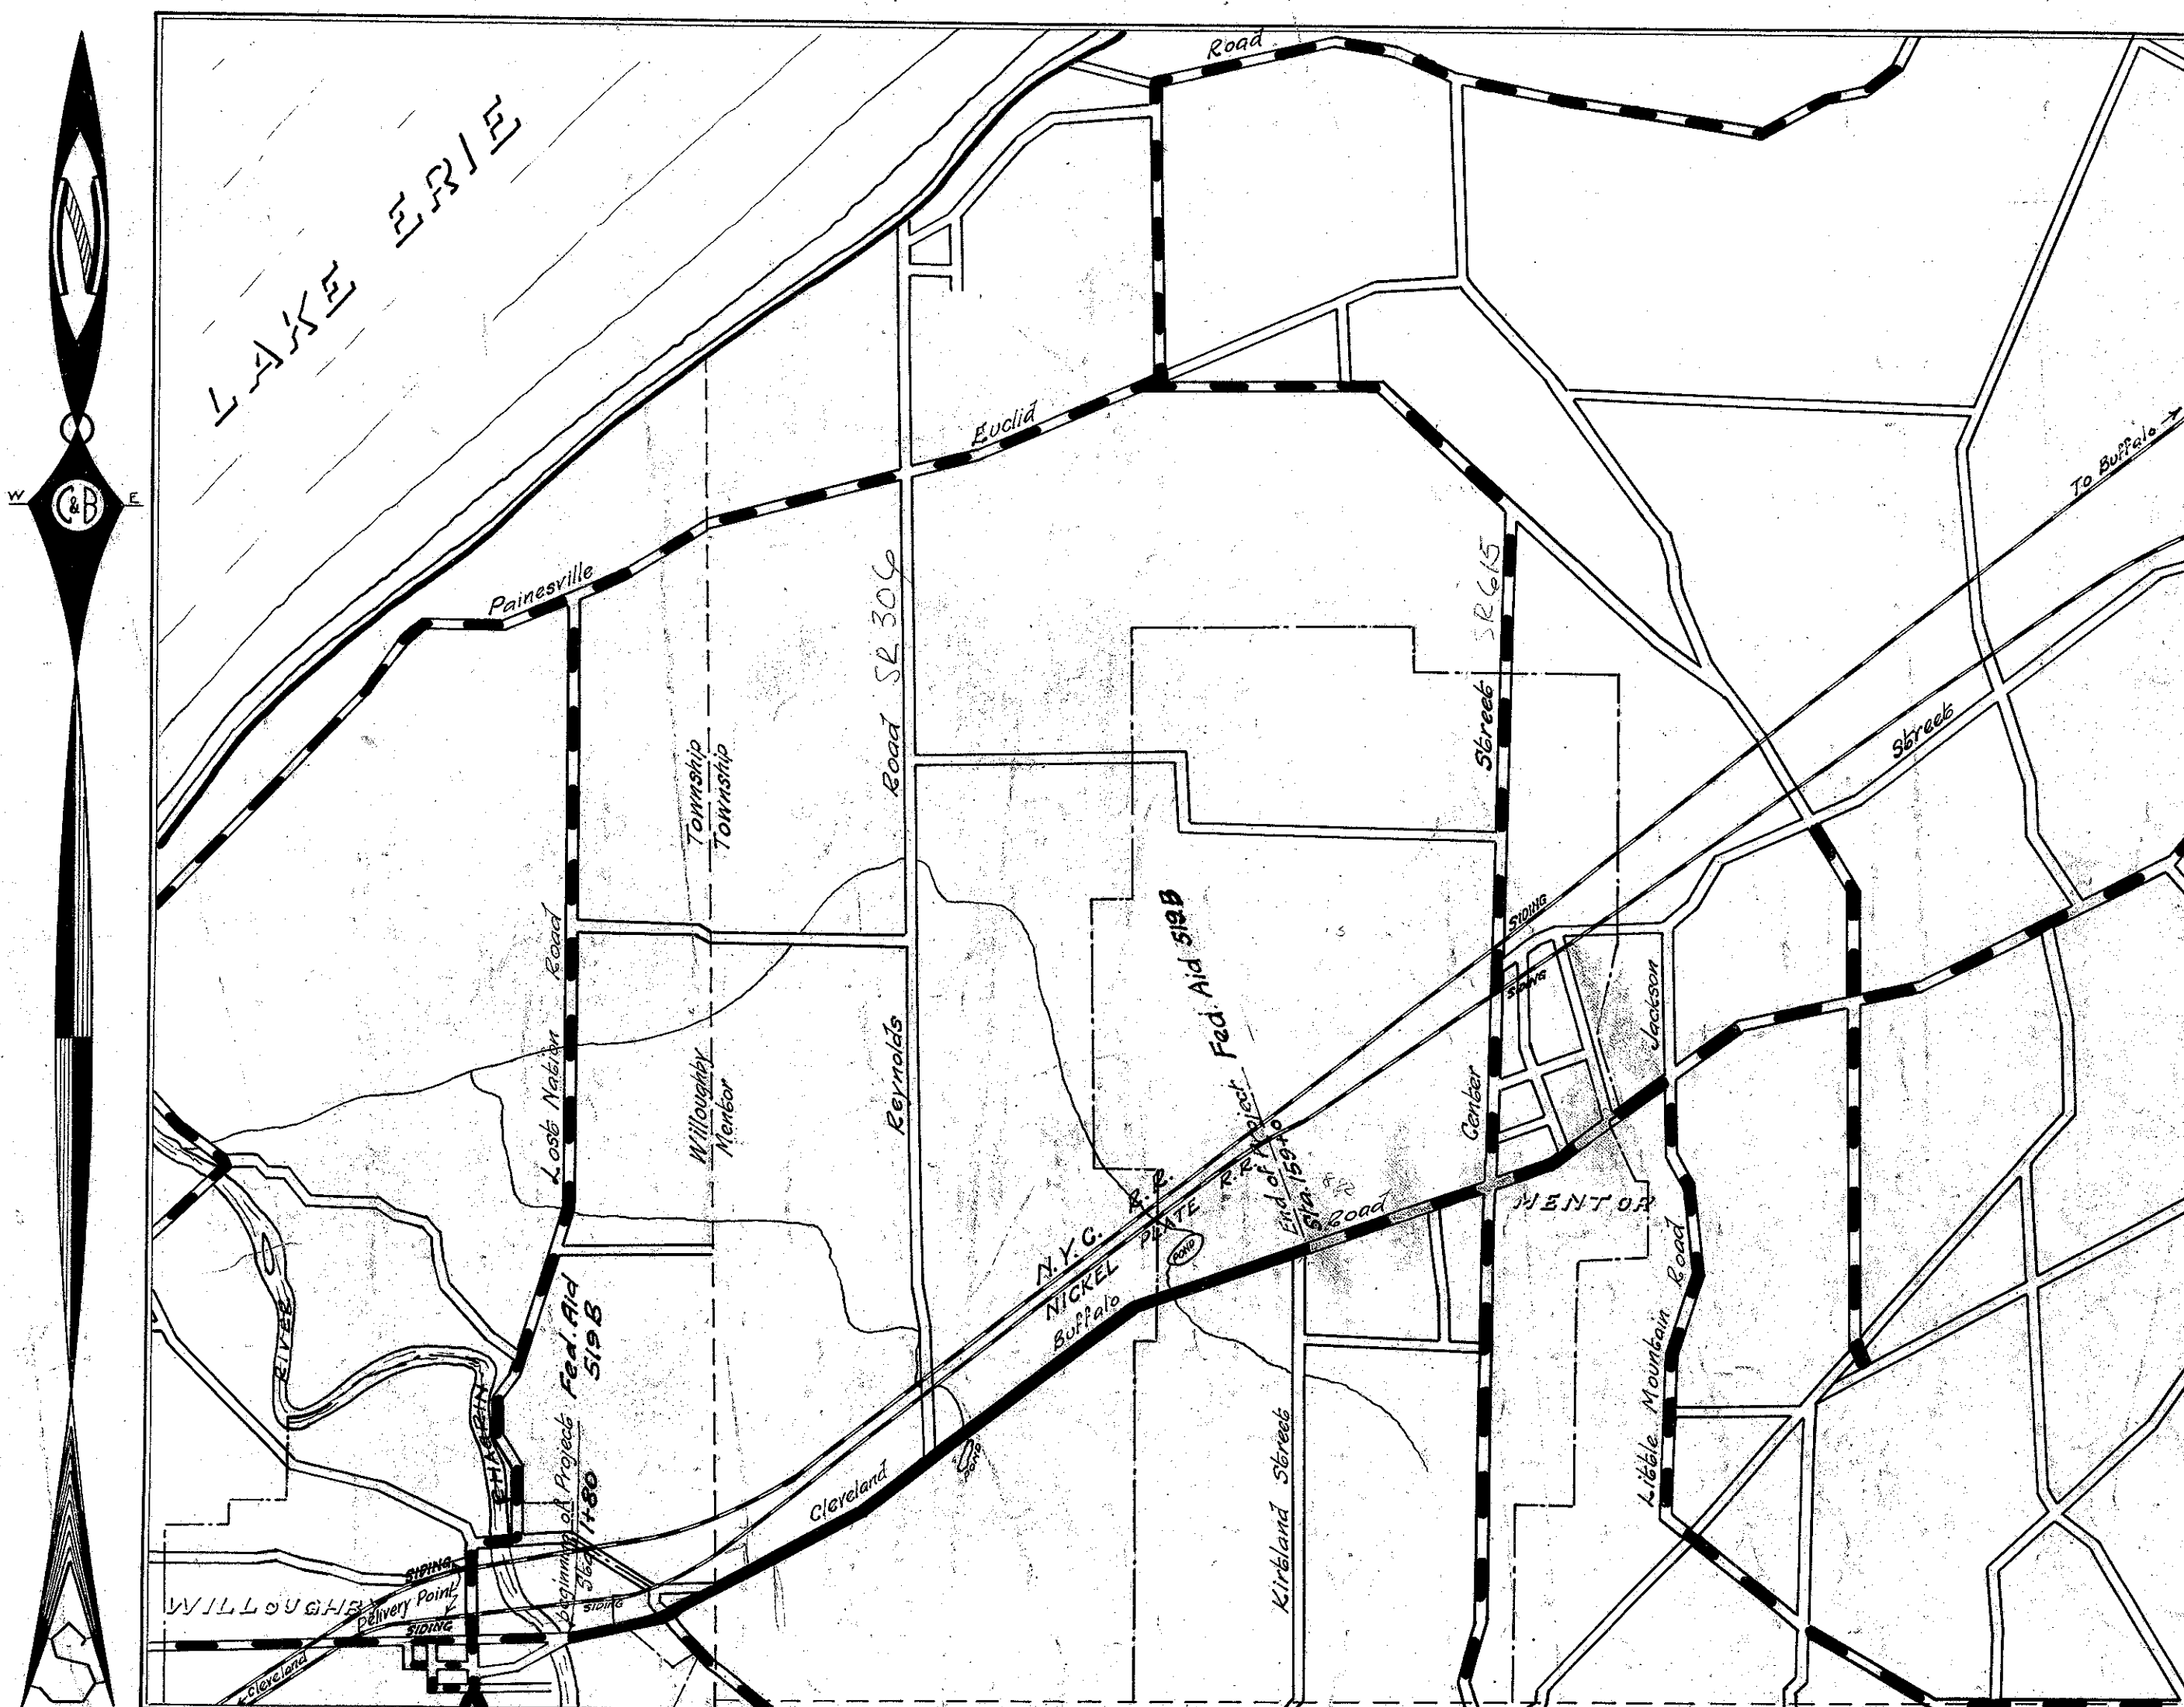

LOCATION PLAN

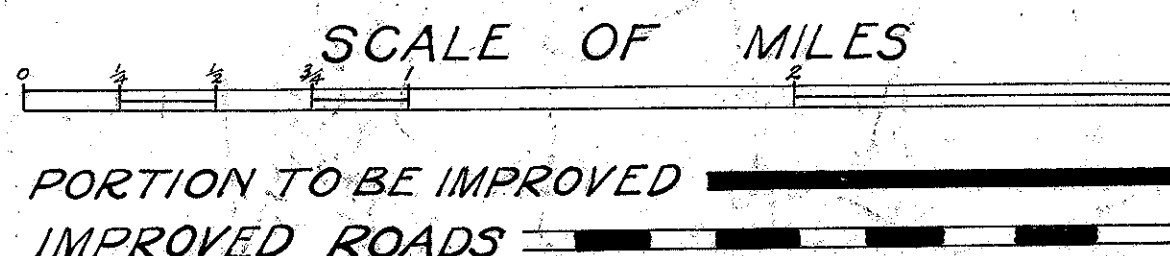

SCALES

Plan	1" = 100'
Profile (vertical)	1" = 10'
Profile (horizontal)	1" = 100'
Cross sections	1" = 5'

CONSTRUCTION BUREAU
APR 9 1928
GROUND PHOTOLAB

We, the Commissioners of Lake County hereby approve these plans and certify that the right of way 60 feet wide is available for the construction maintenance and repair of the above highway.

A. O. Reynolds
O. M. Paul
Chas. Manchester

Date, 4-11-28 County Commissioners

Approved: *Clyde C. Bladden*
Date, March 12th, 1928 Resident District Deputy Director

Approved: *L. A. Breen*
Date, 3-16-28 Resident Division Deputy Director

Approved: *Robt. O. Broughton*
Date, 3-19-28 Deputy Director
Bureau of Construction

Approved: _____
Date, _____
Bureau of Maintenance

Approved: _____
Date, _____
Deputy Director
Bureau of Bridges

Approved: *Harold J. Kirk*
Date, 4-10-28 First Assistant Director

Approved: *G. F. Adlesinger*
Date, 4-10-28 State Highway Director

Recommended for Approval: _____
Date, _____
District Engineer
Bureau of Public Roads

Recommended for Approval: _____
Date, _____
Chief Engineer
Bureau of Public Roads

Approved: _____
Date, _____
Chief of Bureau