


End Area		Cu. Yds.	
Cut	Fill	Cut	Fill
22.2	3.2		
		75.2	20.4
18.4	7.8		
		81.9	14.4
25.8	0.0		
		98.7	0.0
27.5	0.0		
		90.6	7.4
21.4	4.0		
		90.6	7.4
27.5	0.0		
		90.6	13.7
21.4	7.4		
		75.9	31.7
19.6	9.7		
		85.6	22.2
26.6	2.3		
		97.6	14.8
26.1	5.7		
		89.9	10.6

Exc 880.2 Cu Yds
Emb 123.1 Cu Yds

90+0

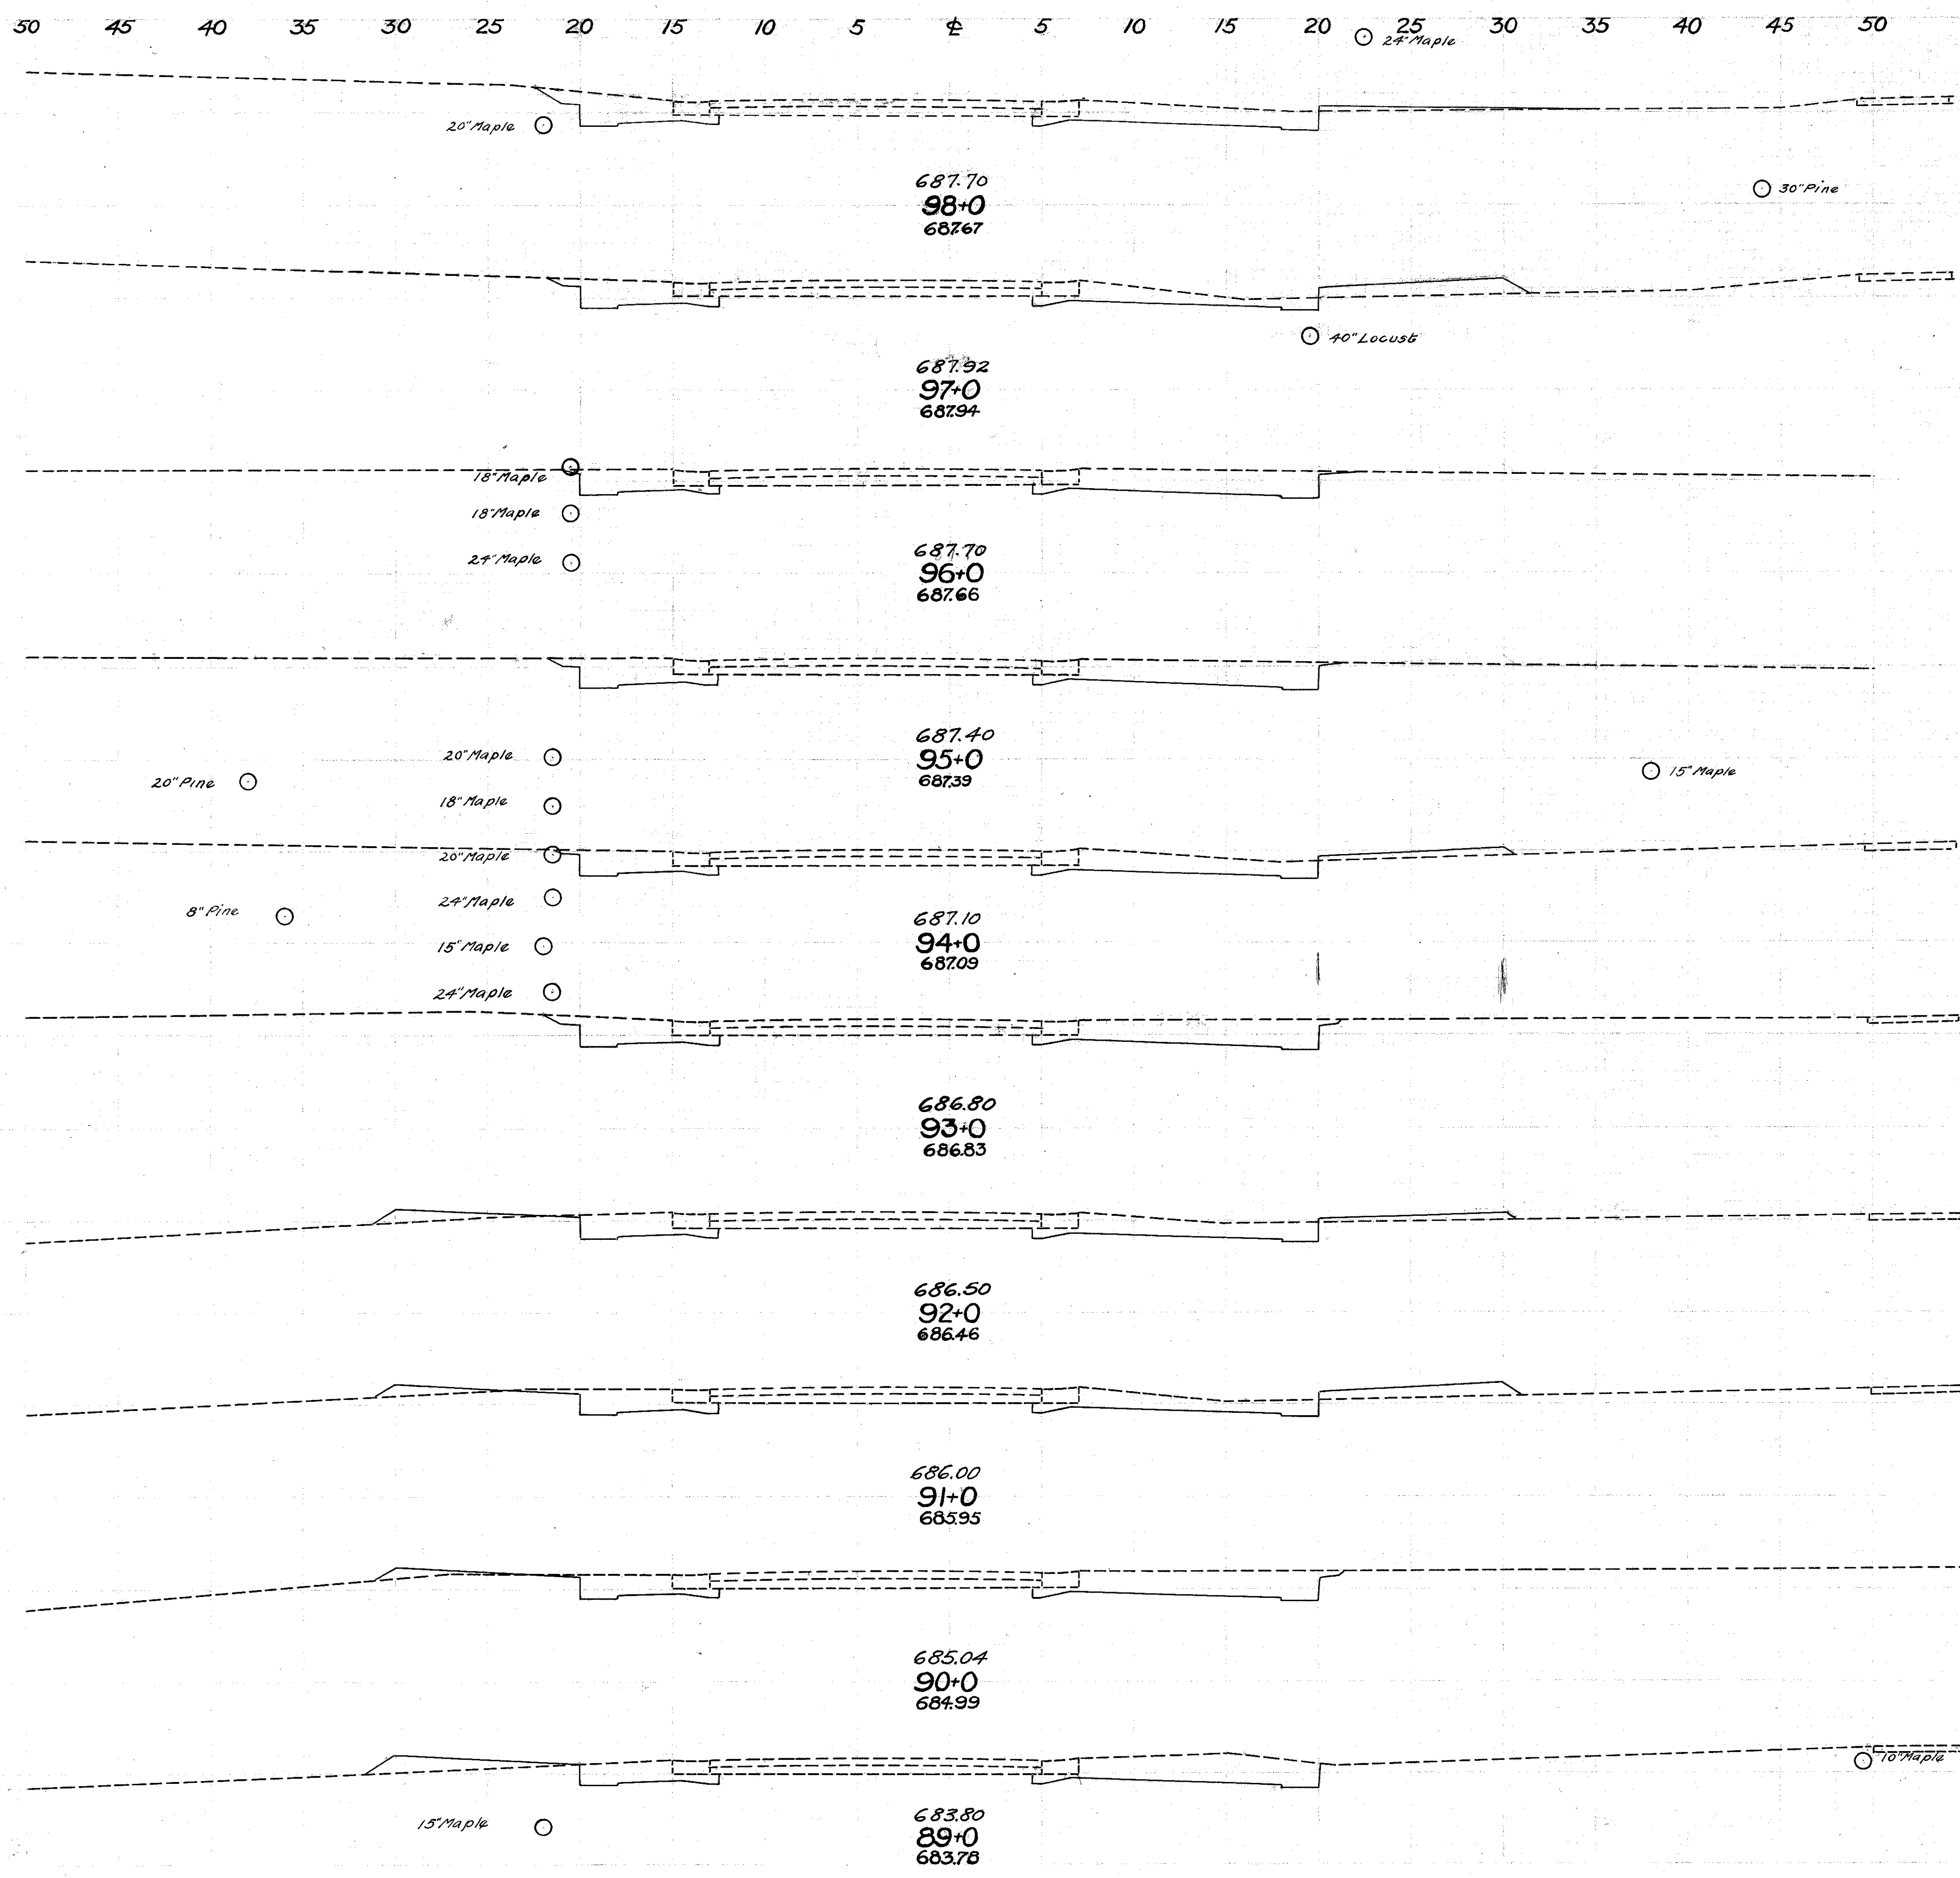

FED. RD. DIST. NO.	STATE	FED. AID PROJECT	FISCAL YEAR	DATE
10	OHIO	517-B	1928	30

S.H. (I.C.H.) No. 2 SEC. H₂ & MENTOR LAKE COUNTY