


End Area	Cu. Yds.	End Area	Cu. Yds.
Cut	Fill	Cut	Fill
31.9	0.0	1206	0.0
33.2	0.0	121.9	0.0
32.6	0.0	110.2	0.0
26.9	0.0	97.2	0.0
25.6	0.0	92.6	0.0
24.4	0.0	96.1	0.0
27.5	0.0	85.6	0.0
24.1	0.0	87.6	0.0
23.2	0.0	83.3	0.0
21.8	0.0	92.2	0.0

Exc. 1041.3 Cu. yds.
Emb. 0.0 Cu. yds.

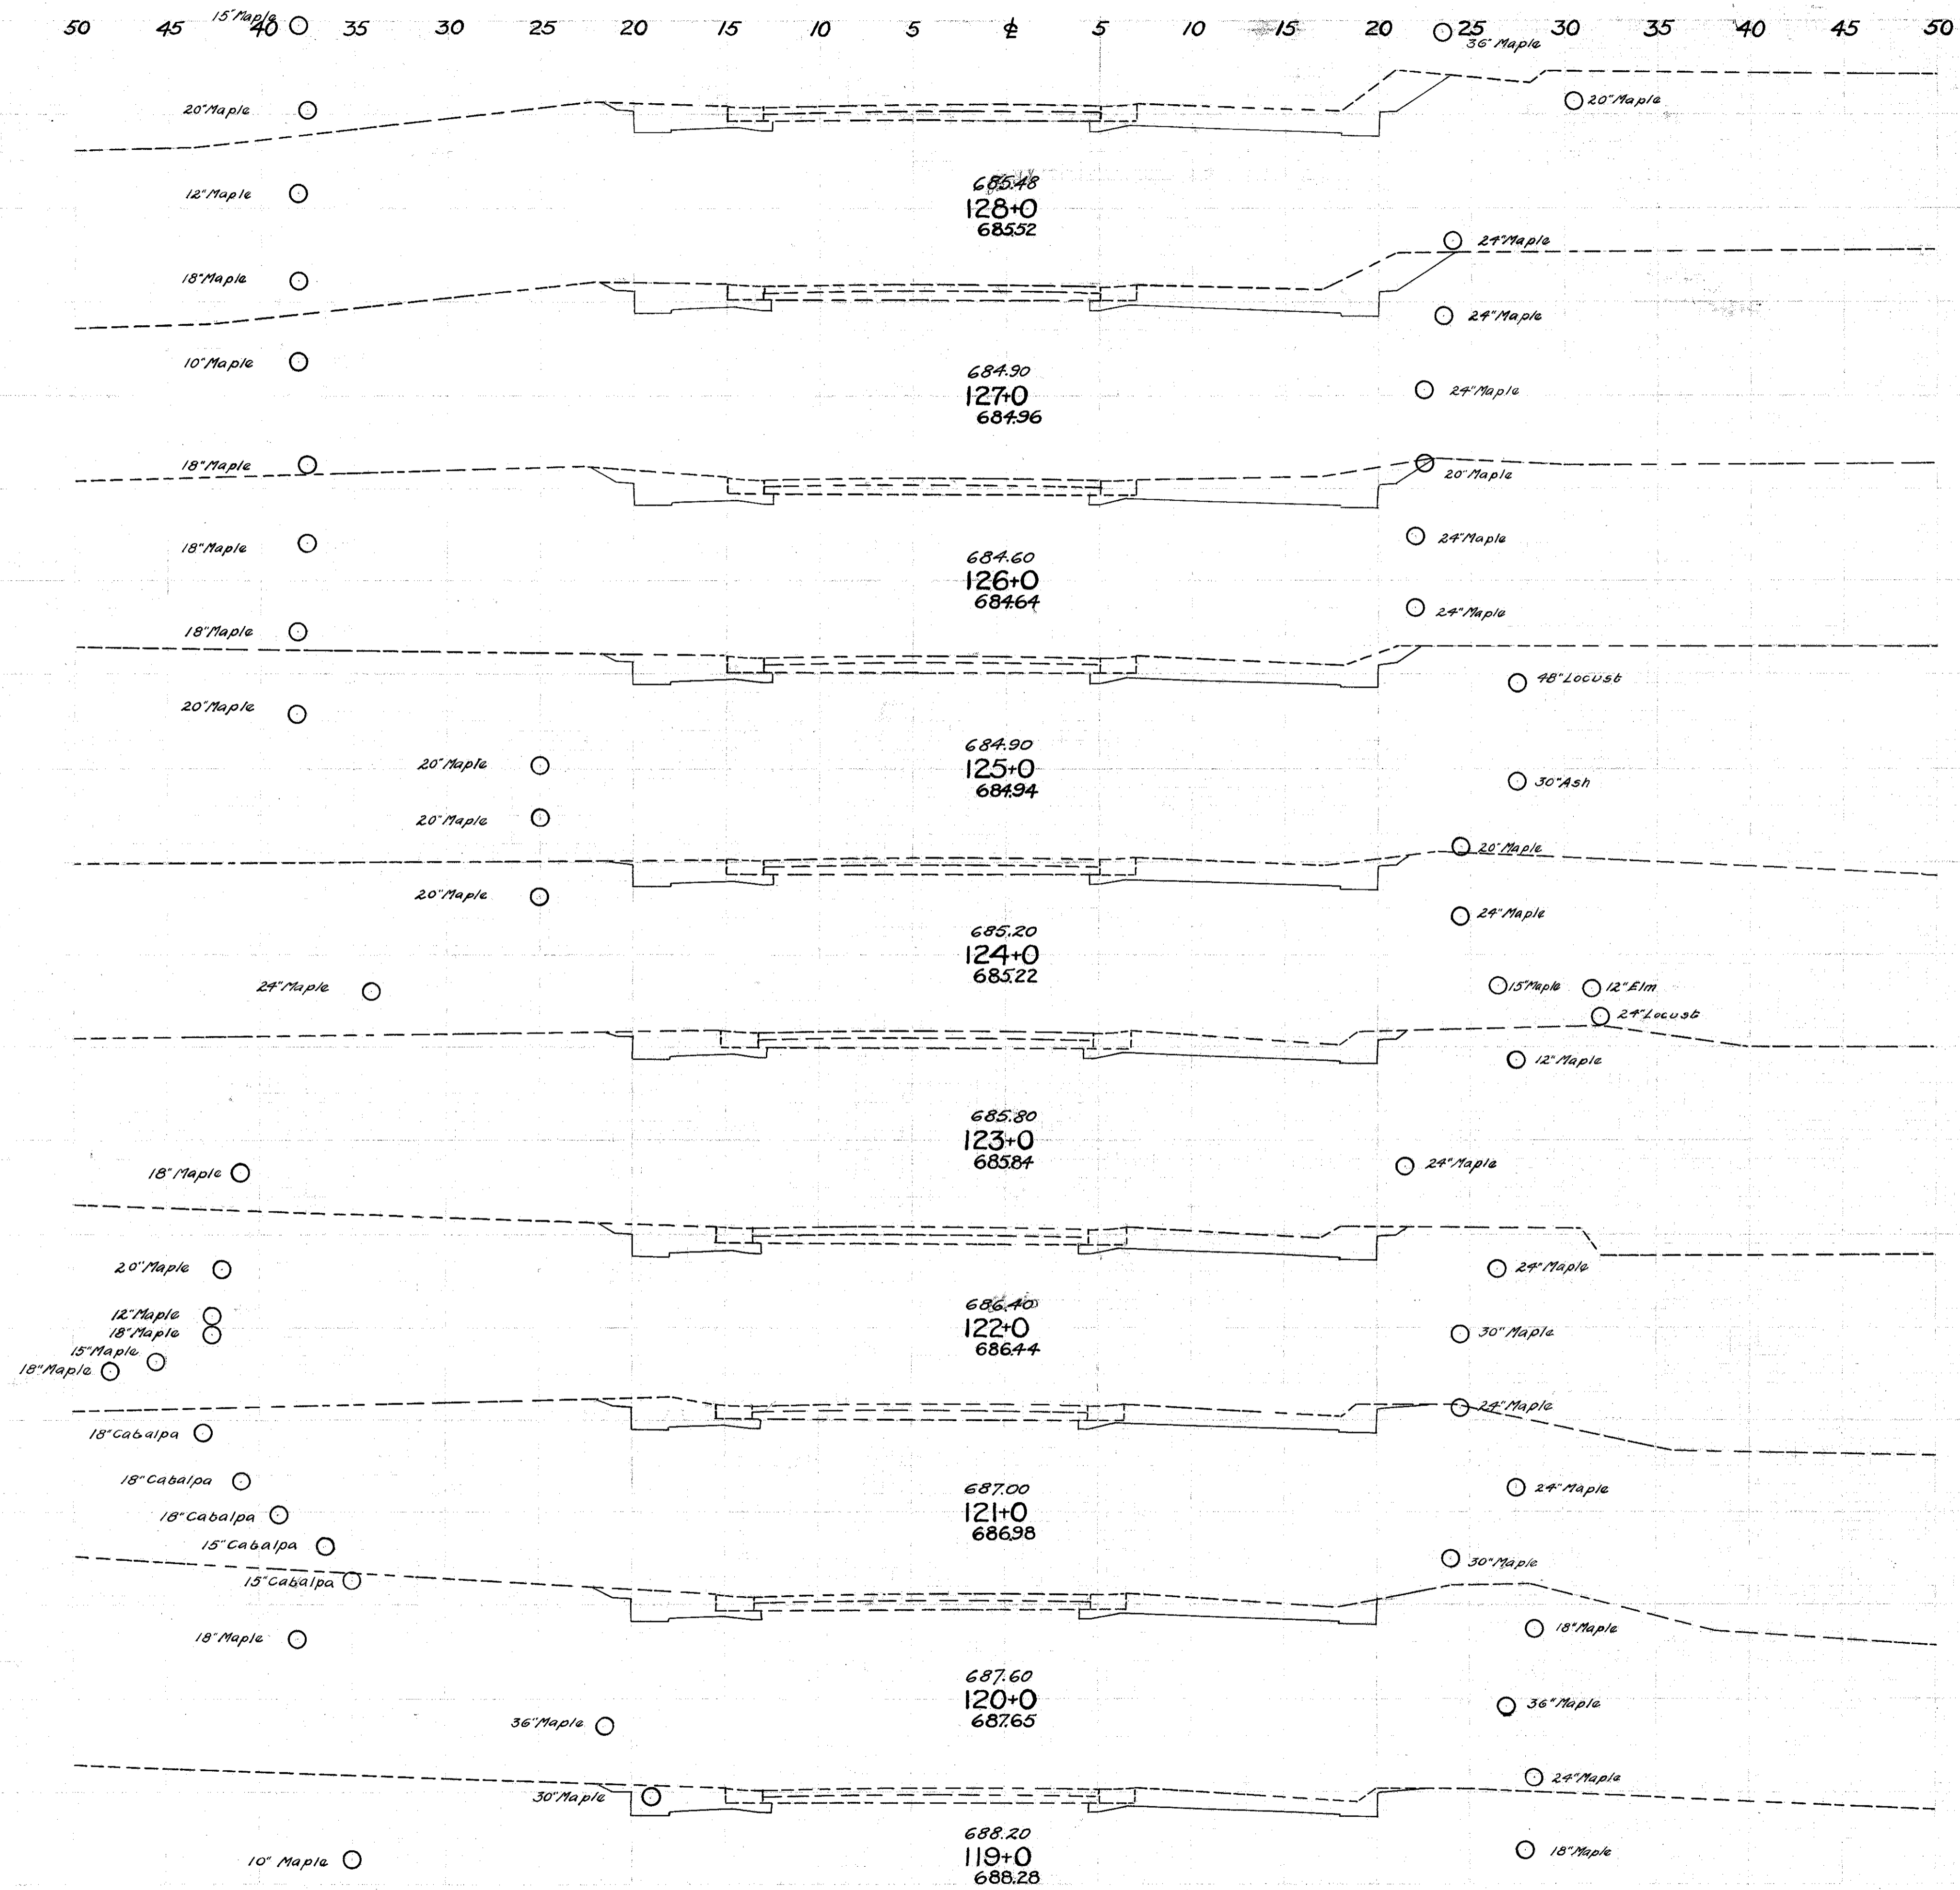

FED. RD. DIST. NO.	STATE	FED. AID PROJECT	FISCAL YEAR	20
10	OHIO	519B	192B	30

S.H. (I.C.H.) No. 2 SEC. H₂ & MENTOR
LAKE COUNTY