


FED. RD. DIST. NO.	STATE	FED. AID PROJECT	FISCAL YEAR	23
10	OHIO	519-B	1928	30

S.H. (I.C.H.) No. 2 SEC. H₂ & MENTOR LAKE COUNTY

End Area	Cu. Yds	129+0
Cut	Fill	
28.1	0.0	81.0 0.0
		107.4 0.0
28.9	0.0	102.2 0.0
		104.4 0.0
31.1	0.0	110.6 0.0
		113.0 0.0
32.4	0.0	117.8 0.0
		117.2 0.0
29.4	0.0	109.3 0.0
		112.2 0.0
29.6	0.0	112.2 0.0
		112.2 0.0
31.0	0.0	114.1 0.0

Exc. 957.9 cu. yds
Emb. 0.0

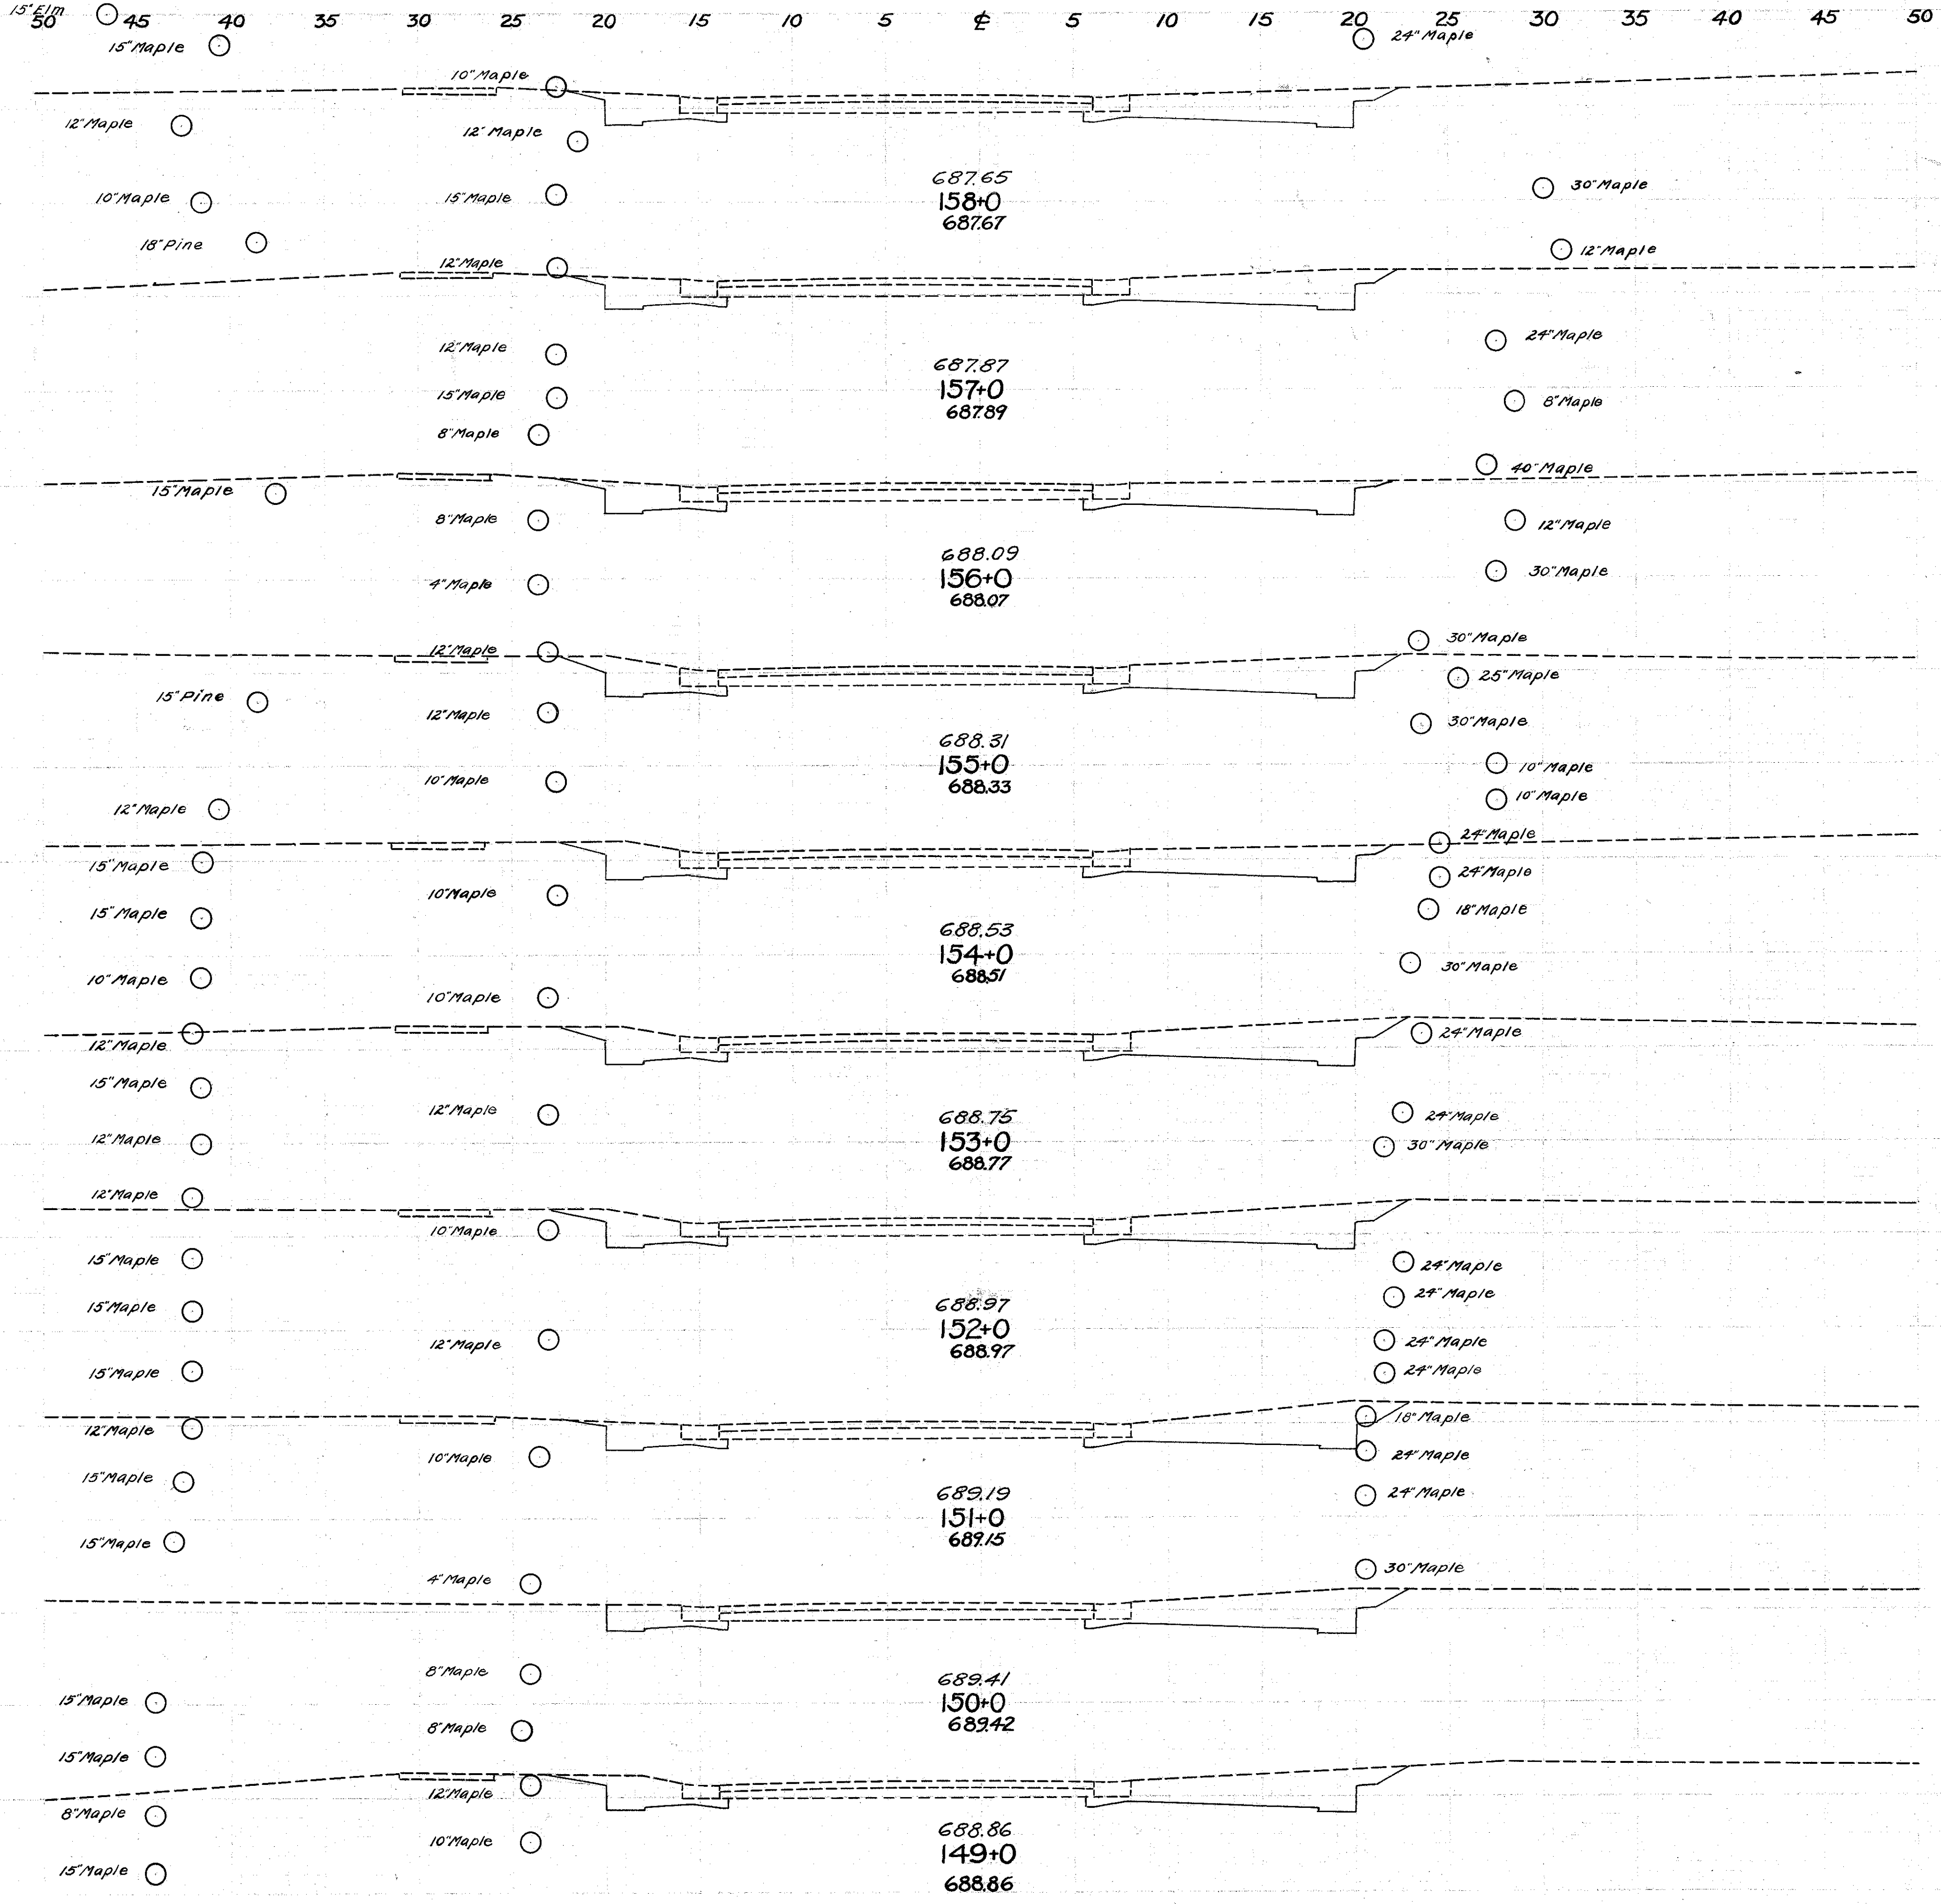

150 + 0