

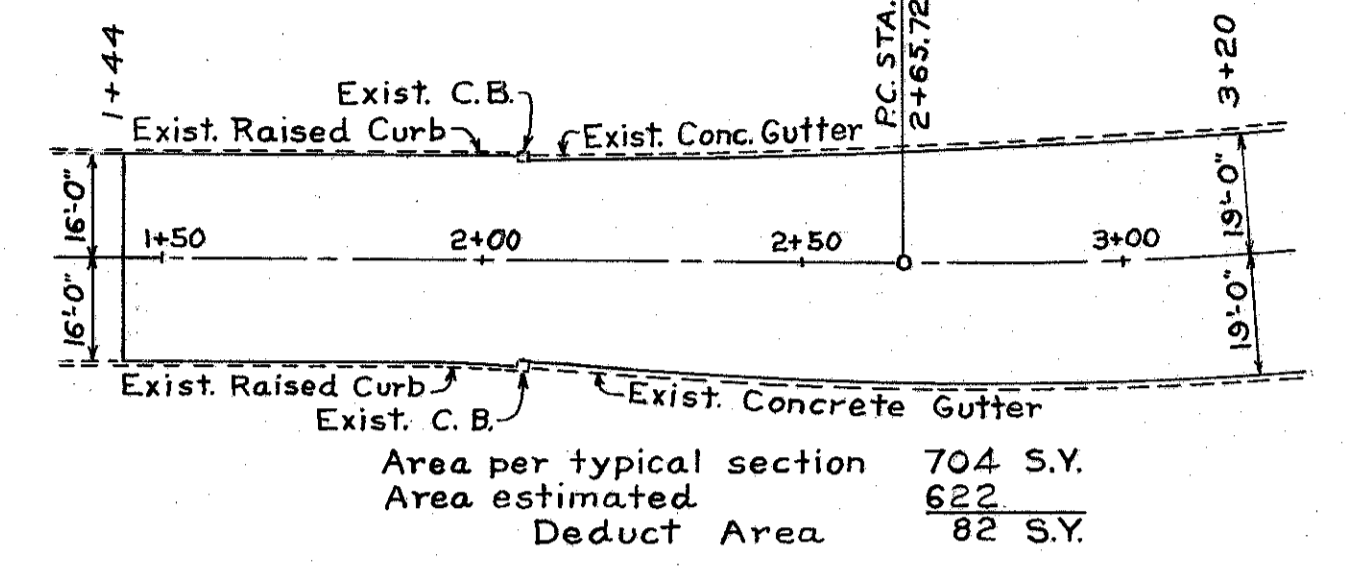


SPECIAL AREAS

TRANSITION STA. 1+44 TO STA. 3+20

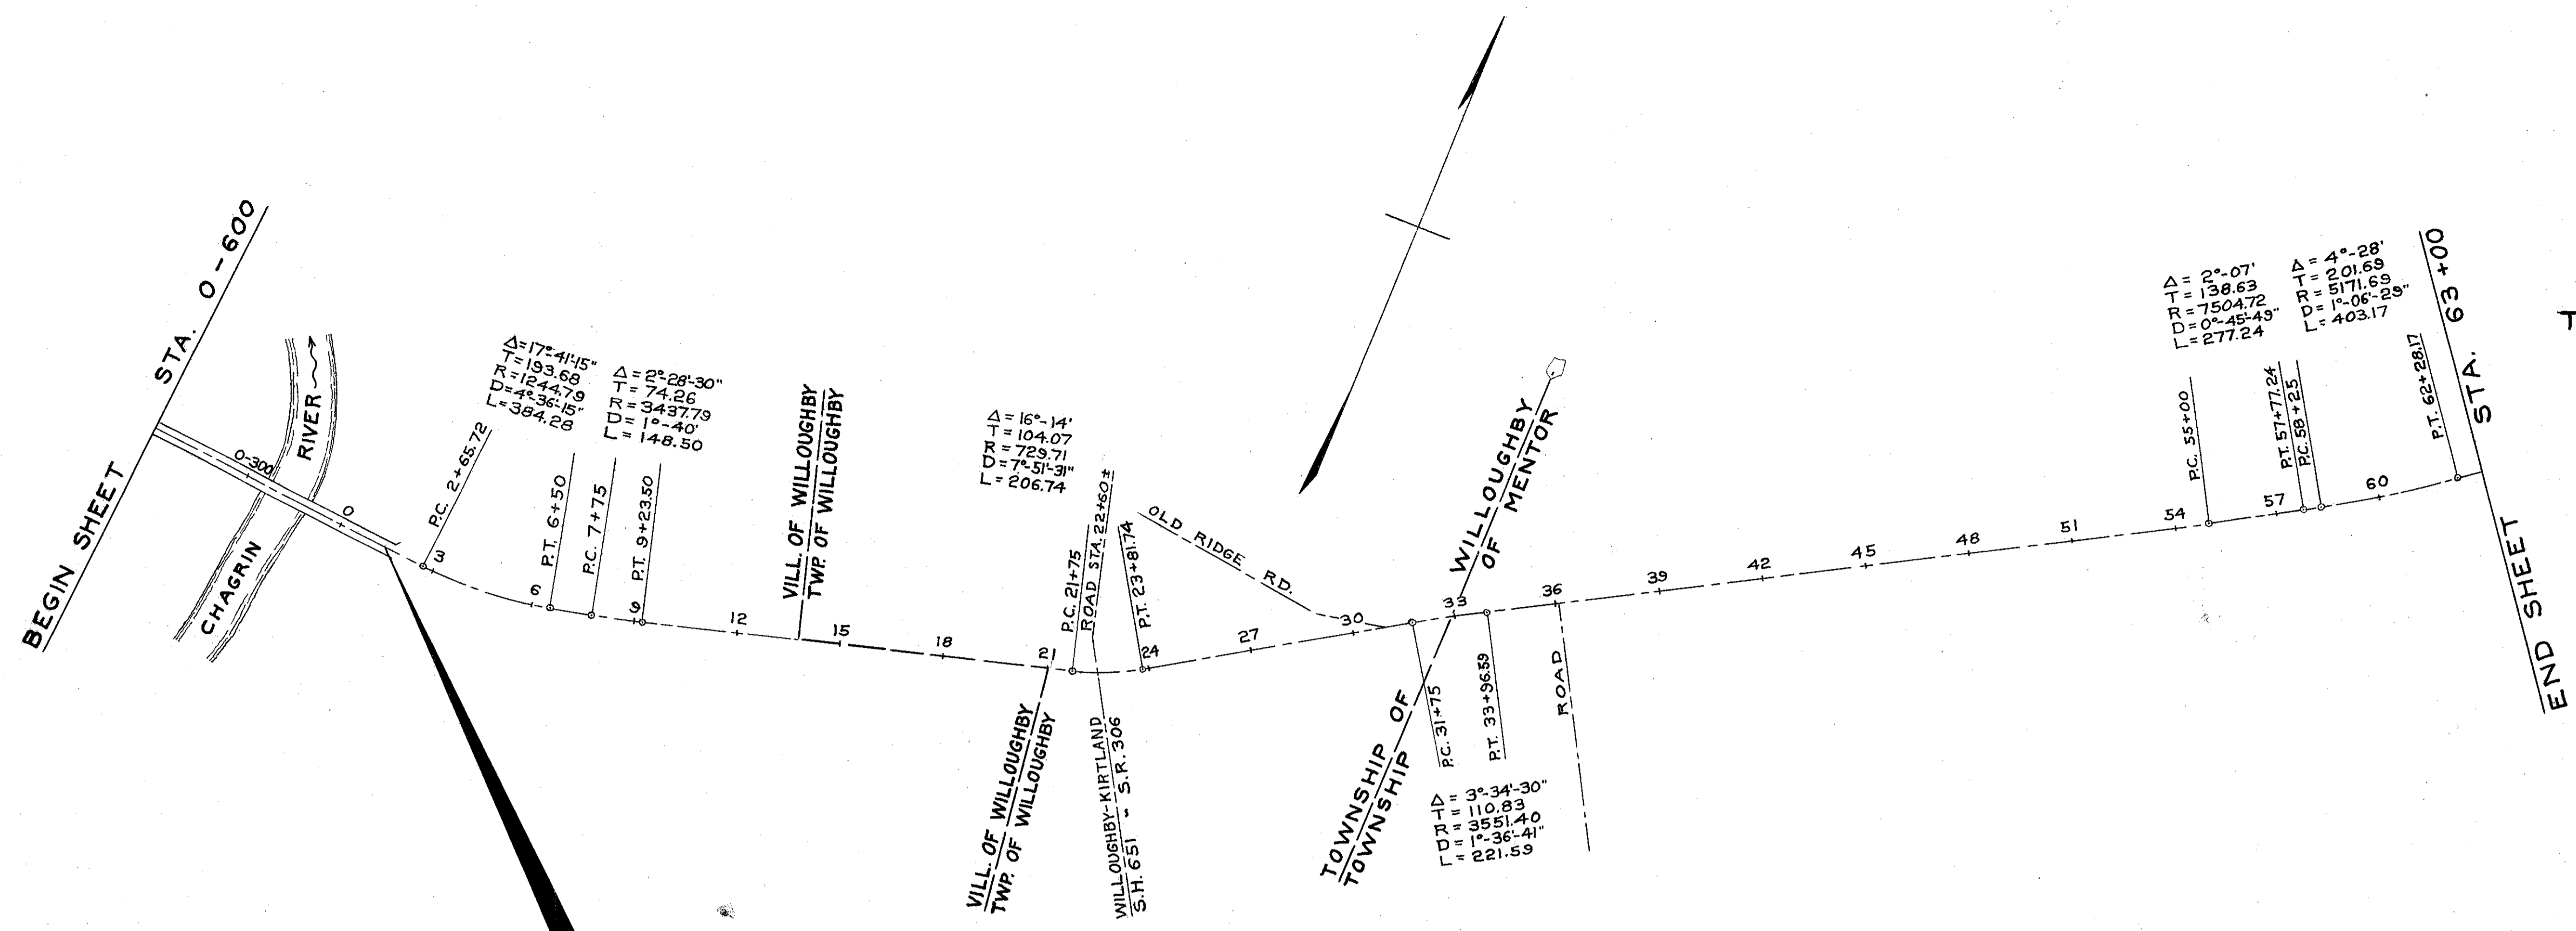


INTERSECTION RT.
 STA. 22+60 (APPROX.)

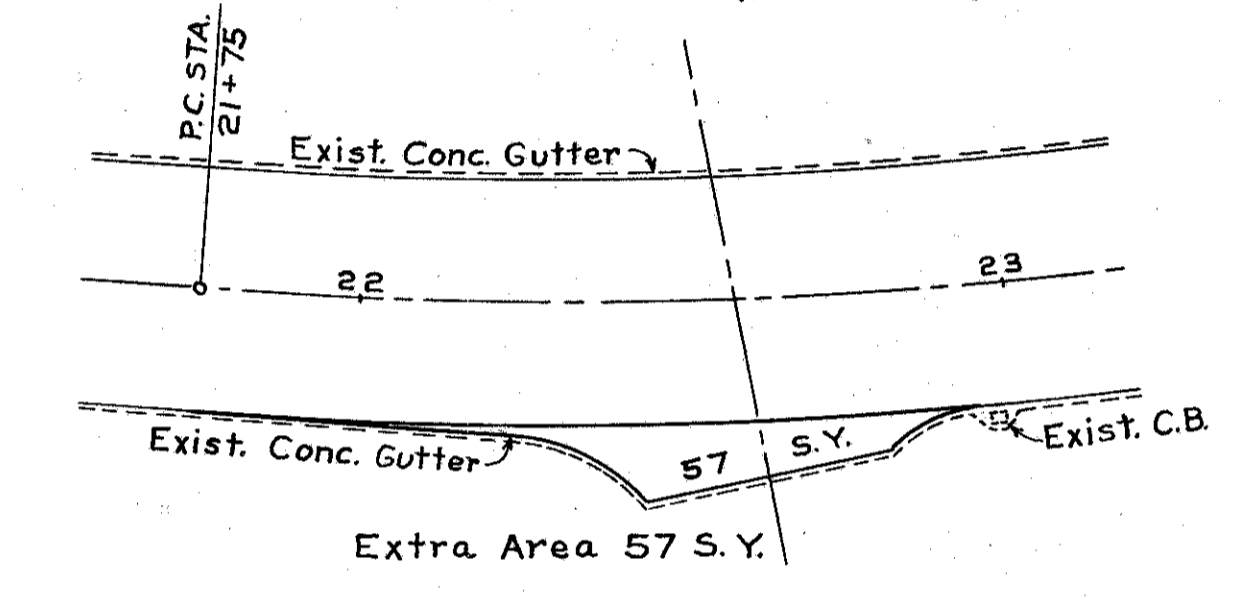

**BEGIN PROJECT
 STA. 1+44**

PROFILE SHOWN IS CENTER LINE OF EXISTING PAVEMENT

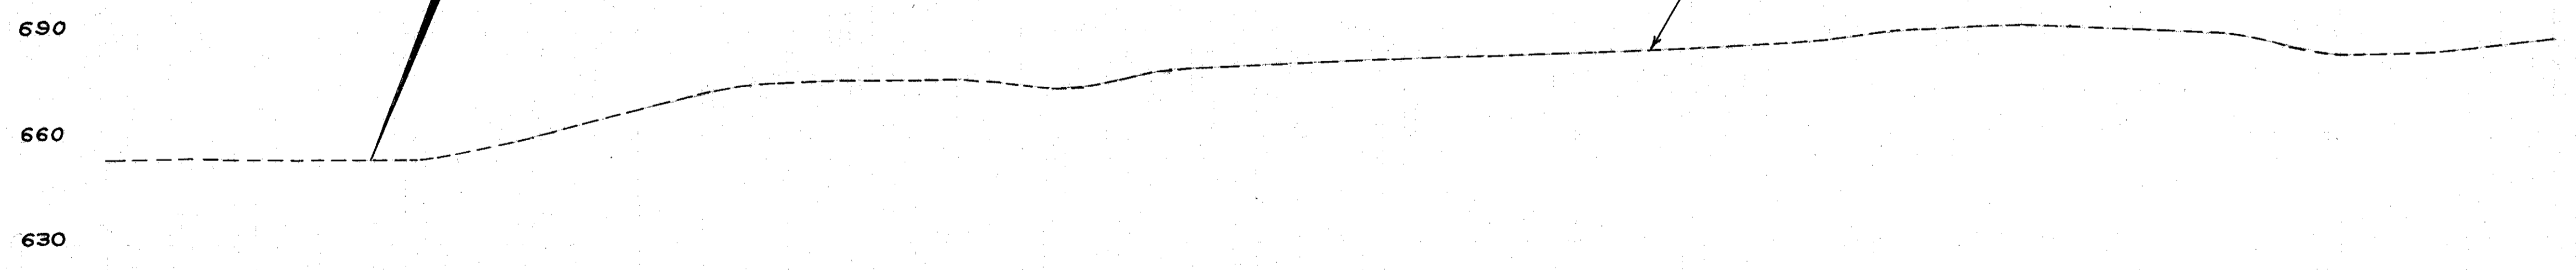

654.4	654.9	653.6	653.40	660.50	666.00	674.93	676.64	676.50	673.97	679.22	680.40	681.30	682.20	683.22	684.30	685.78	689.16	690.30	683.33	687.69	681.83	682.62	686.25
0-600	0-300	0	3	6	9	12	15	18	21	24	27	30	33	36	39	42	45	48	51	54	57	60	63