


CALC: PCB 9-83
 CHK: RDB 9-83


FHWA REGION	STATE	PROJECT
5	OHIO	

10
114

LAKE COUNTY
 LAK-20-6.65

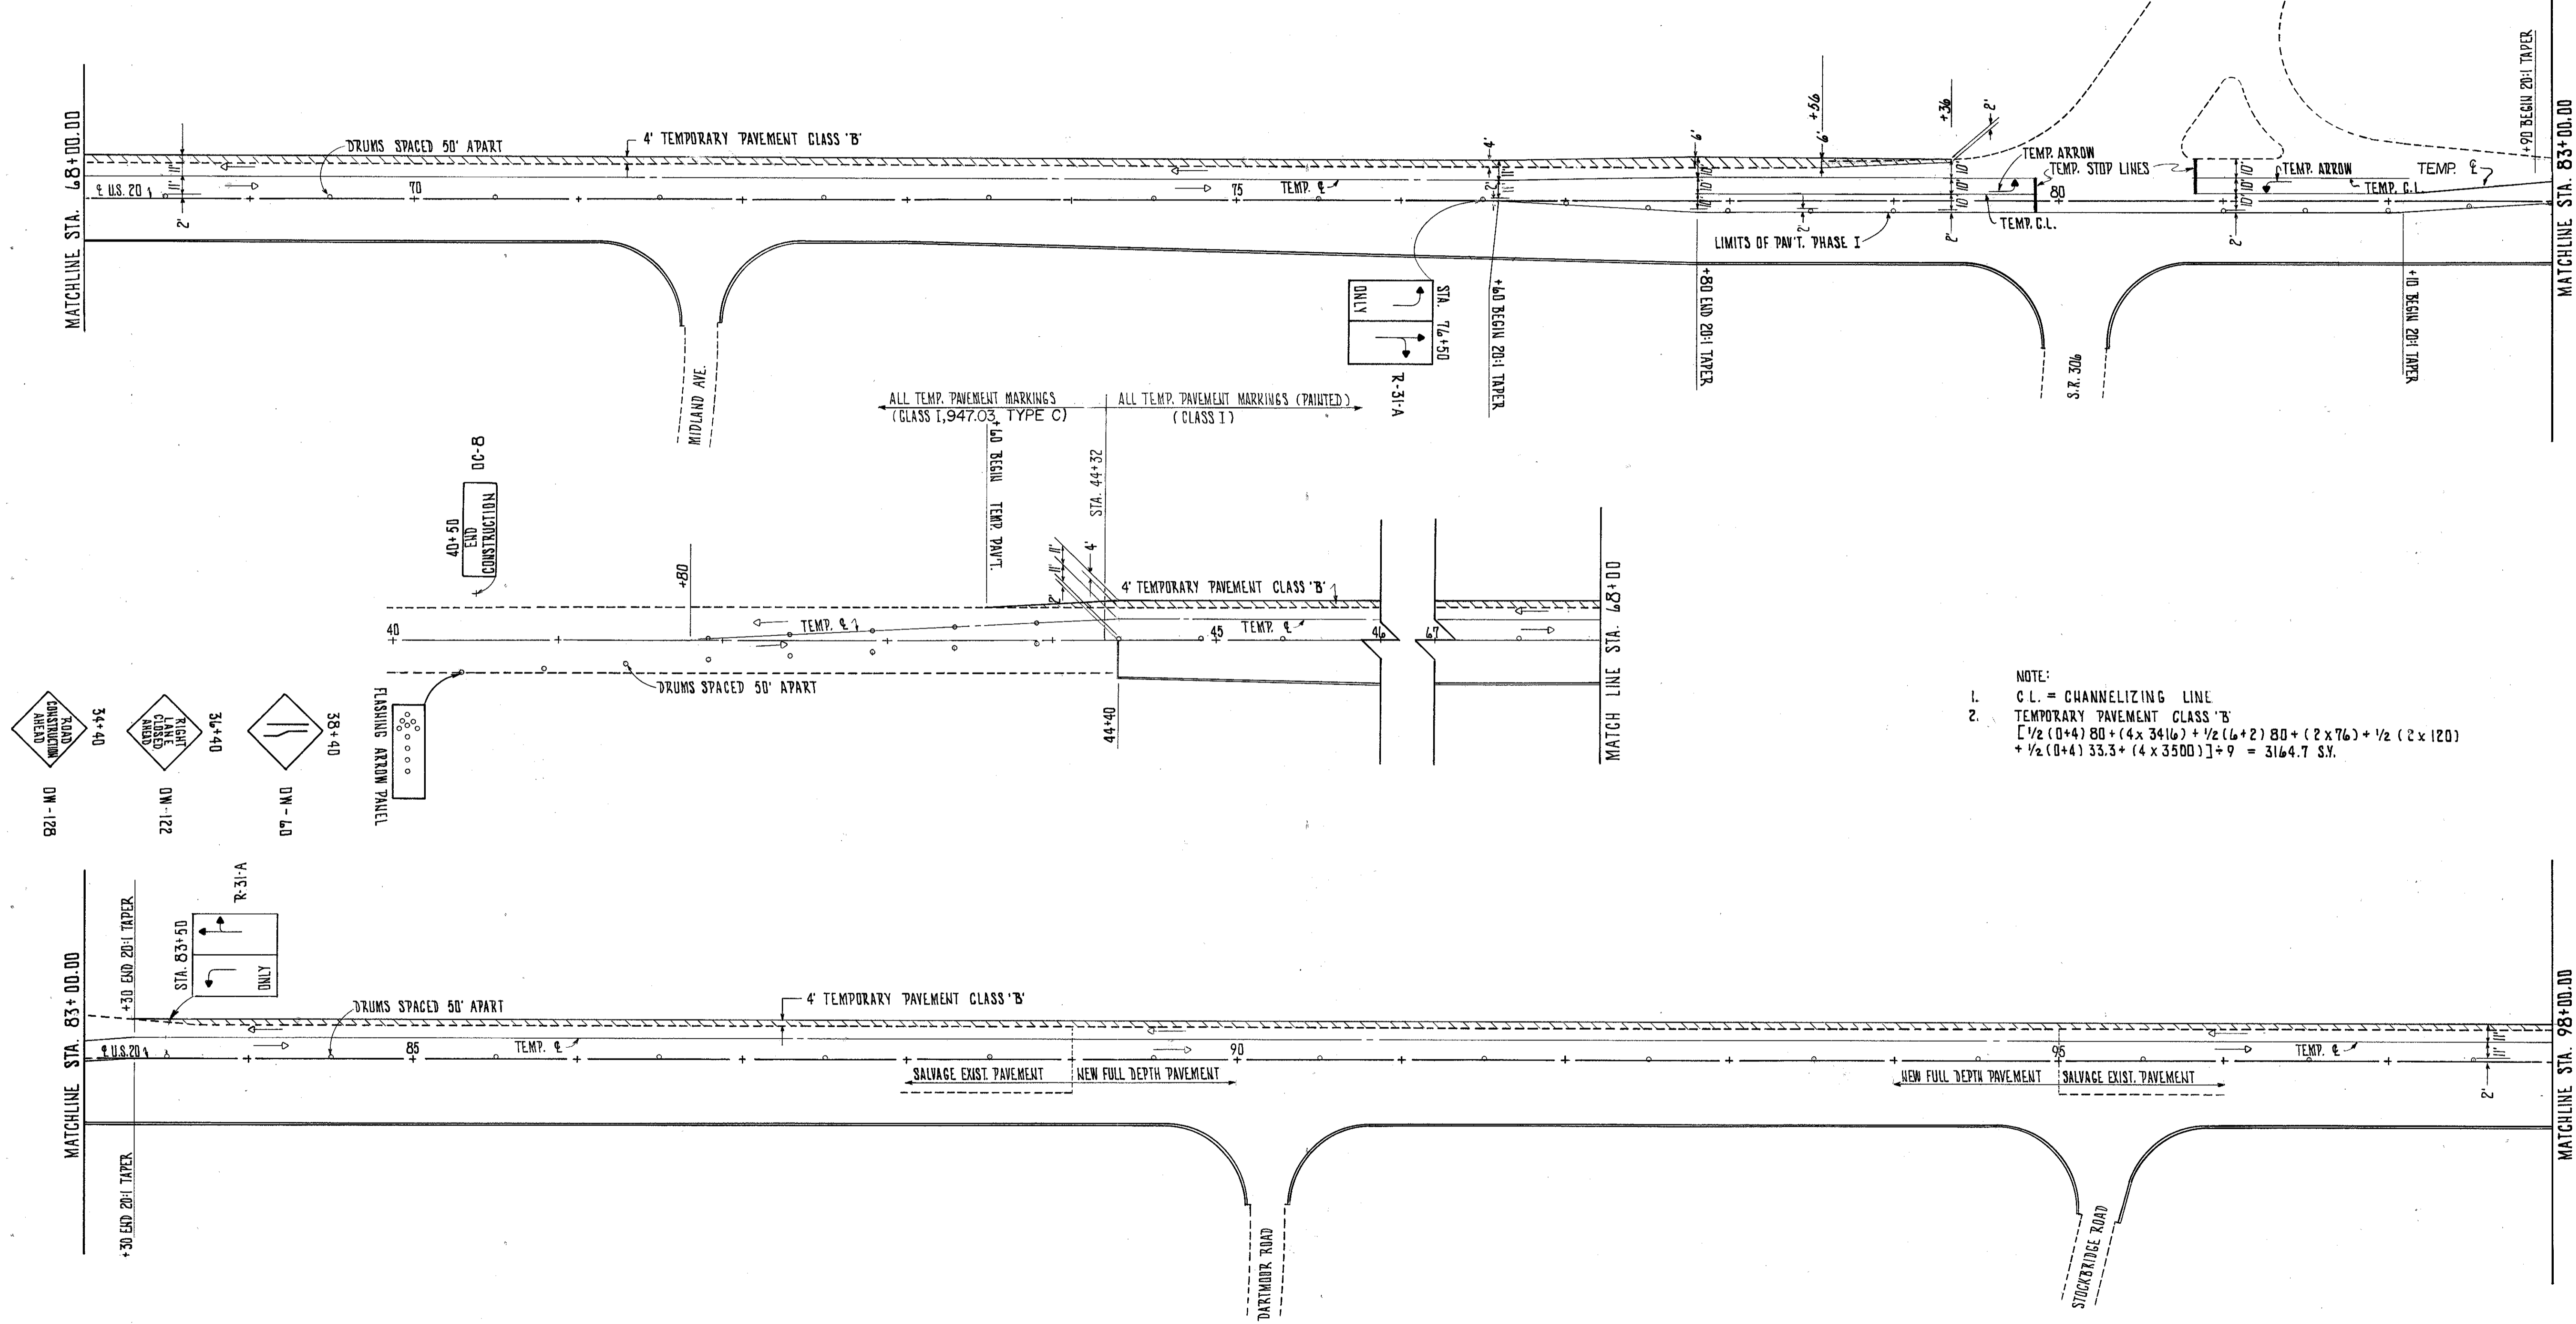

NOTE:
 1. C.L. = CHANNELIZING LINE
 2. TEMPORARY PAVEMENT CLASS 'B'
 $[\frac{1}{2}(0+4) 80 + (4 \times 3416) + \frac{1}{2}(6+2) 80 + (2 \times 76) + \frac{1}{2}(2 \times 120) + \frac{1}{2}(0+4) 33.3 + (4 \times 3500)] \div 9 = 3164.7 \text{ SY.}$

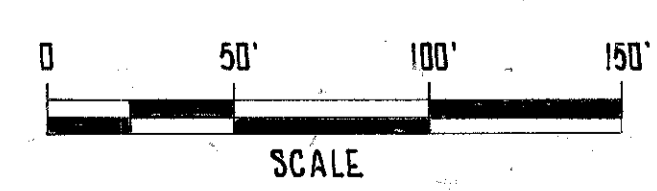

MAINTENANCE OF TRAFFIC PHASE I