


FHWA REGION	STATE	PROJECT
5	OHIO	

11  
114

LAKE COUNTY  
LAK-20-6.65

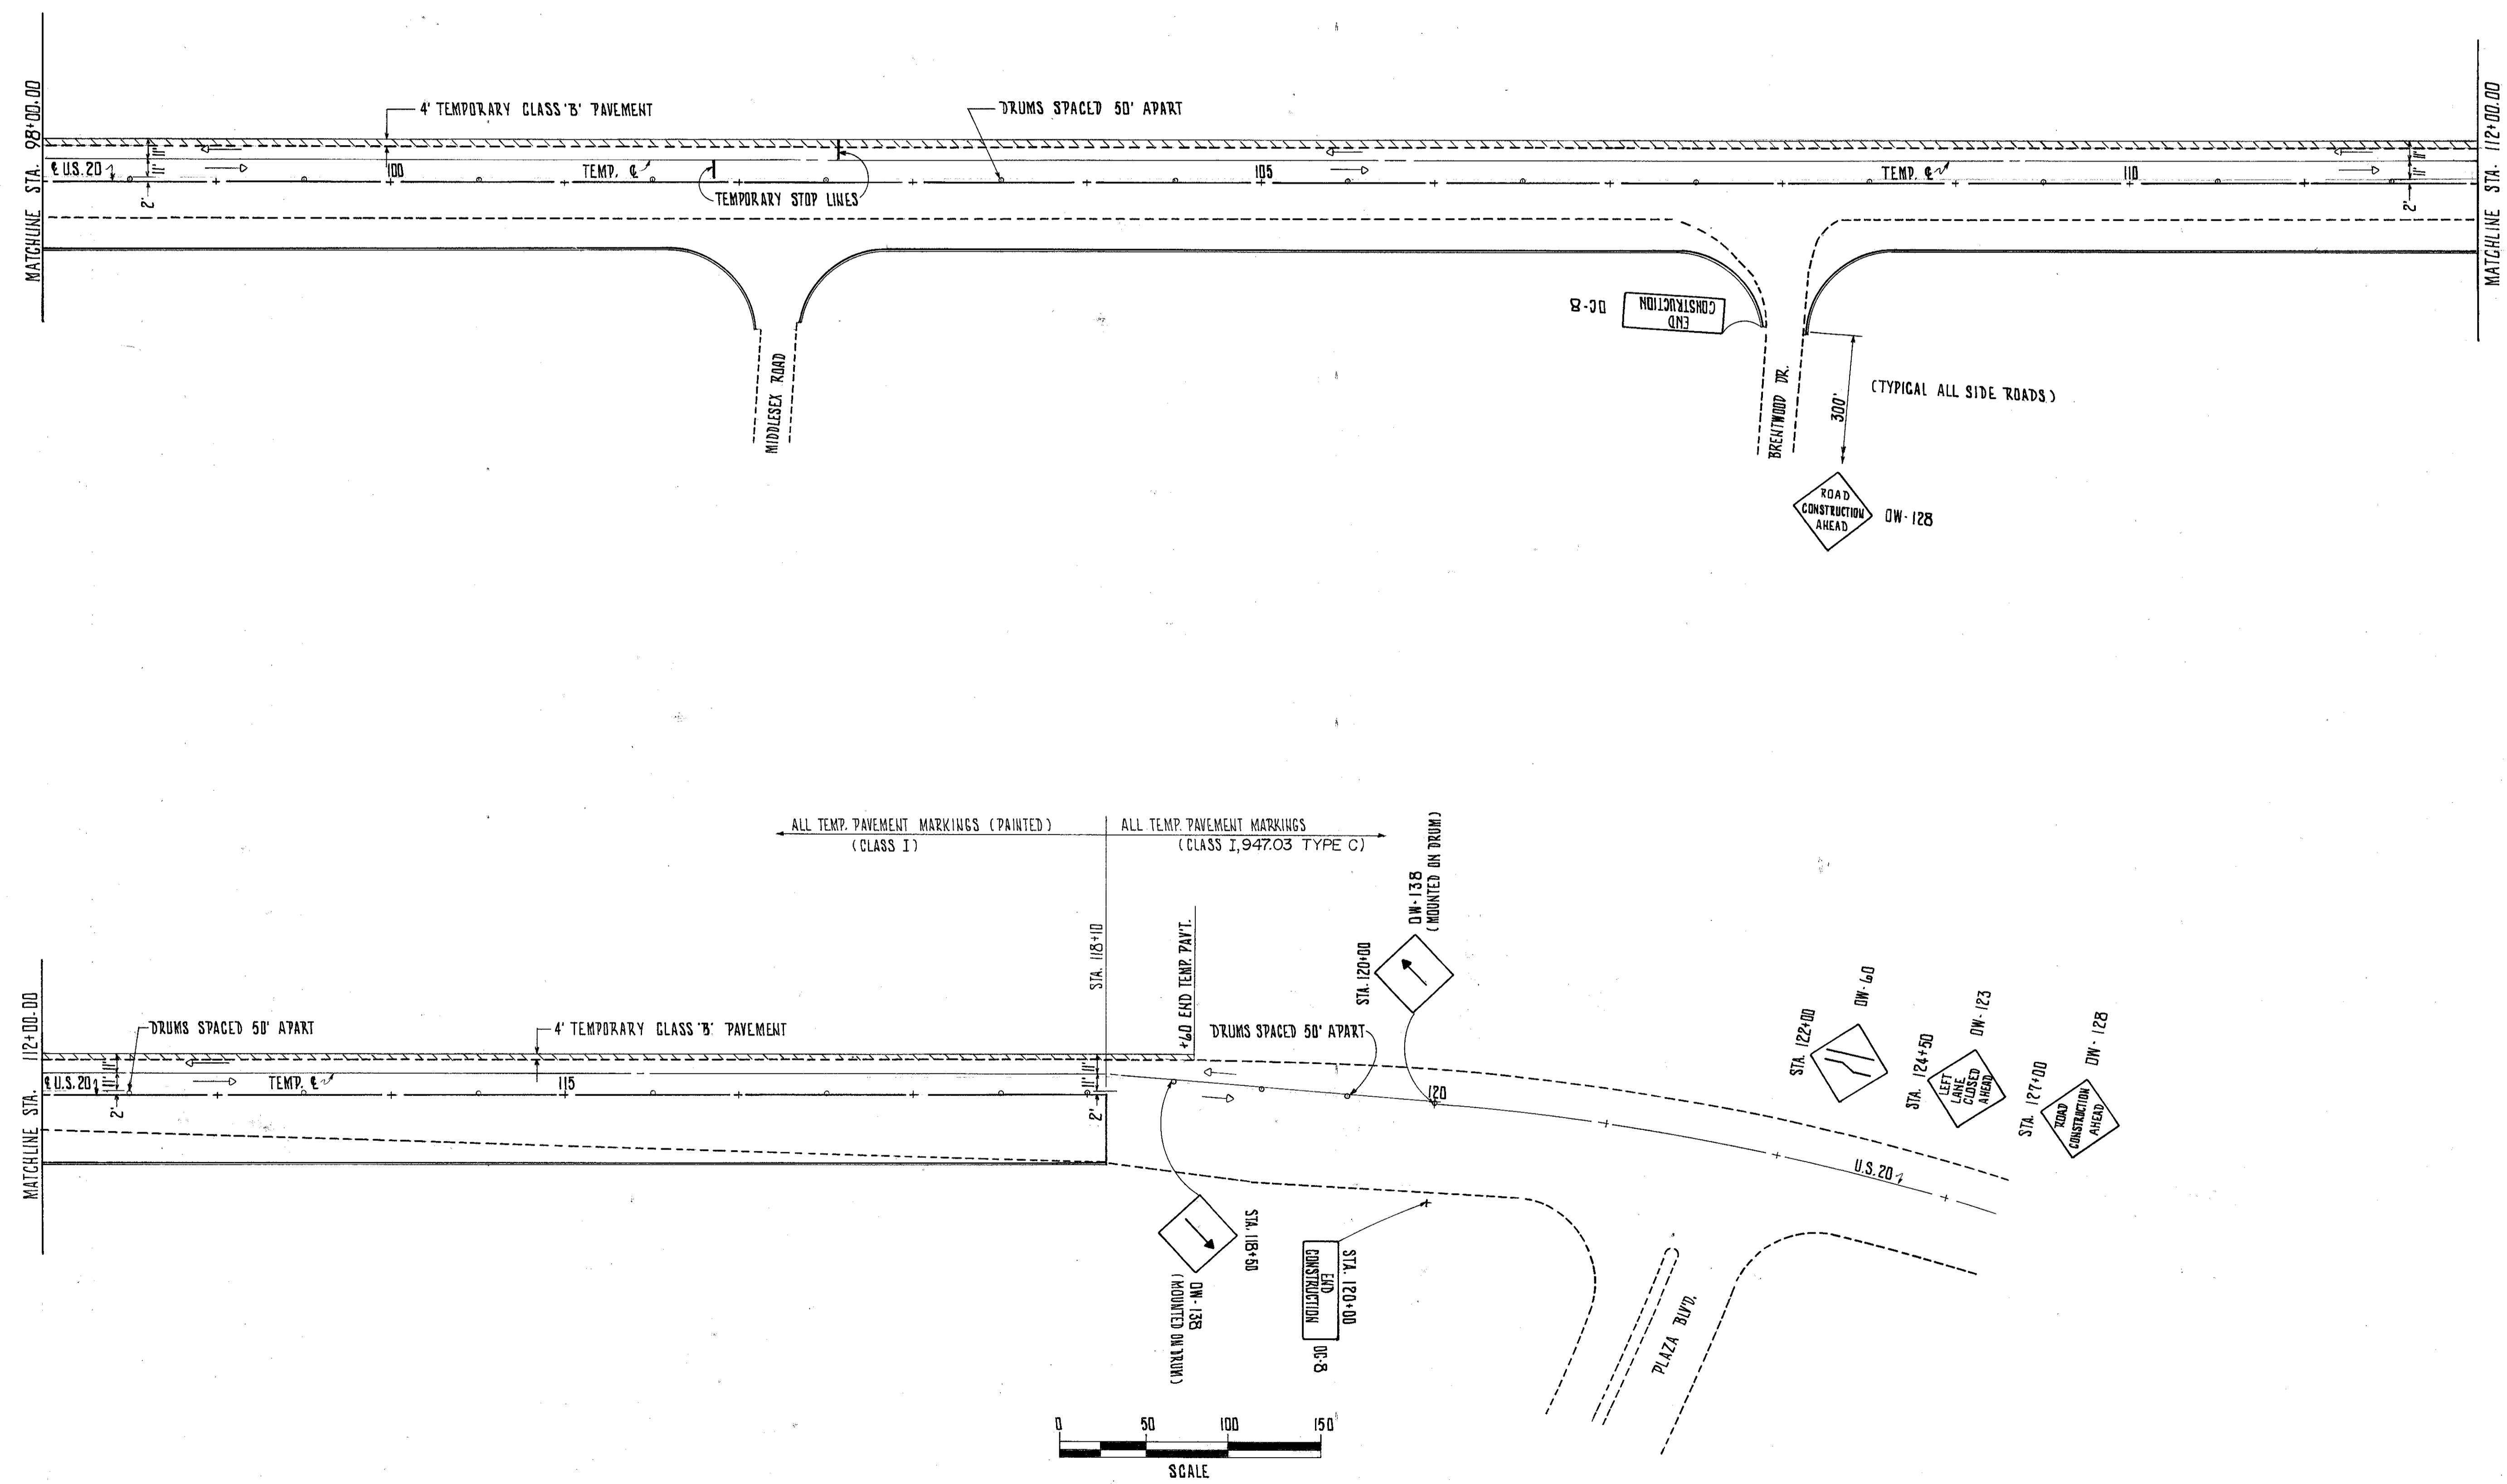

MAINTENANCE OF TRAFFIC PHASE I

BRUNING 44-132 309 10-1