



FHWA REGION	STATE	PROJECT
5	OHIO	

12
114

LAKE COUNTY
LAK-20-6.65

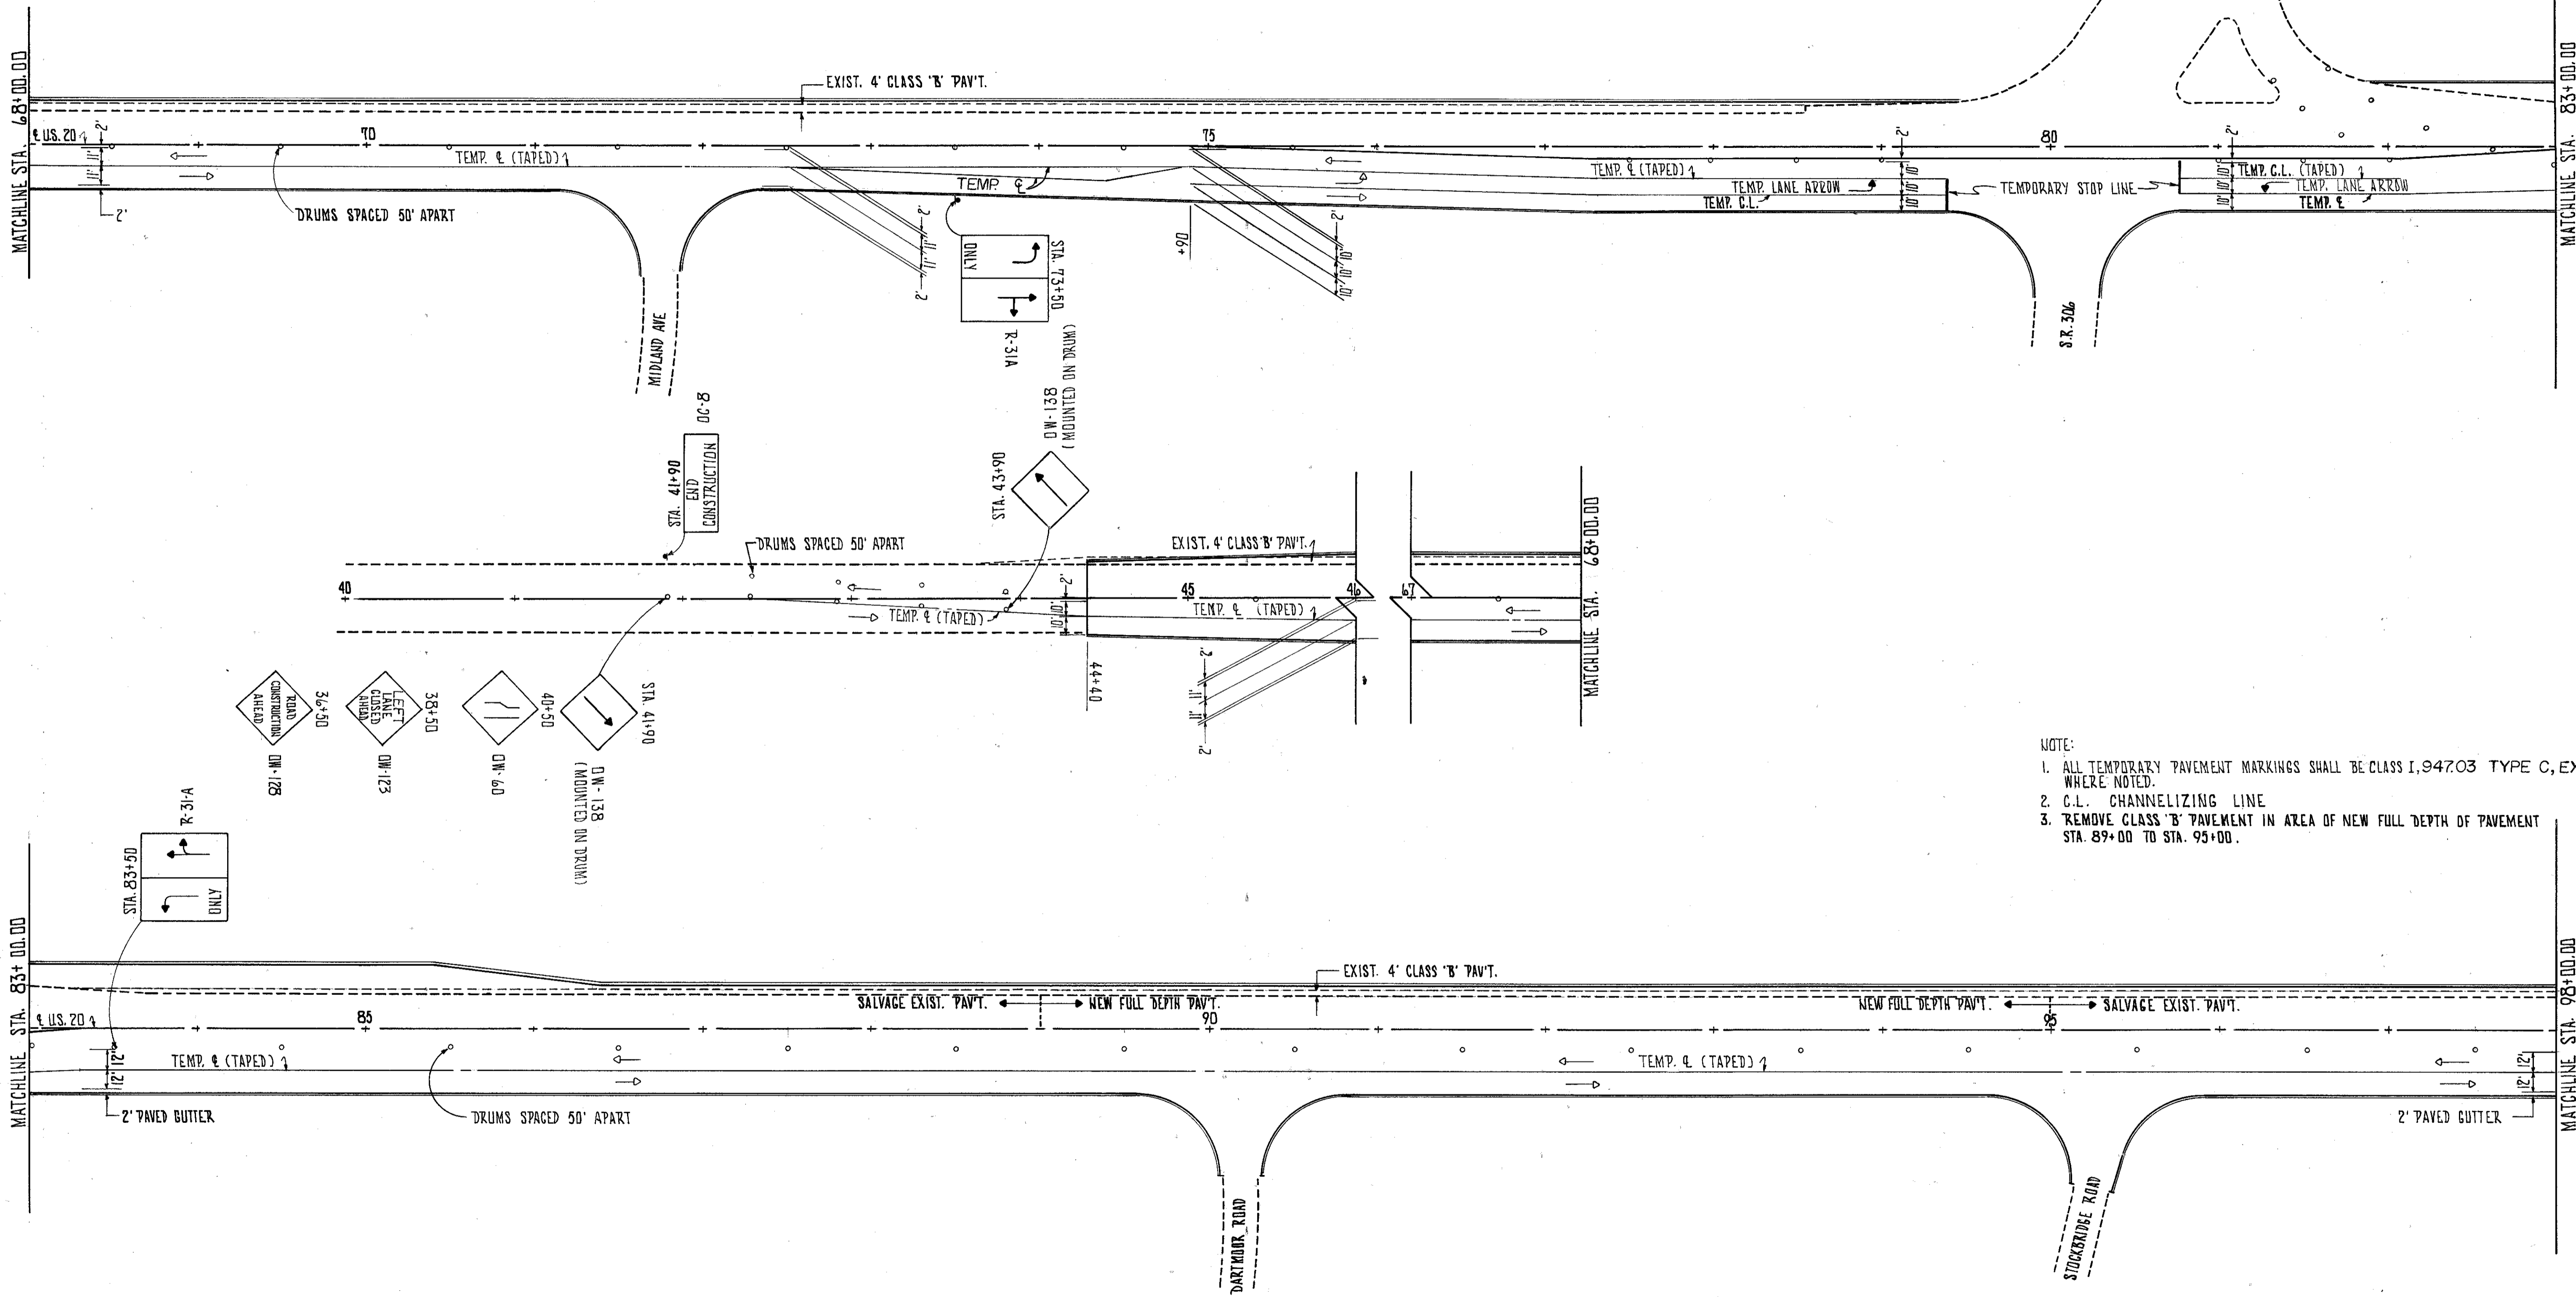

- NOTE:
1. ALL TEMPORARY PAVEMENT MARKINGS SHALL BE CLASS I, 947.03 TYPE C, EXCEPT WHERE NOTED.
 2. C.L. CHANNELIZING LINE
 3. REMOVE CLASS 'B' PAVEMENT IN AREA OF NEW FULL DEPTH OF PAVEMENT STA. 89+00 TO STA. 95+00.

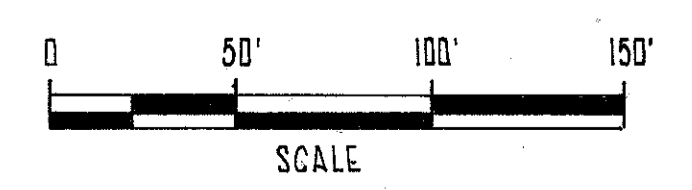

MAINTENANCE OF TRAFFIC PHASE II