



FHWA REGION	STATE	PROJECT
5	OHIO	

13  
114

LAKE COUNTY  
LAK-20-6.65

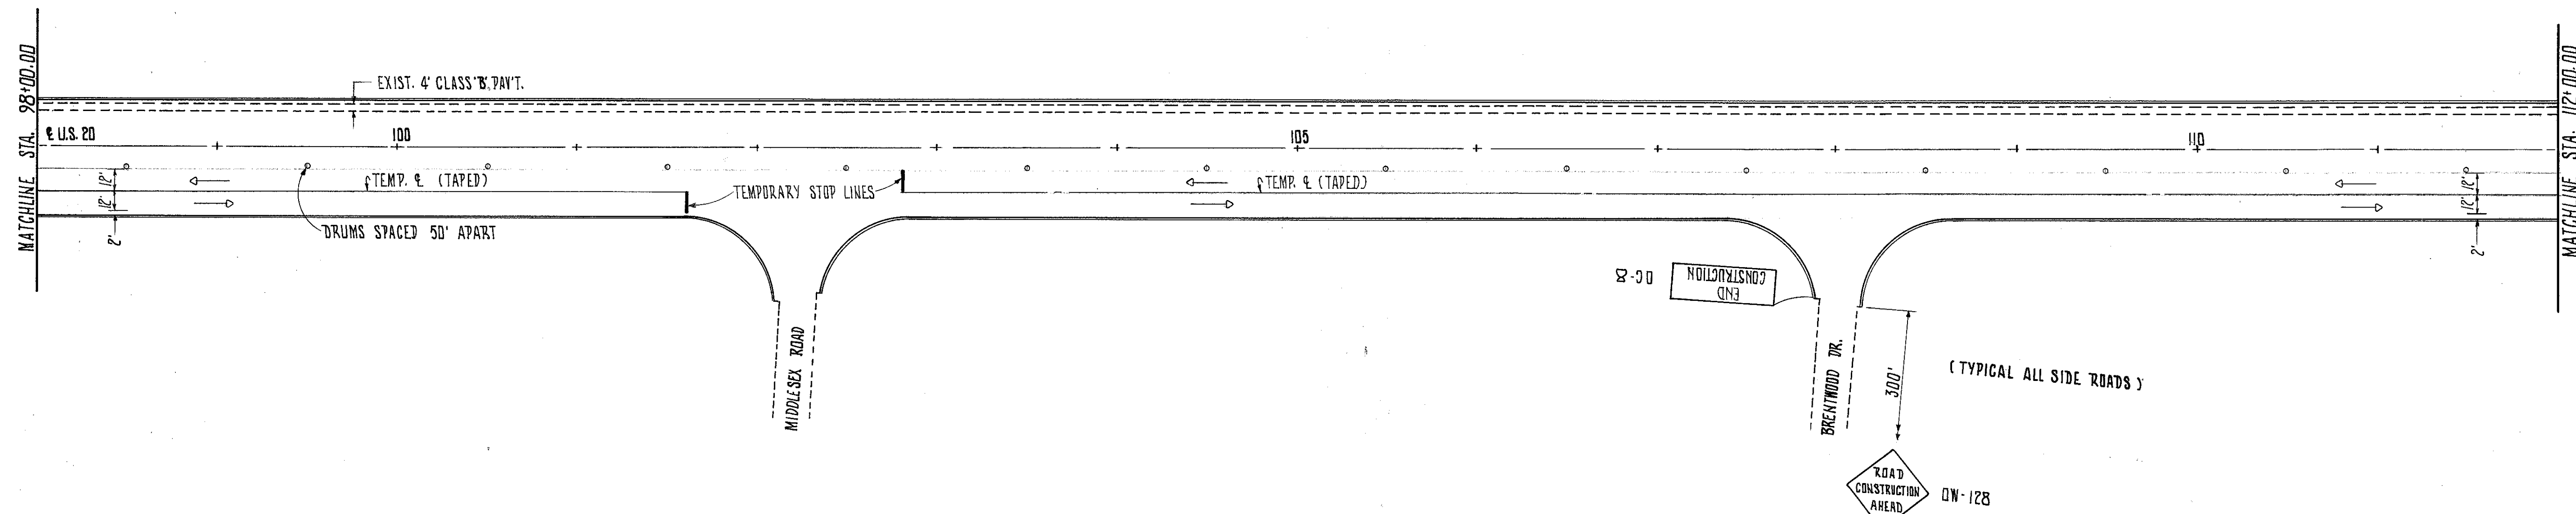

NOTE:  
1. ALL TEMPORARY PAVEMENT MARKINGS SHALL BE CLASS I, 941.03 TYPE C

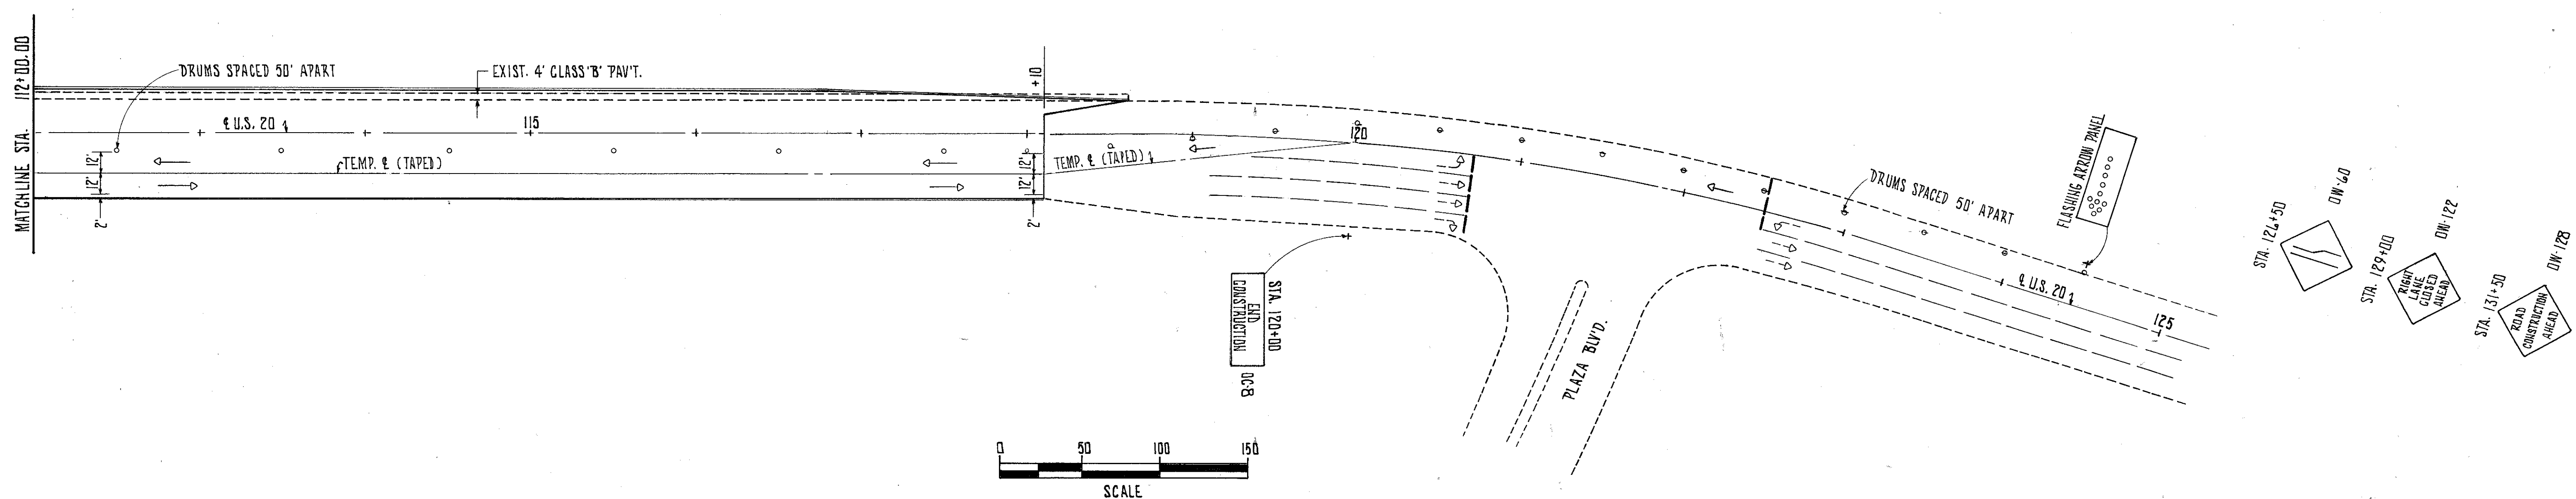

MAINTENANCE OF TRAFFIC PHASE II