


LAKE COUNTY  
LAK-2D-6.65

CALC: PCB 2-83  
CHK: ROB 2-83

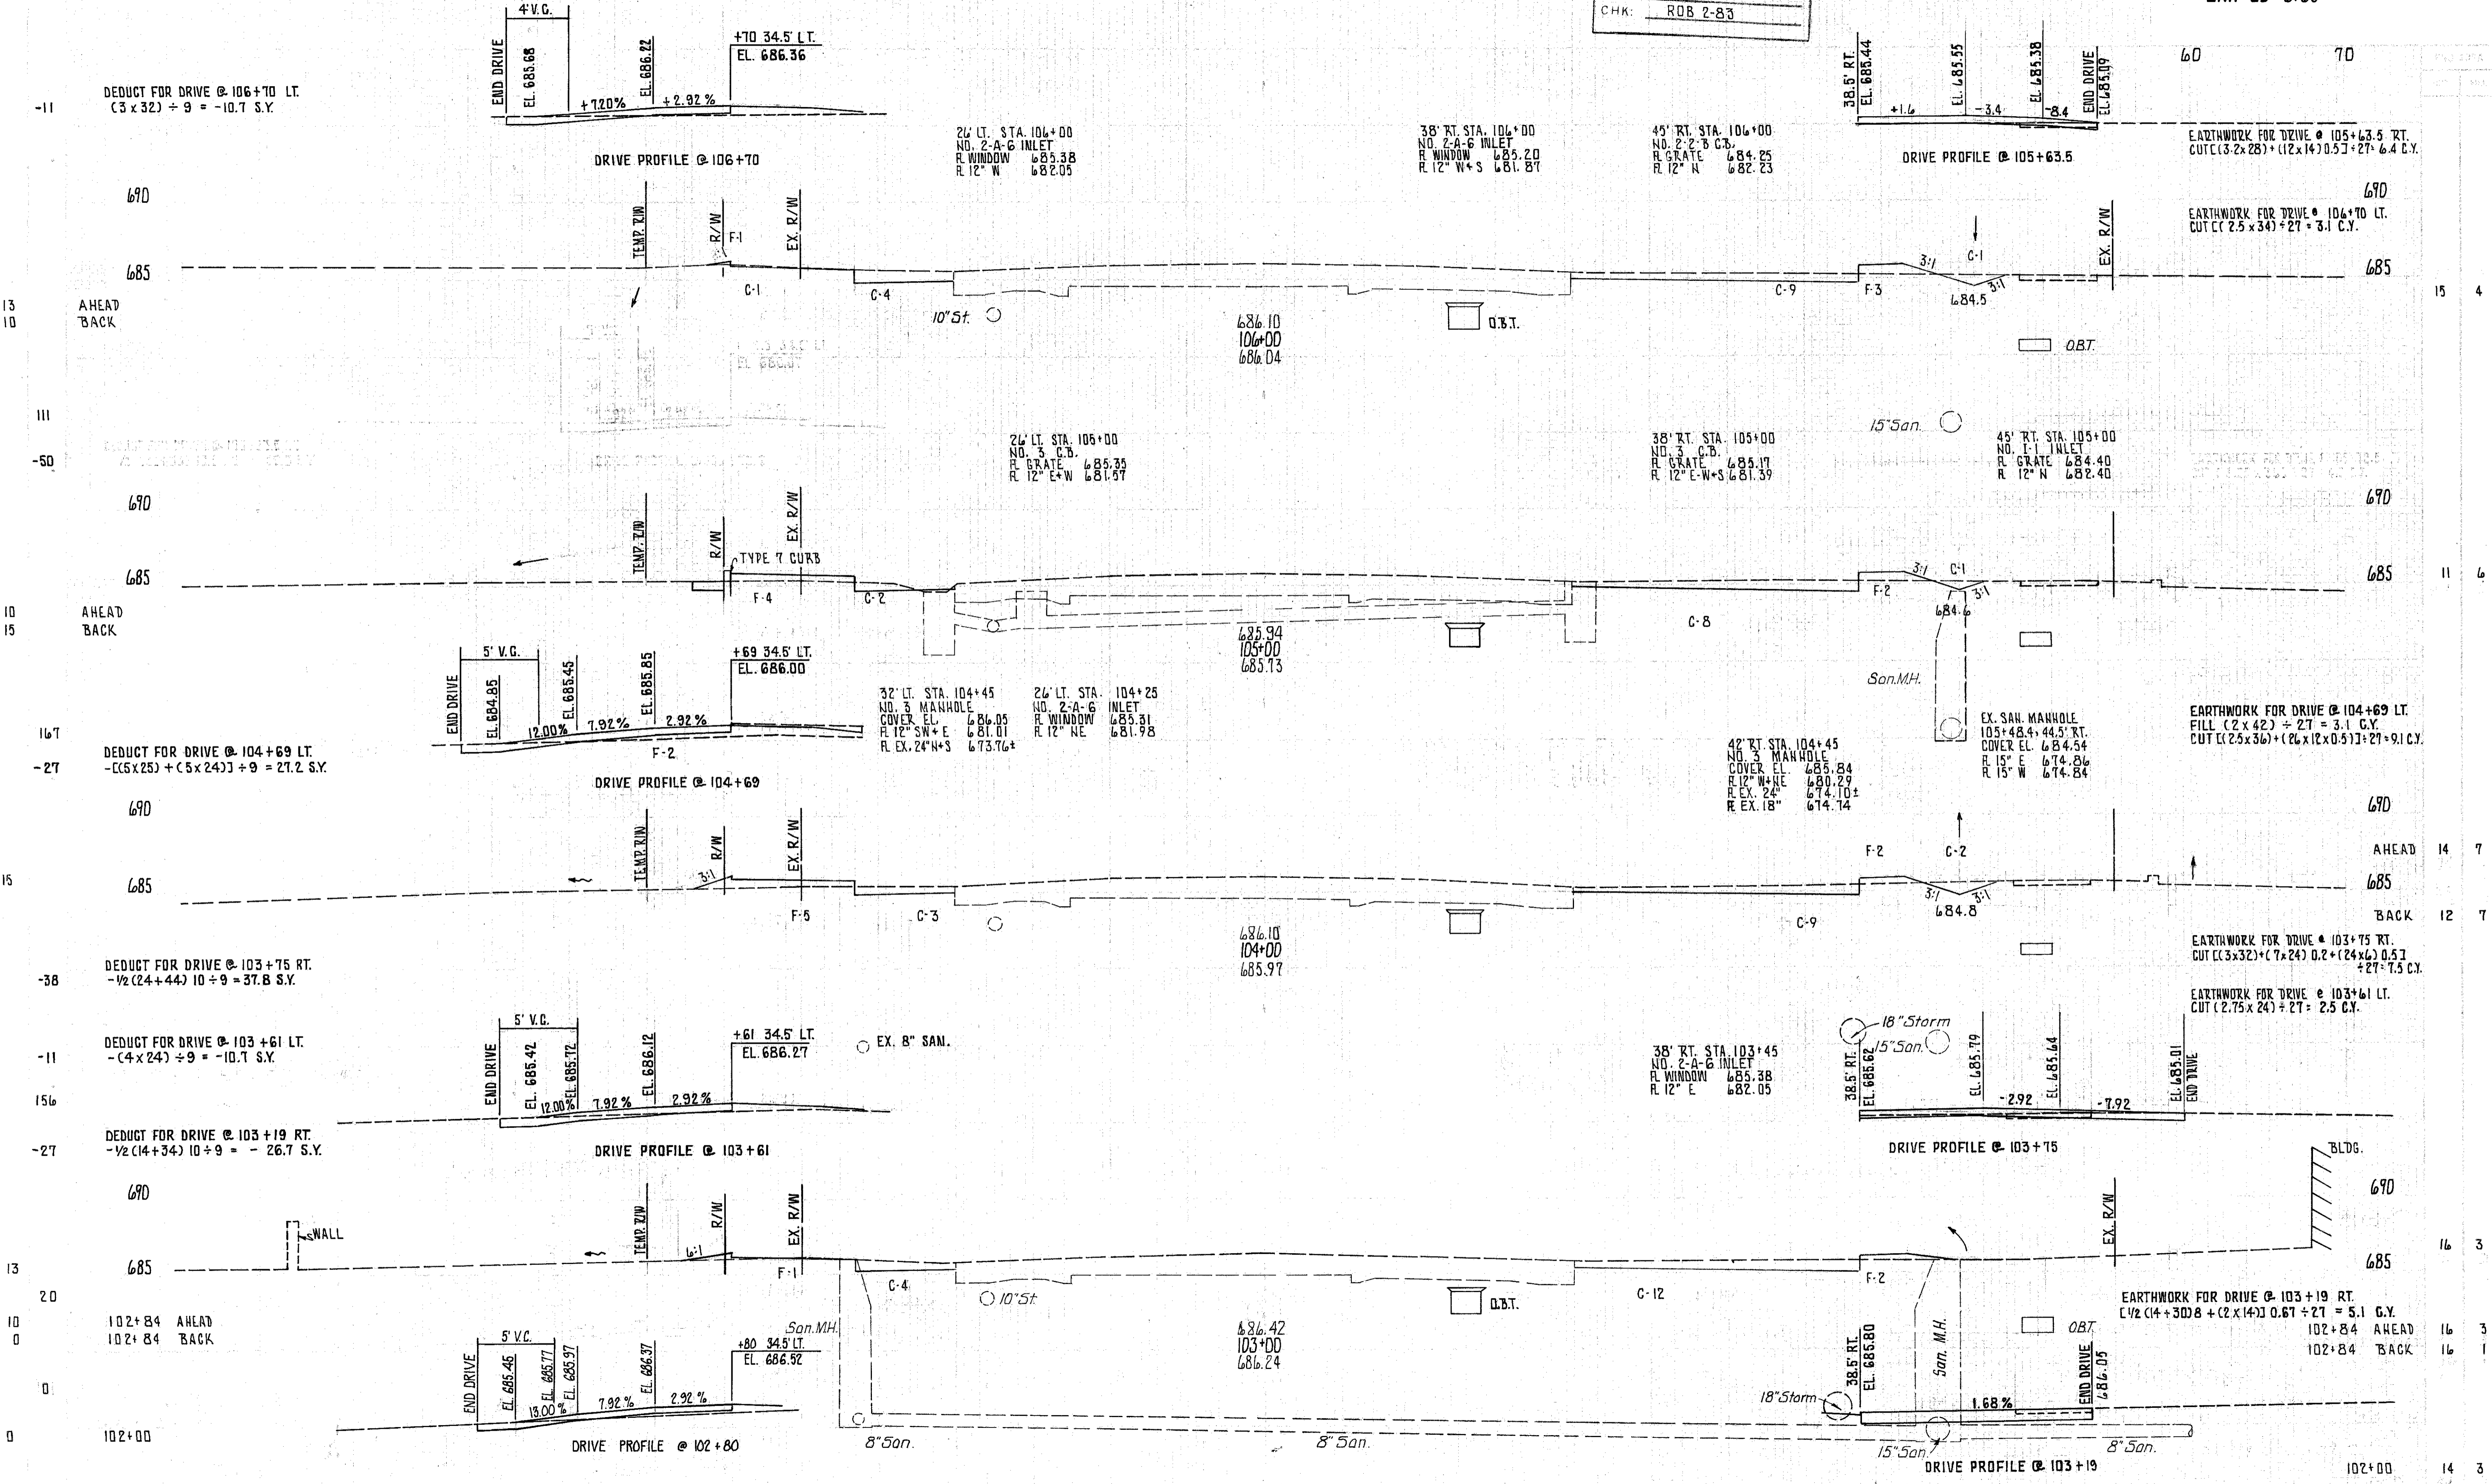

STA. 103+00 TO STA. 106+00