


70 60 50 40 30 20 10 0 10 20 30 40 50

CALC: PCB 2-83
 CHK: ROB 2-83

LAKE COUNTY
 LAK-20-665

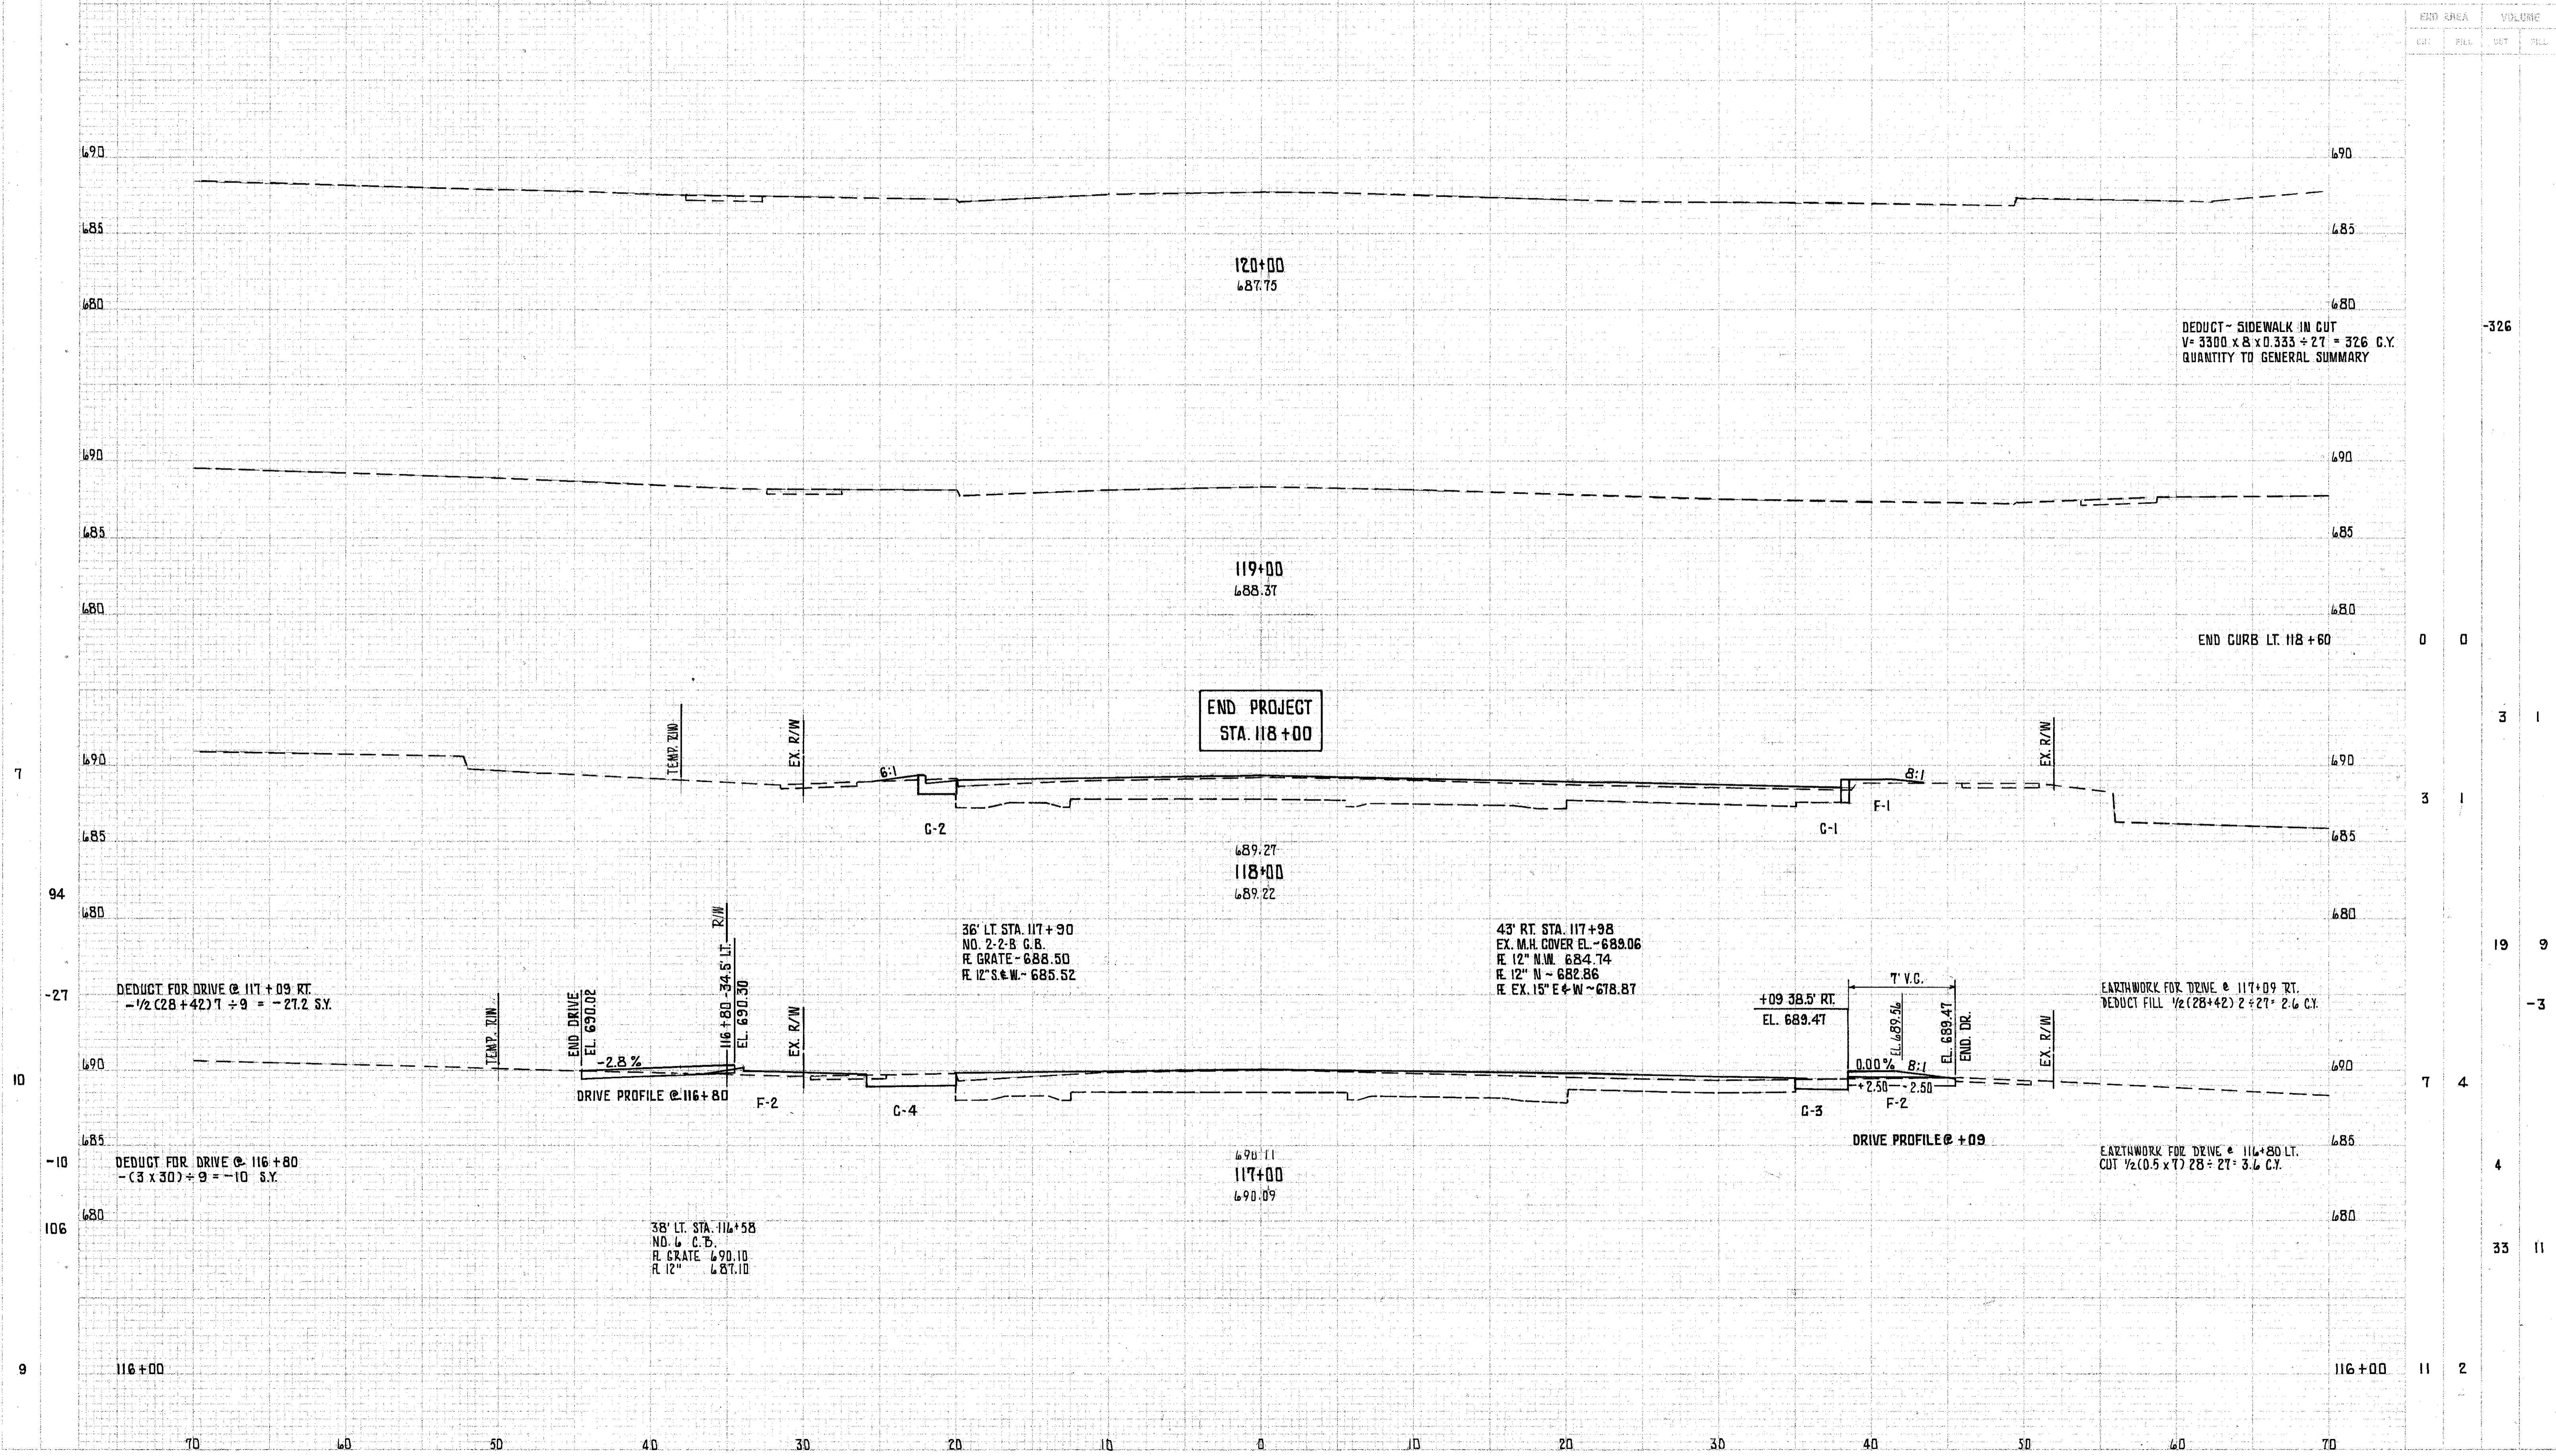

STA. 117+00 TO STA. 120+00