

END
AREA

VOLUME

36 L.F.
0.05



344 SY
0.09

26 L.F.
42

CALC: PCB 12-82
CHK: RDB 12-82

62
114

LAKE COUNTY
LAK-20-6.65

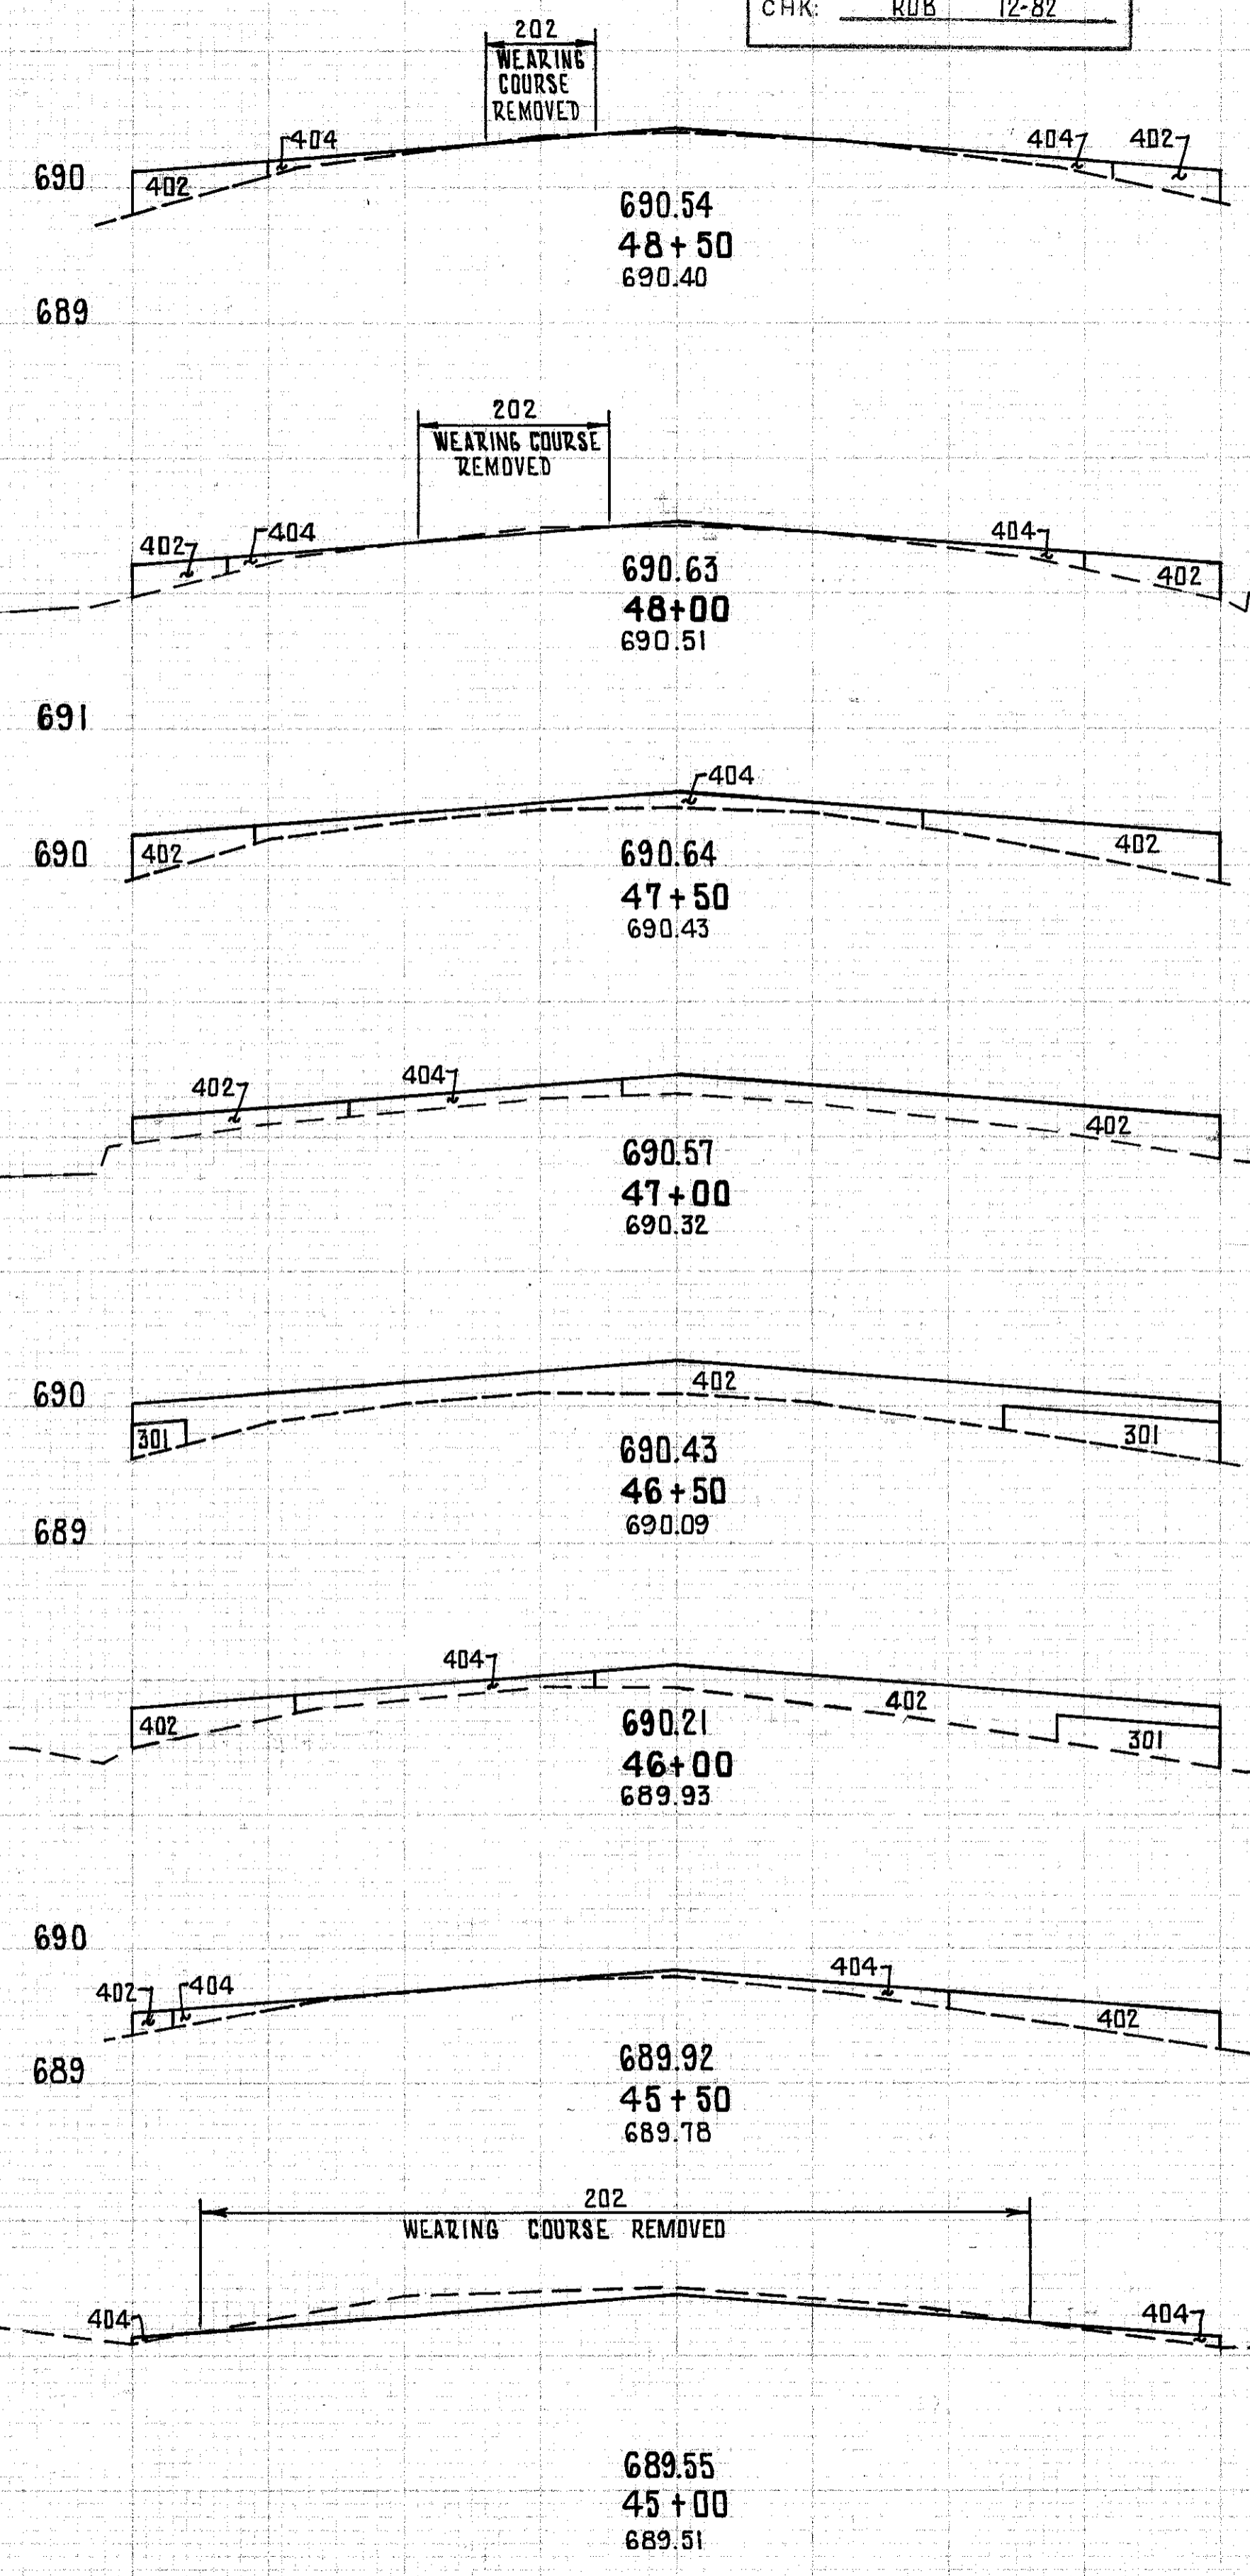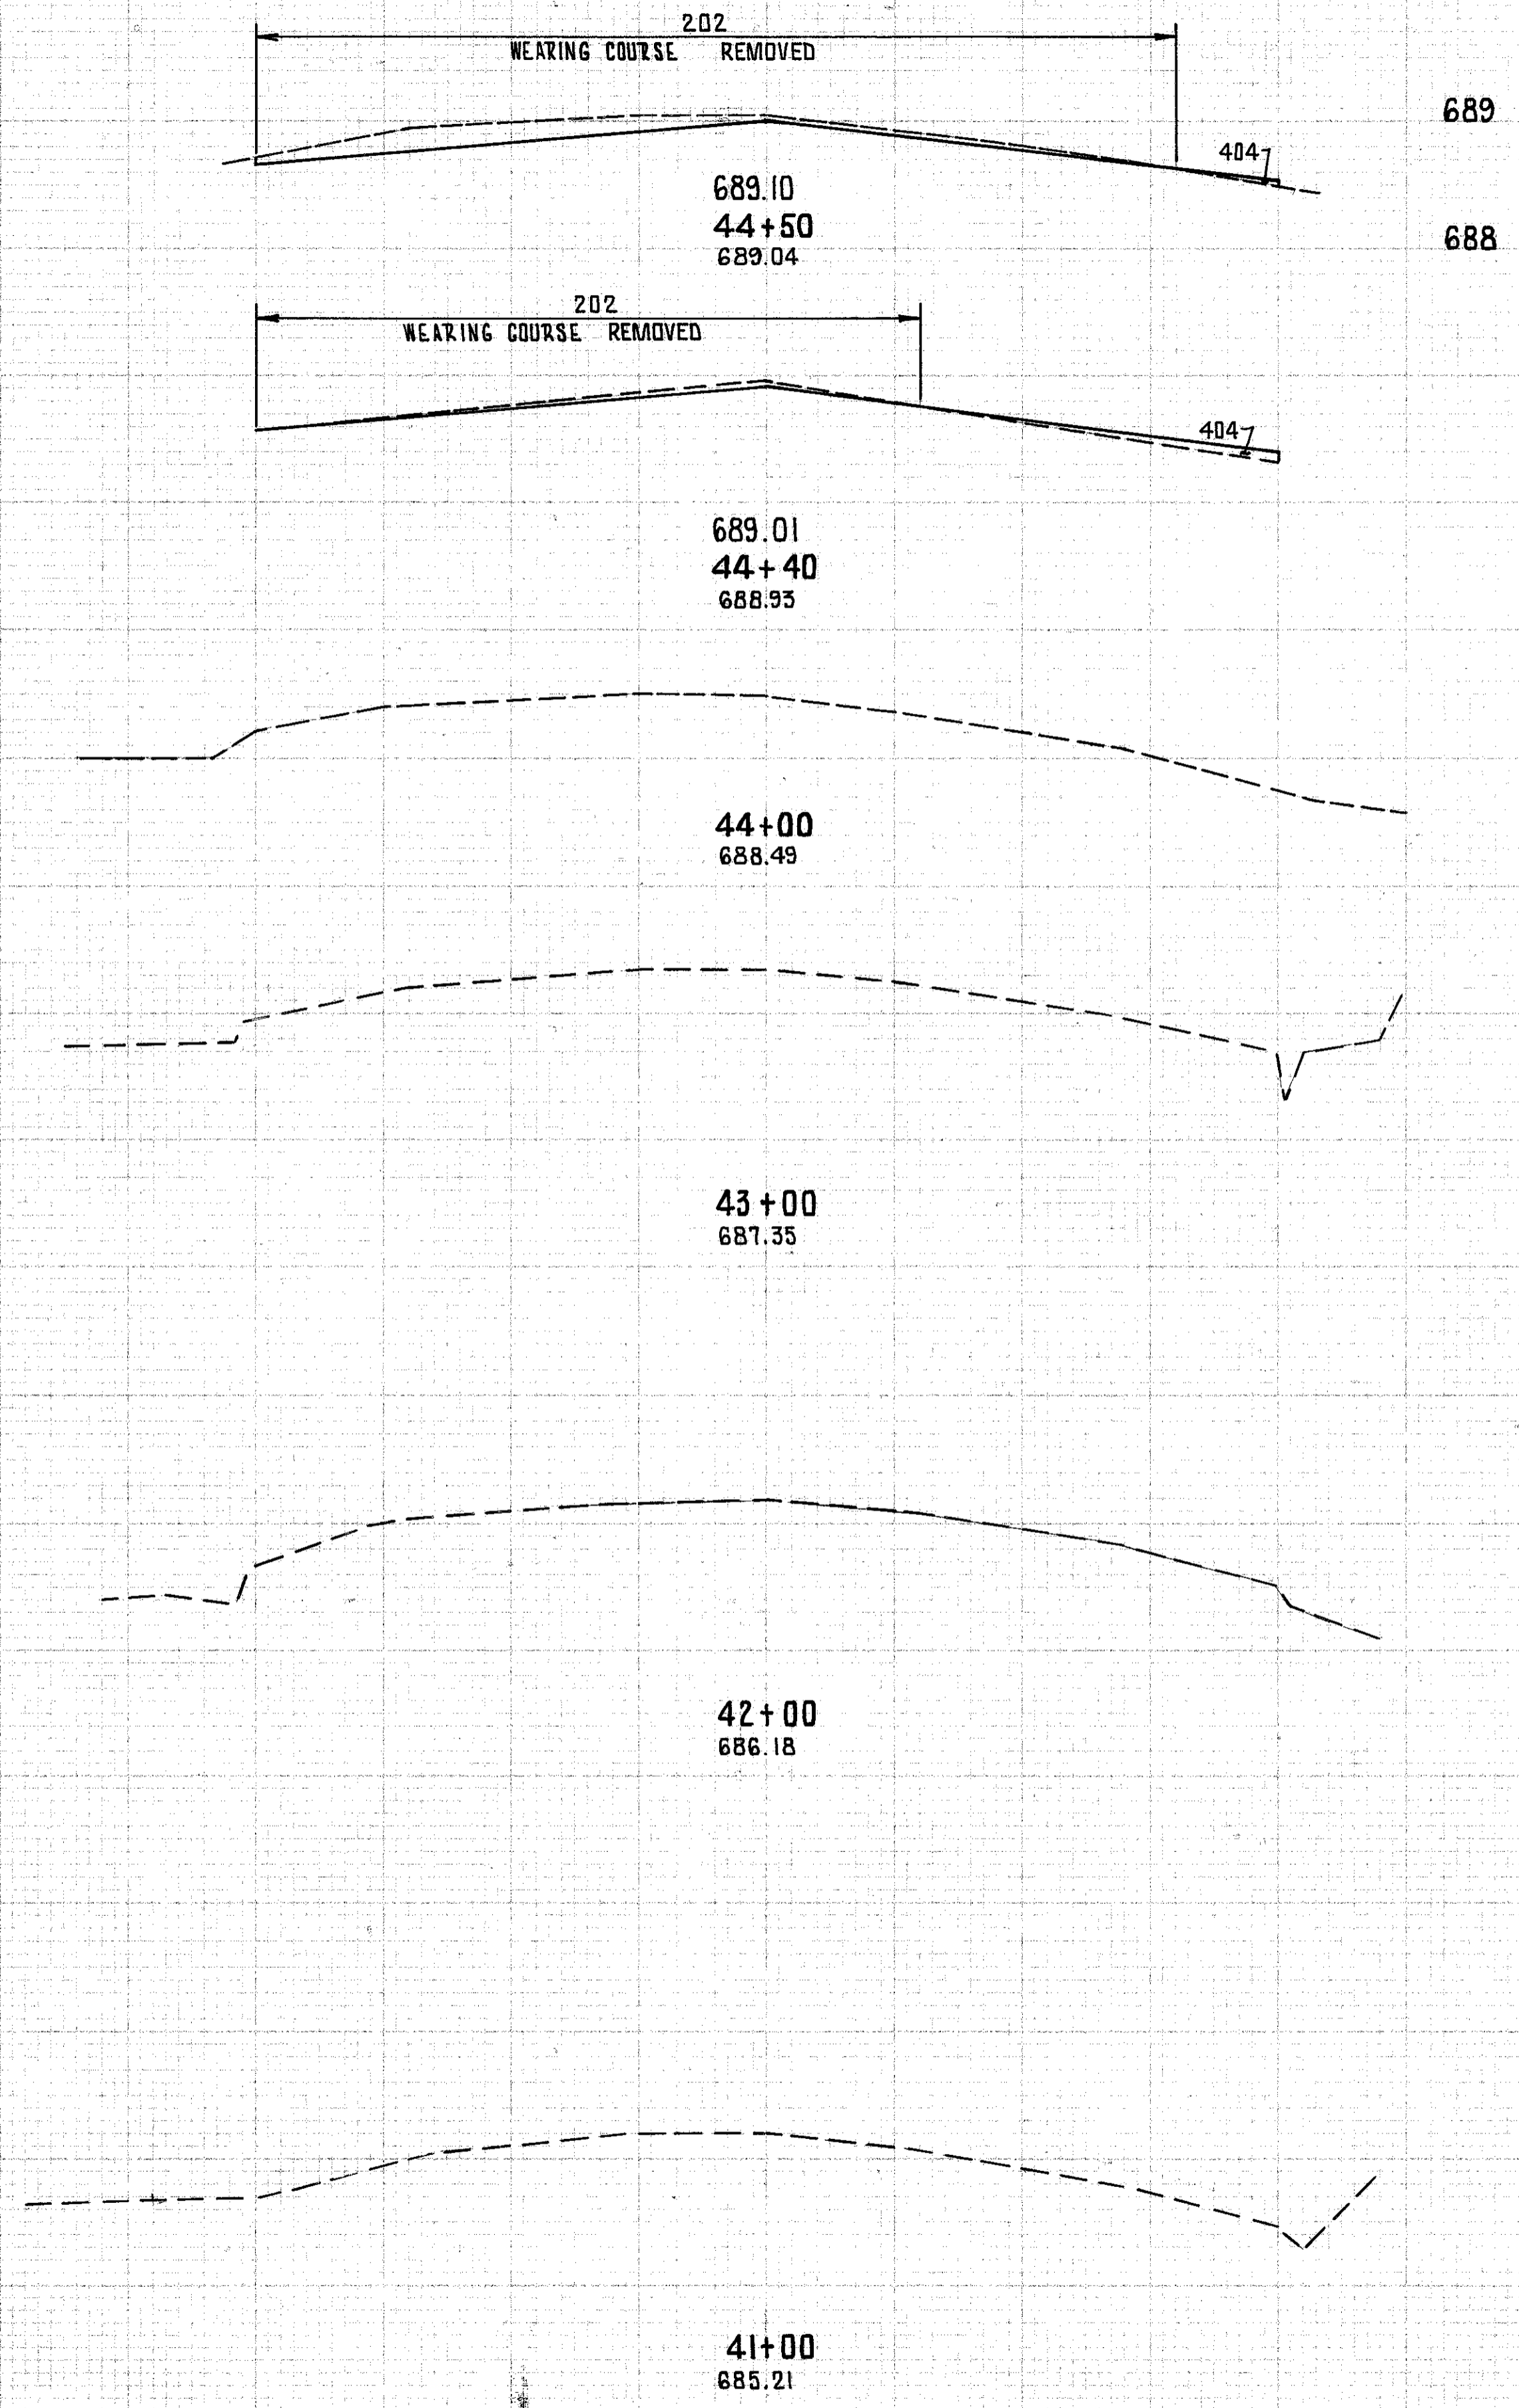

END AREA	VOLUME	CUT		FILL	
		AREA	DEPTH	AREA	DEPTH
202	4 L.F.	1.84			
402		0.78			
404					
202	30.6 SY				
402		3.23			
404		1.36			
202	7 L.F.	1.65			
402		0.63			
404					
202	19.4 SY				
402		4.92			
404		2.48			
202	0 L.F.	3.66			
402		1.89			
404					
402				8.29	
404				2.86	
301	0				
402		5.28			
404		1.10			
301				2.05	
402				12.50	
404				1.02	
301		2.21			
402		8.21			
404		0			
301				3.34	
402				13.18	
404				0.99	
301		1.40			
402		6.02			
404		1.07			
301				1.30	
402				1.52	
404				2.14	
202	0				
301		0			
402		2.10			
404		1.24			
202	847 SY				
402		1.94			
404		1.43			
202	30.5 L.F.	0.30			
404		0			
402					
202	1847 SY				
404		0.32			

44+50 { 202 36 L.F.
404 0.05