


CALC: PCB 12-82
 CHK: ROB 12-82


CITY/TA	STATE	PROJECT
5	OHIO	

64
114

LAKE COUNTY
LAK-20-6.65

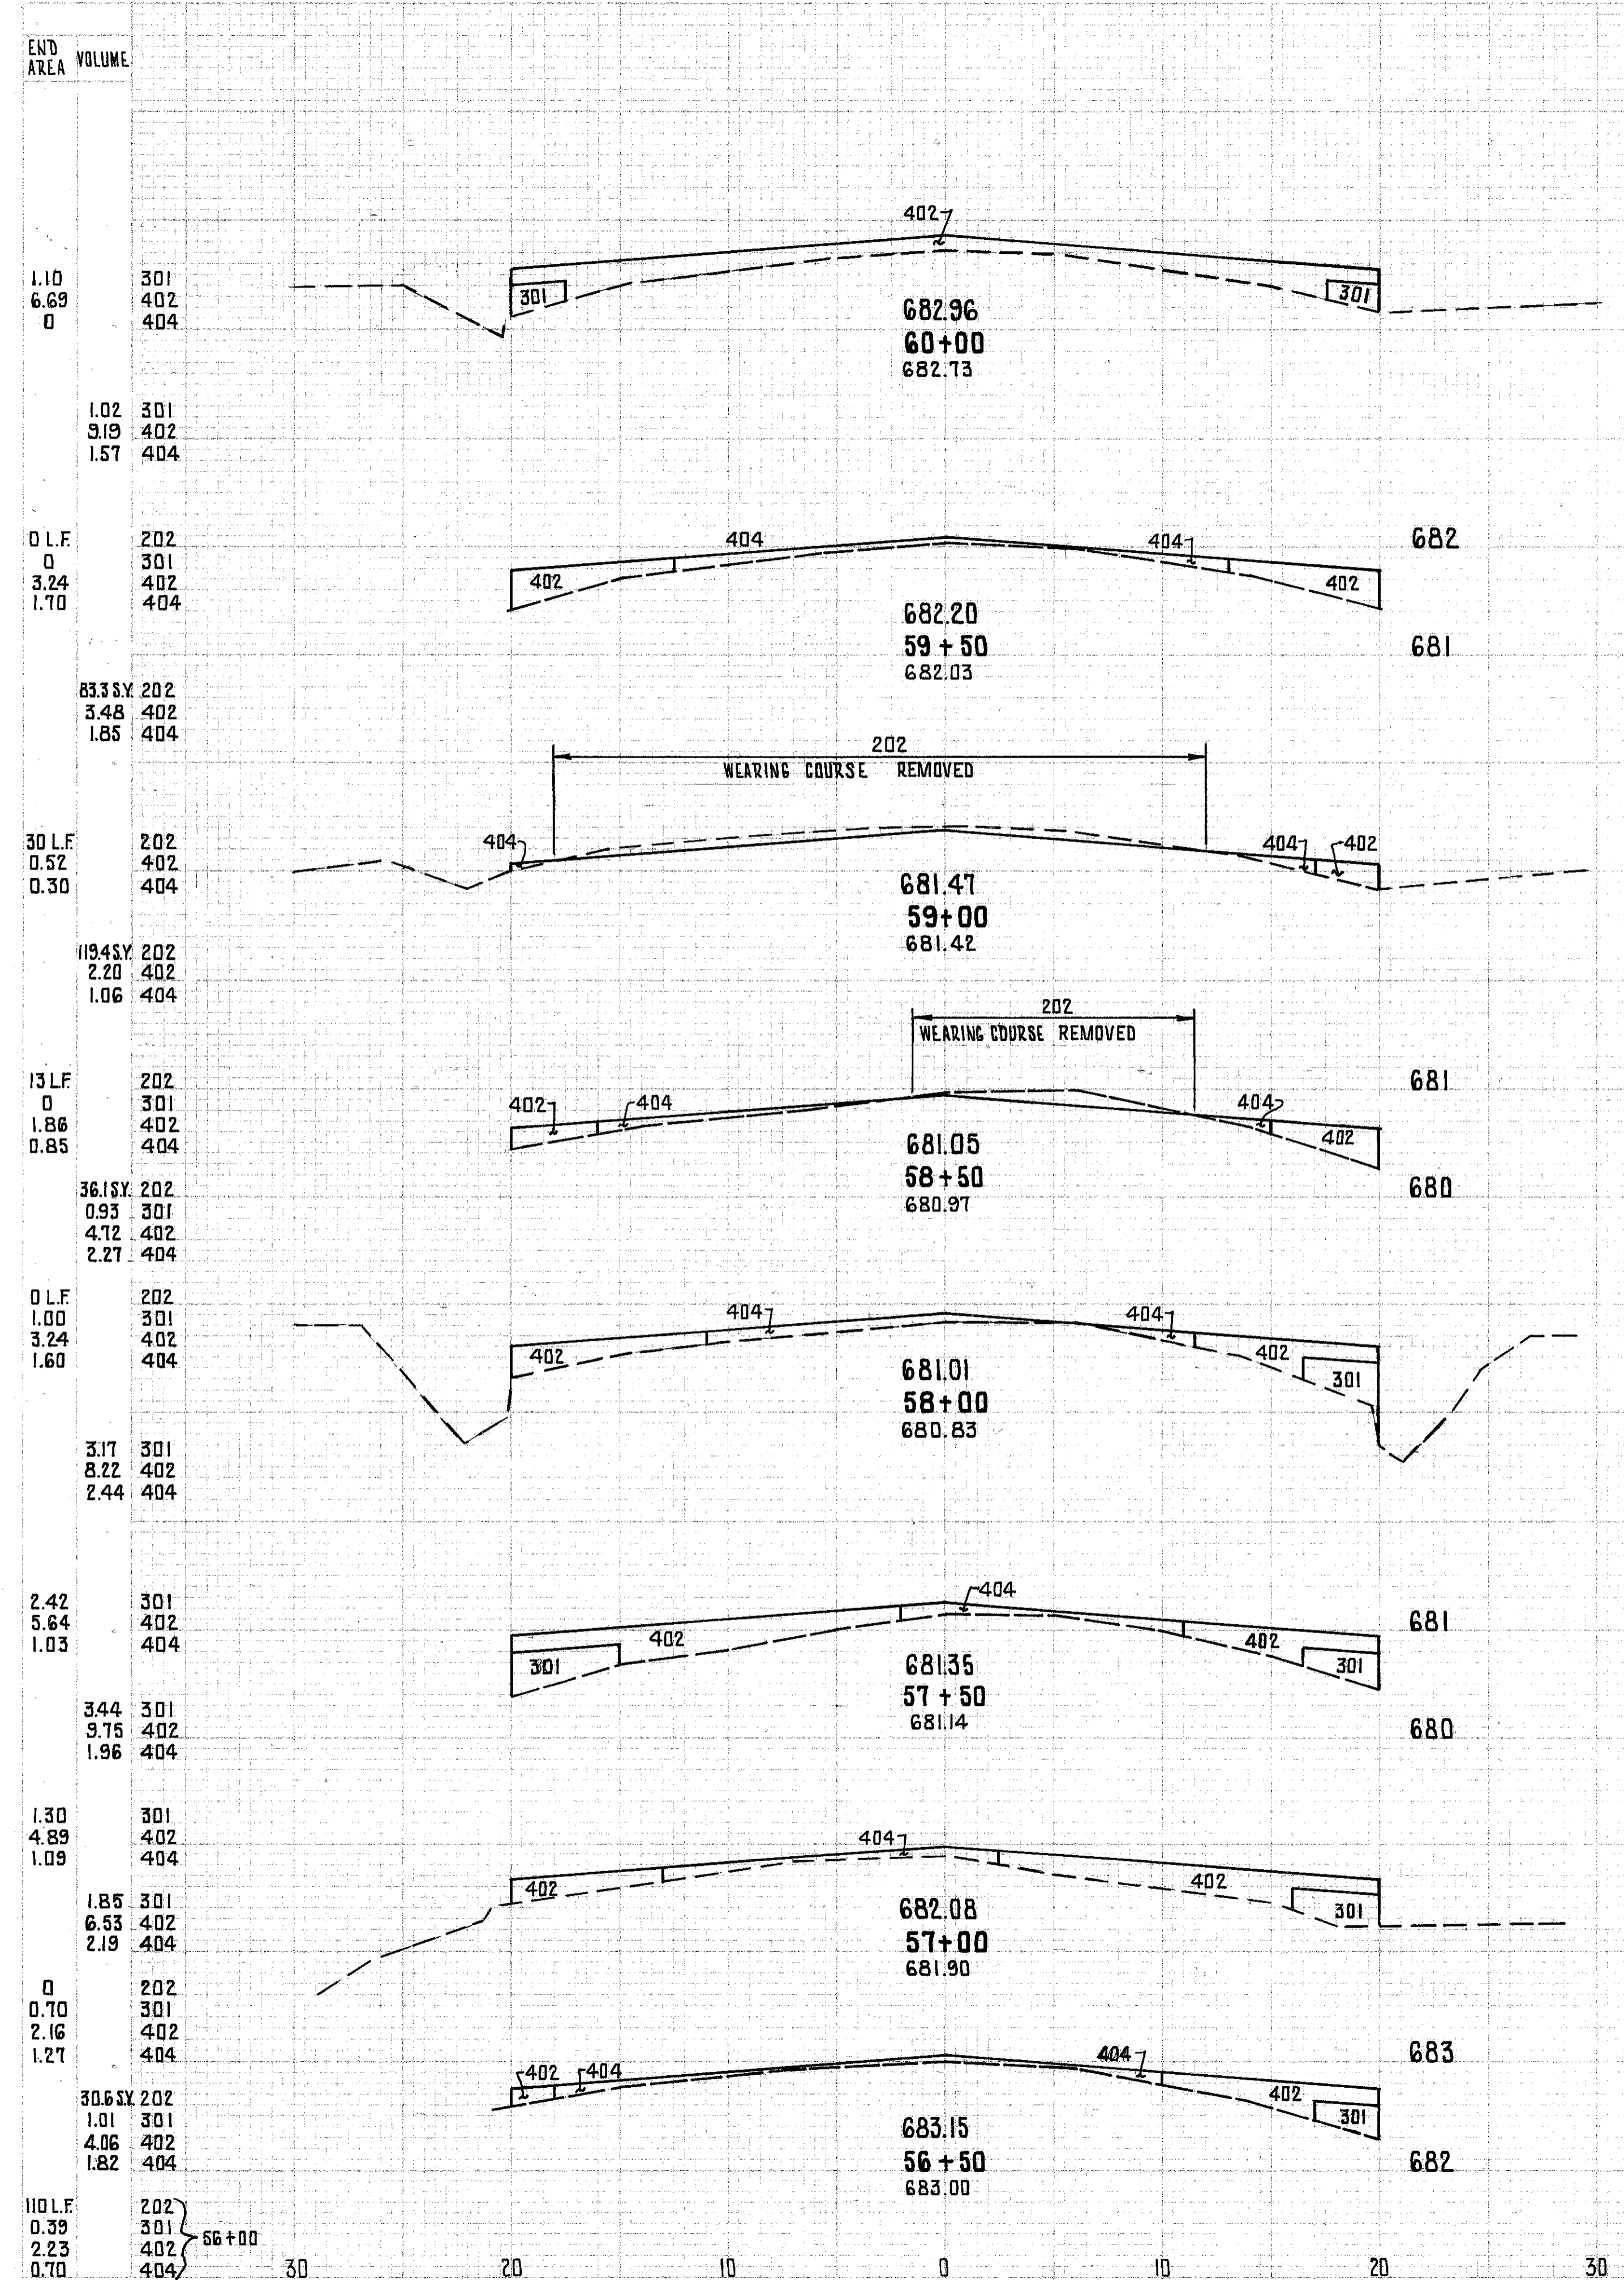

683 687
 682 686
 681 685
 682 687
 681 686
 680 685
 681 686
 680 685
 679
 682 684
 681 683

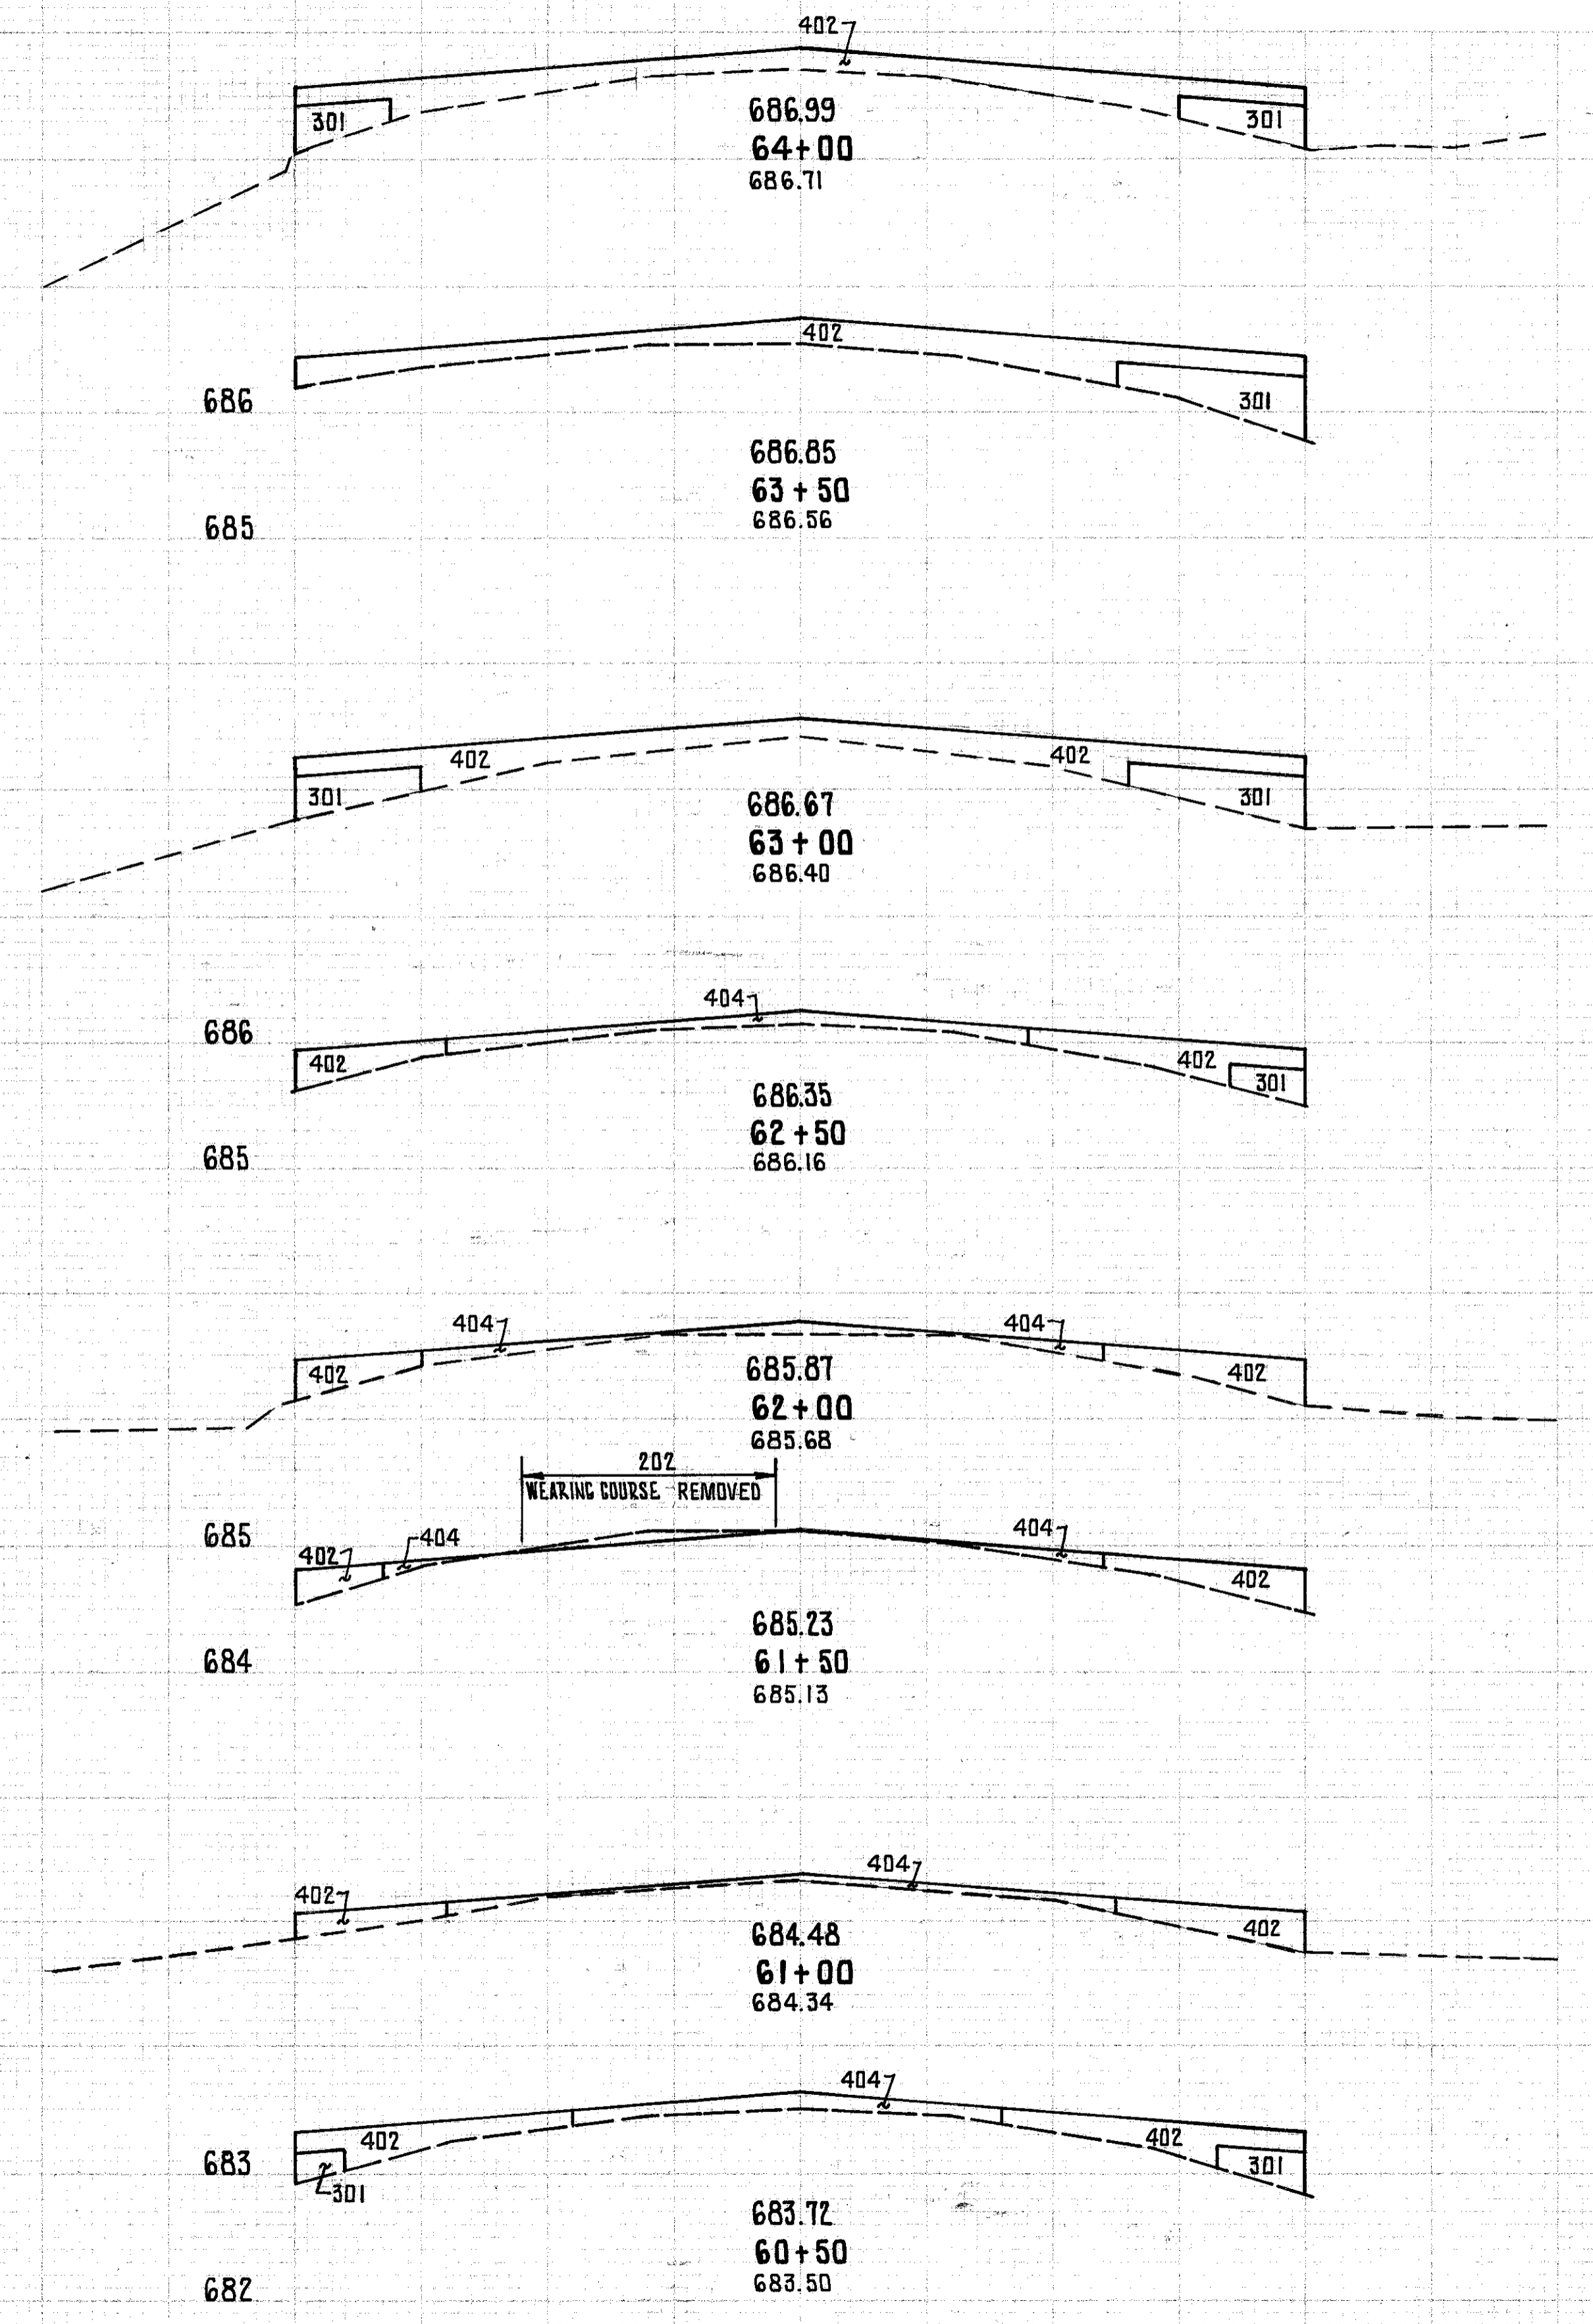

