


SECTION
 100' 200'

CALC: RG 1-83
 CHK: PCB 1-83

PARCEL NUMBER STATE PROJECT
 5 OHIO

69
 114

LAKE COUNTY
 LAK-20-6.65

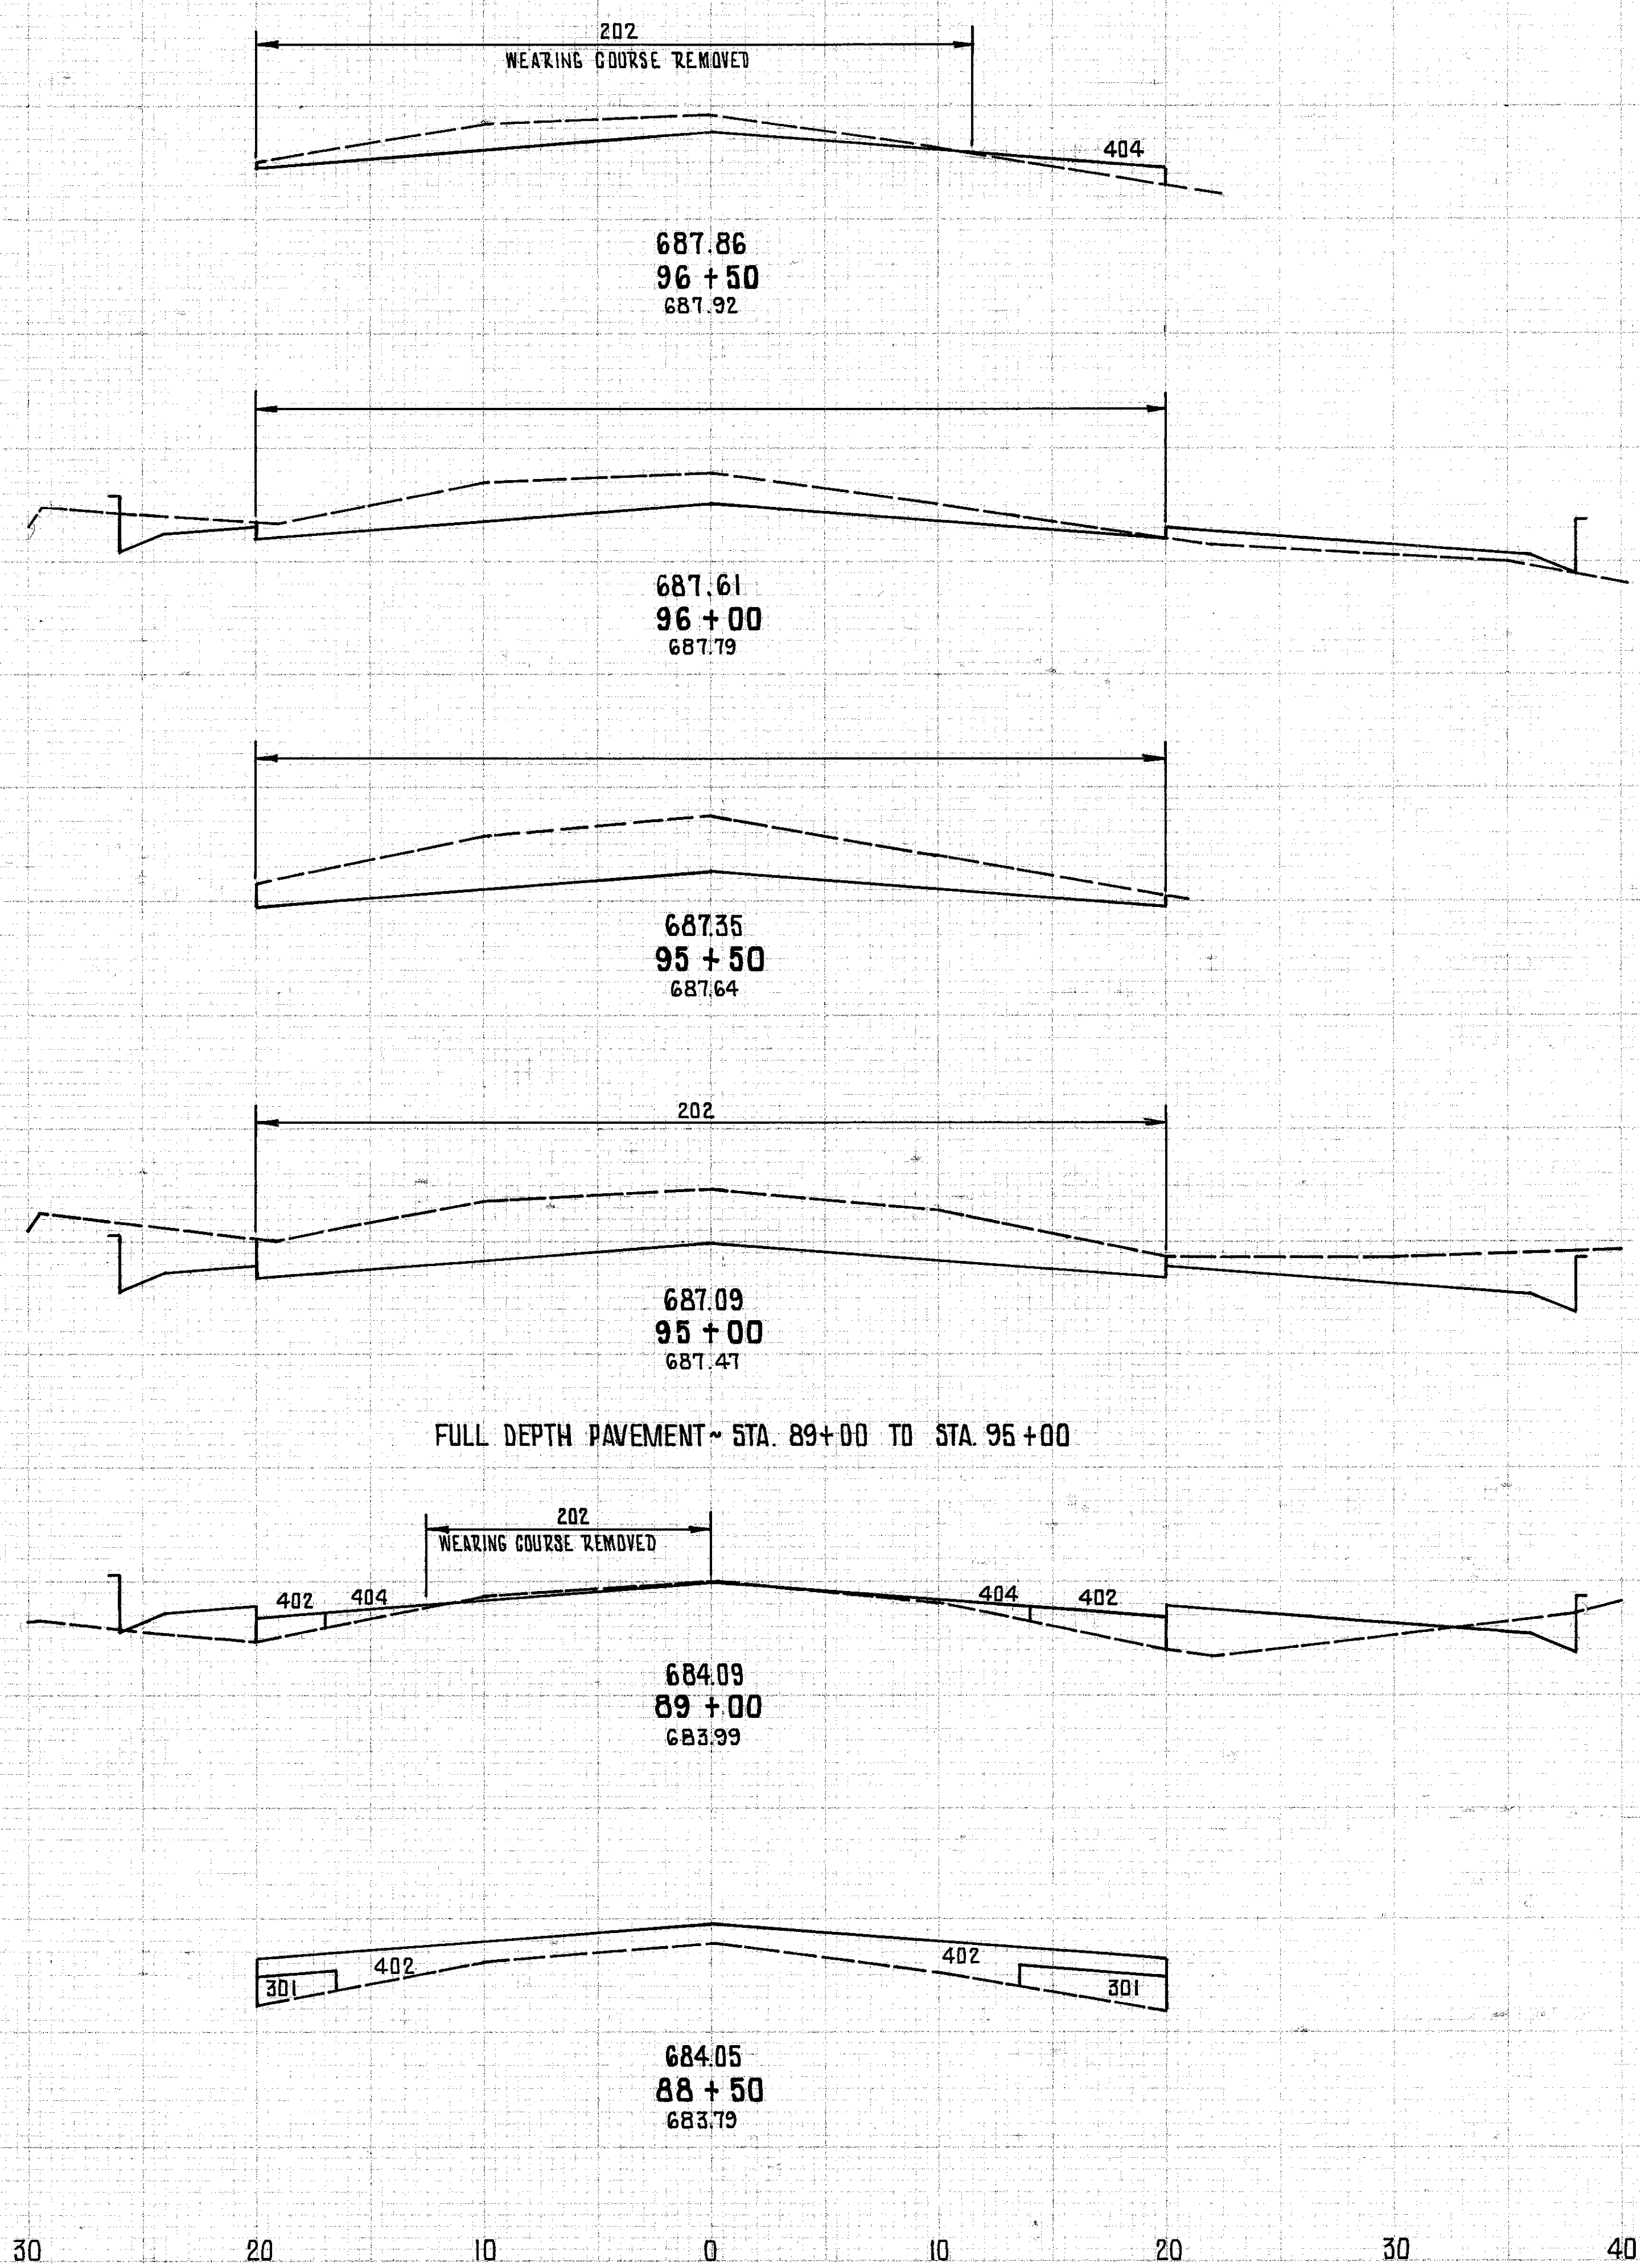

688

687

688

687

688

687

688

687

686

684

683

684

683

STATION	2ND AREA		VOLUME	
	CUT	FILL	CUT	FILL
202	32 L.F.			
404		0.56		
202			200 S.Y.	
404				0.52
202	40 L.F.			
404		0		
202			222.2 S.Y.	
404				0
202	40 L.F.			
404		0		
202			222.2 S.Y.	
404				0
202	40 L.F.			
404		0		
202	12.5 L.F.			
301		0		
402		1.70		
404		0.61		
202			347 S.Y.	
301				2.10
402				9.10
404				0.56
202	0			
301		2.27		
402		8.13		
404		0		
301				6.44
402				15.28
88+00	301	4.69		
	402	8.37		

30 20 10 0 10 20 30 40