


END
AREA

VOLUME
0.82
3.28
1.52
0.76
4.65
2.81
0
1.74
1.52
0.90
3.29
1.98
0.97
1.81
0.62
0.90
2.02
1.52
O.L.F.
0
0.37
1.02
54.23Y
1.40
1.62
19.51F
1.14
0.73
84.18Y
2.74
1.18
11 L.F.
0
1.82
0.52
30.63Y
1.07
5.10
2.39
0
1.16
3.69
2.04
1.07
6.34
3.04
0
3.16
1.24
5.43
2.17
2.70
1.10

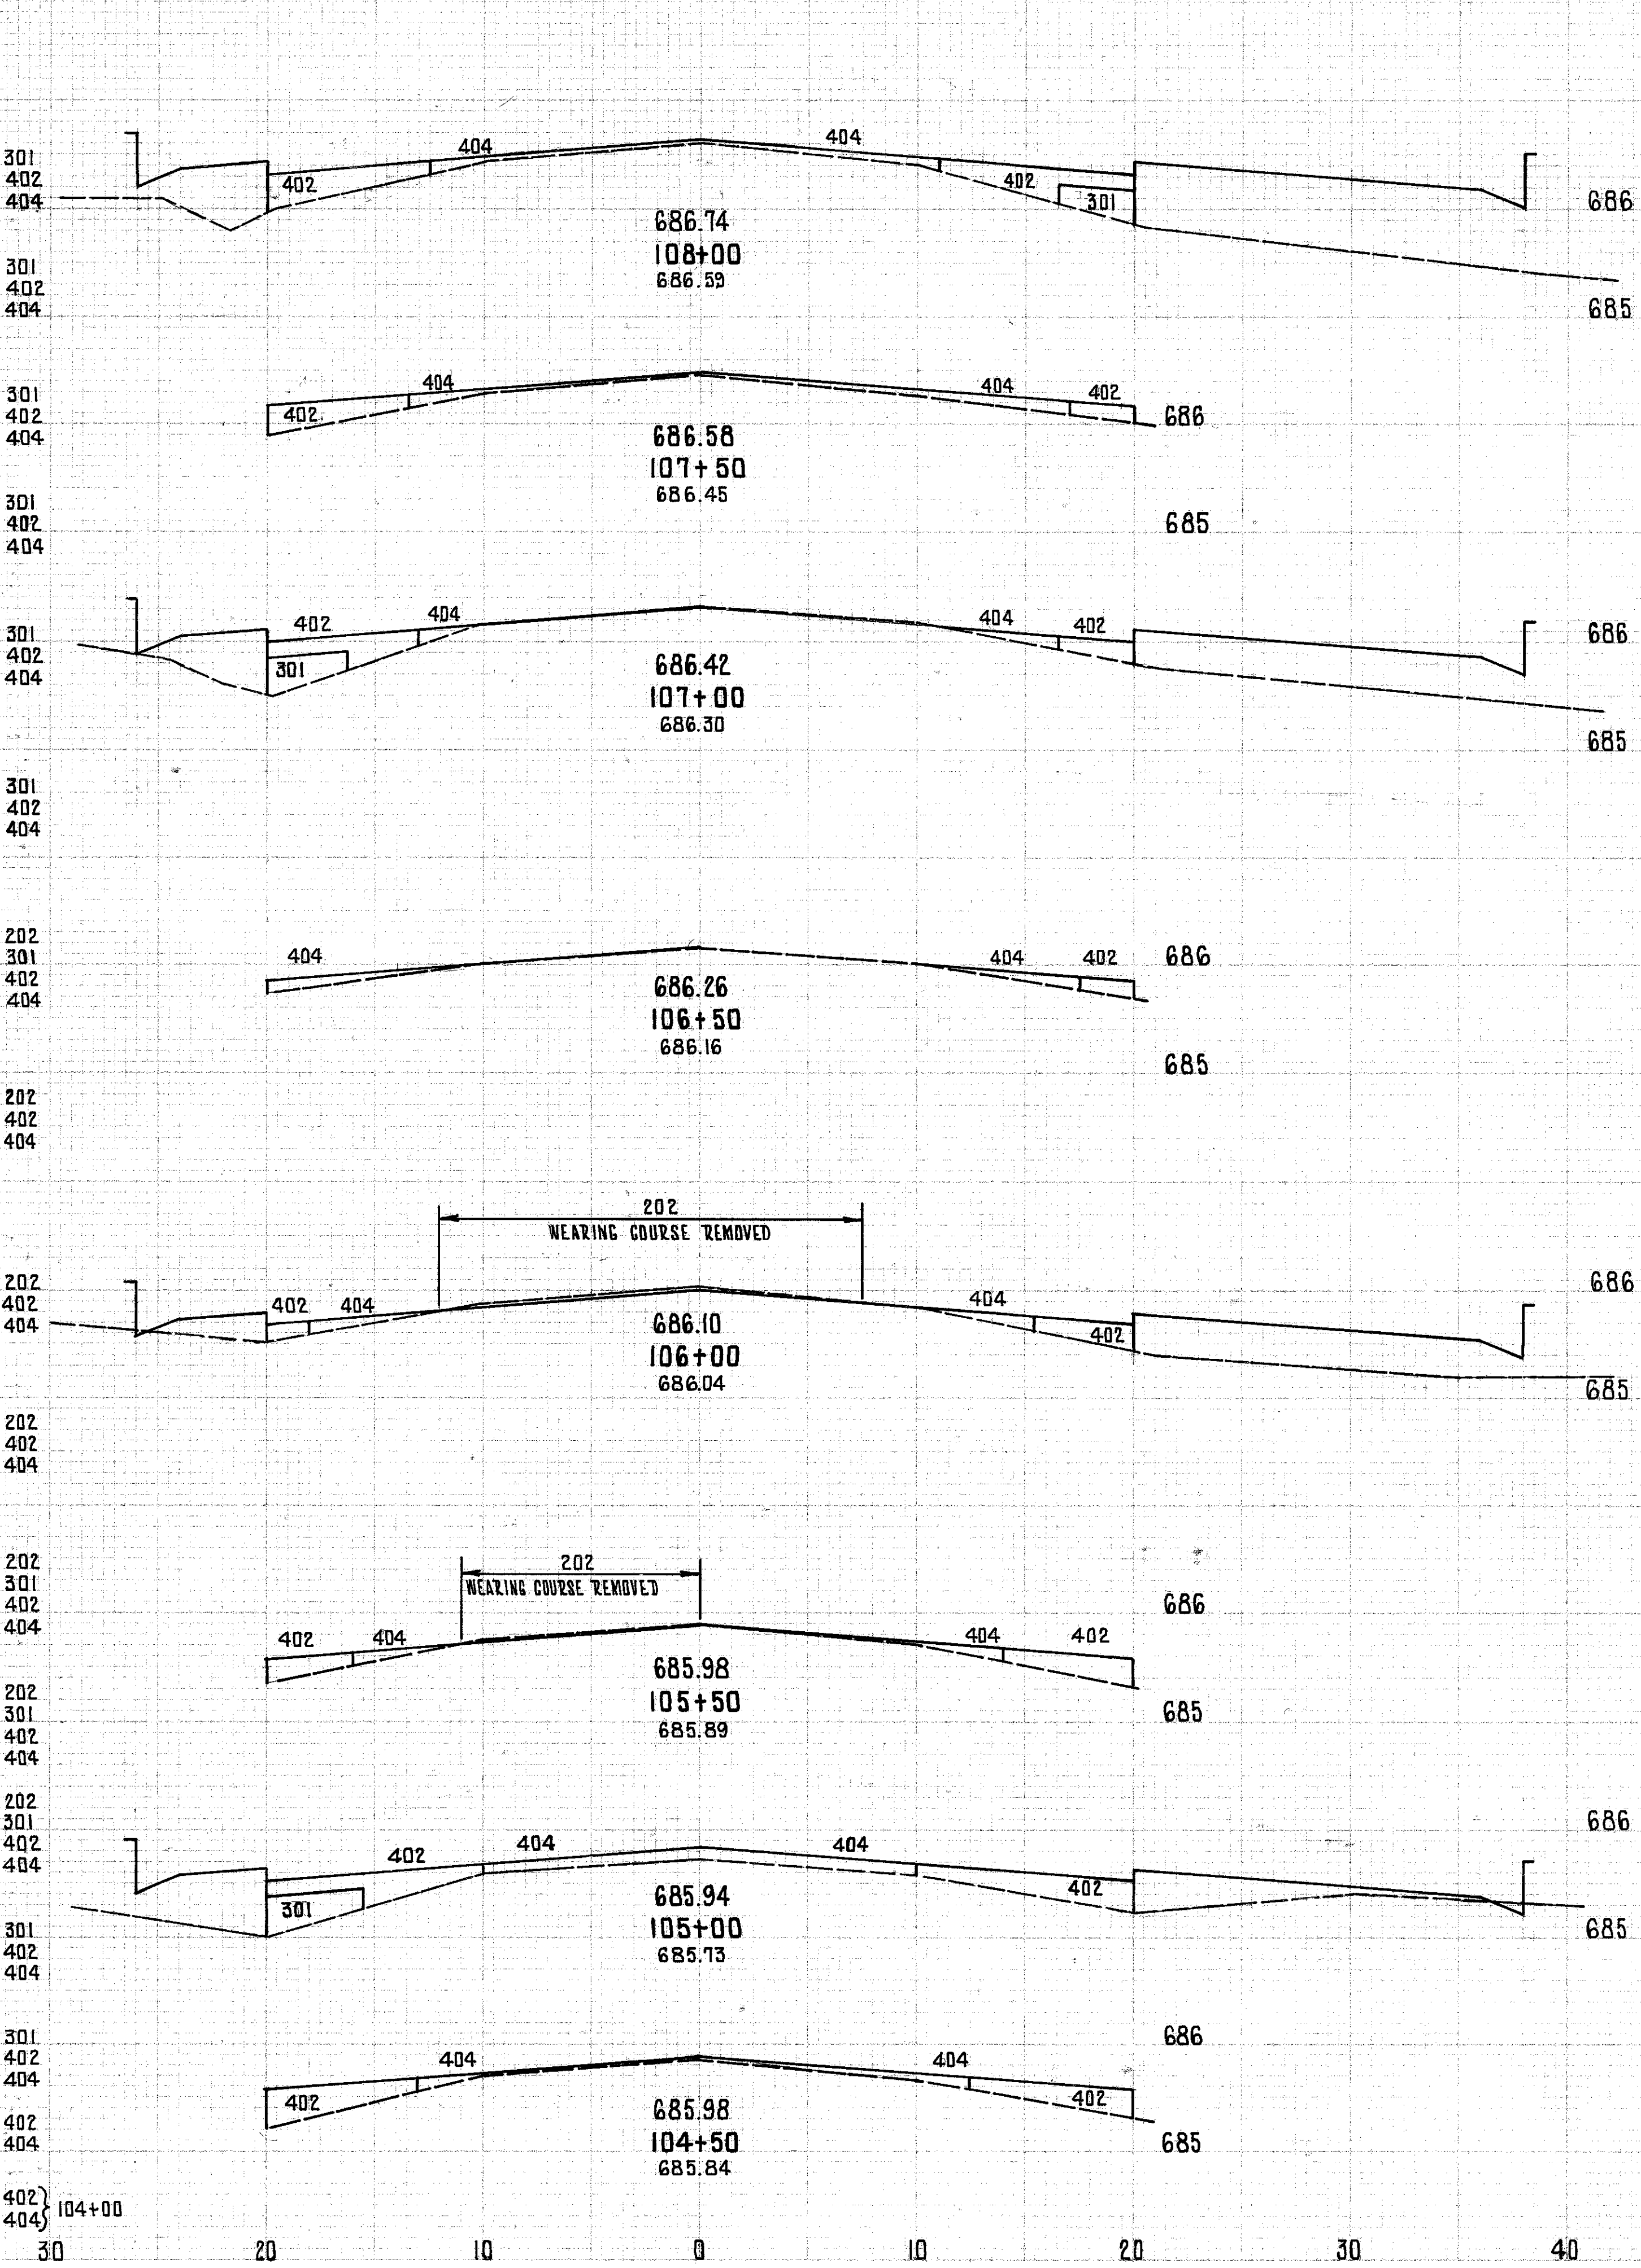

CALC: PCB 1-83
CHK: ROB 1-83

71
114

LAKE COUNTY
LAK-20-6.65

