


LAKE COUNTY  
LAK-20-6.65

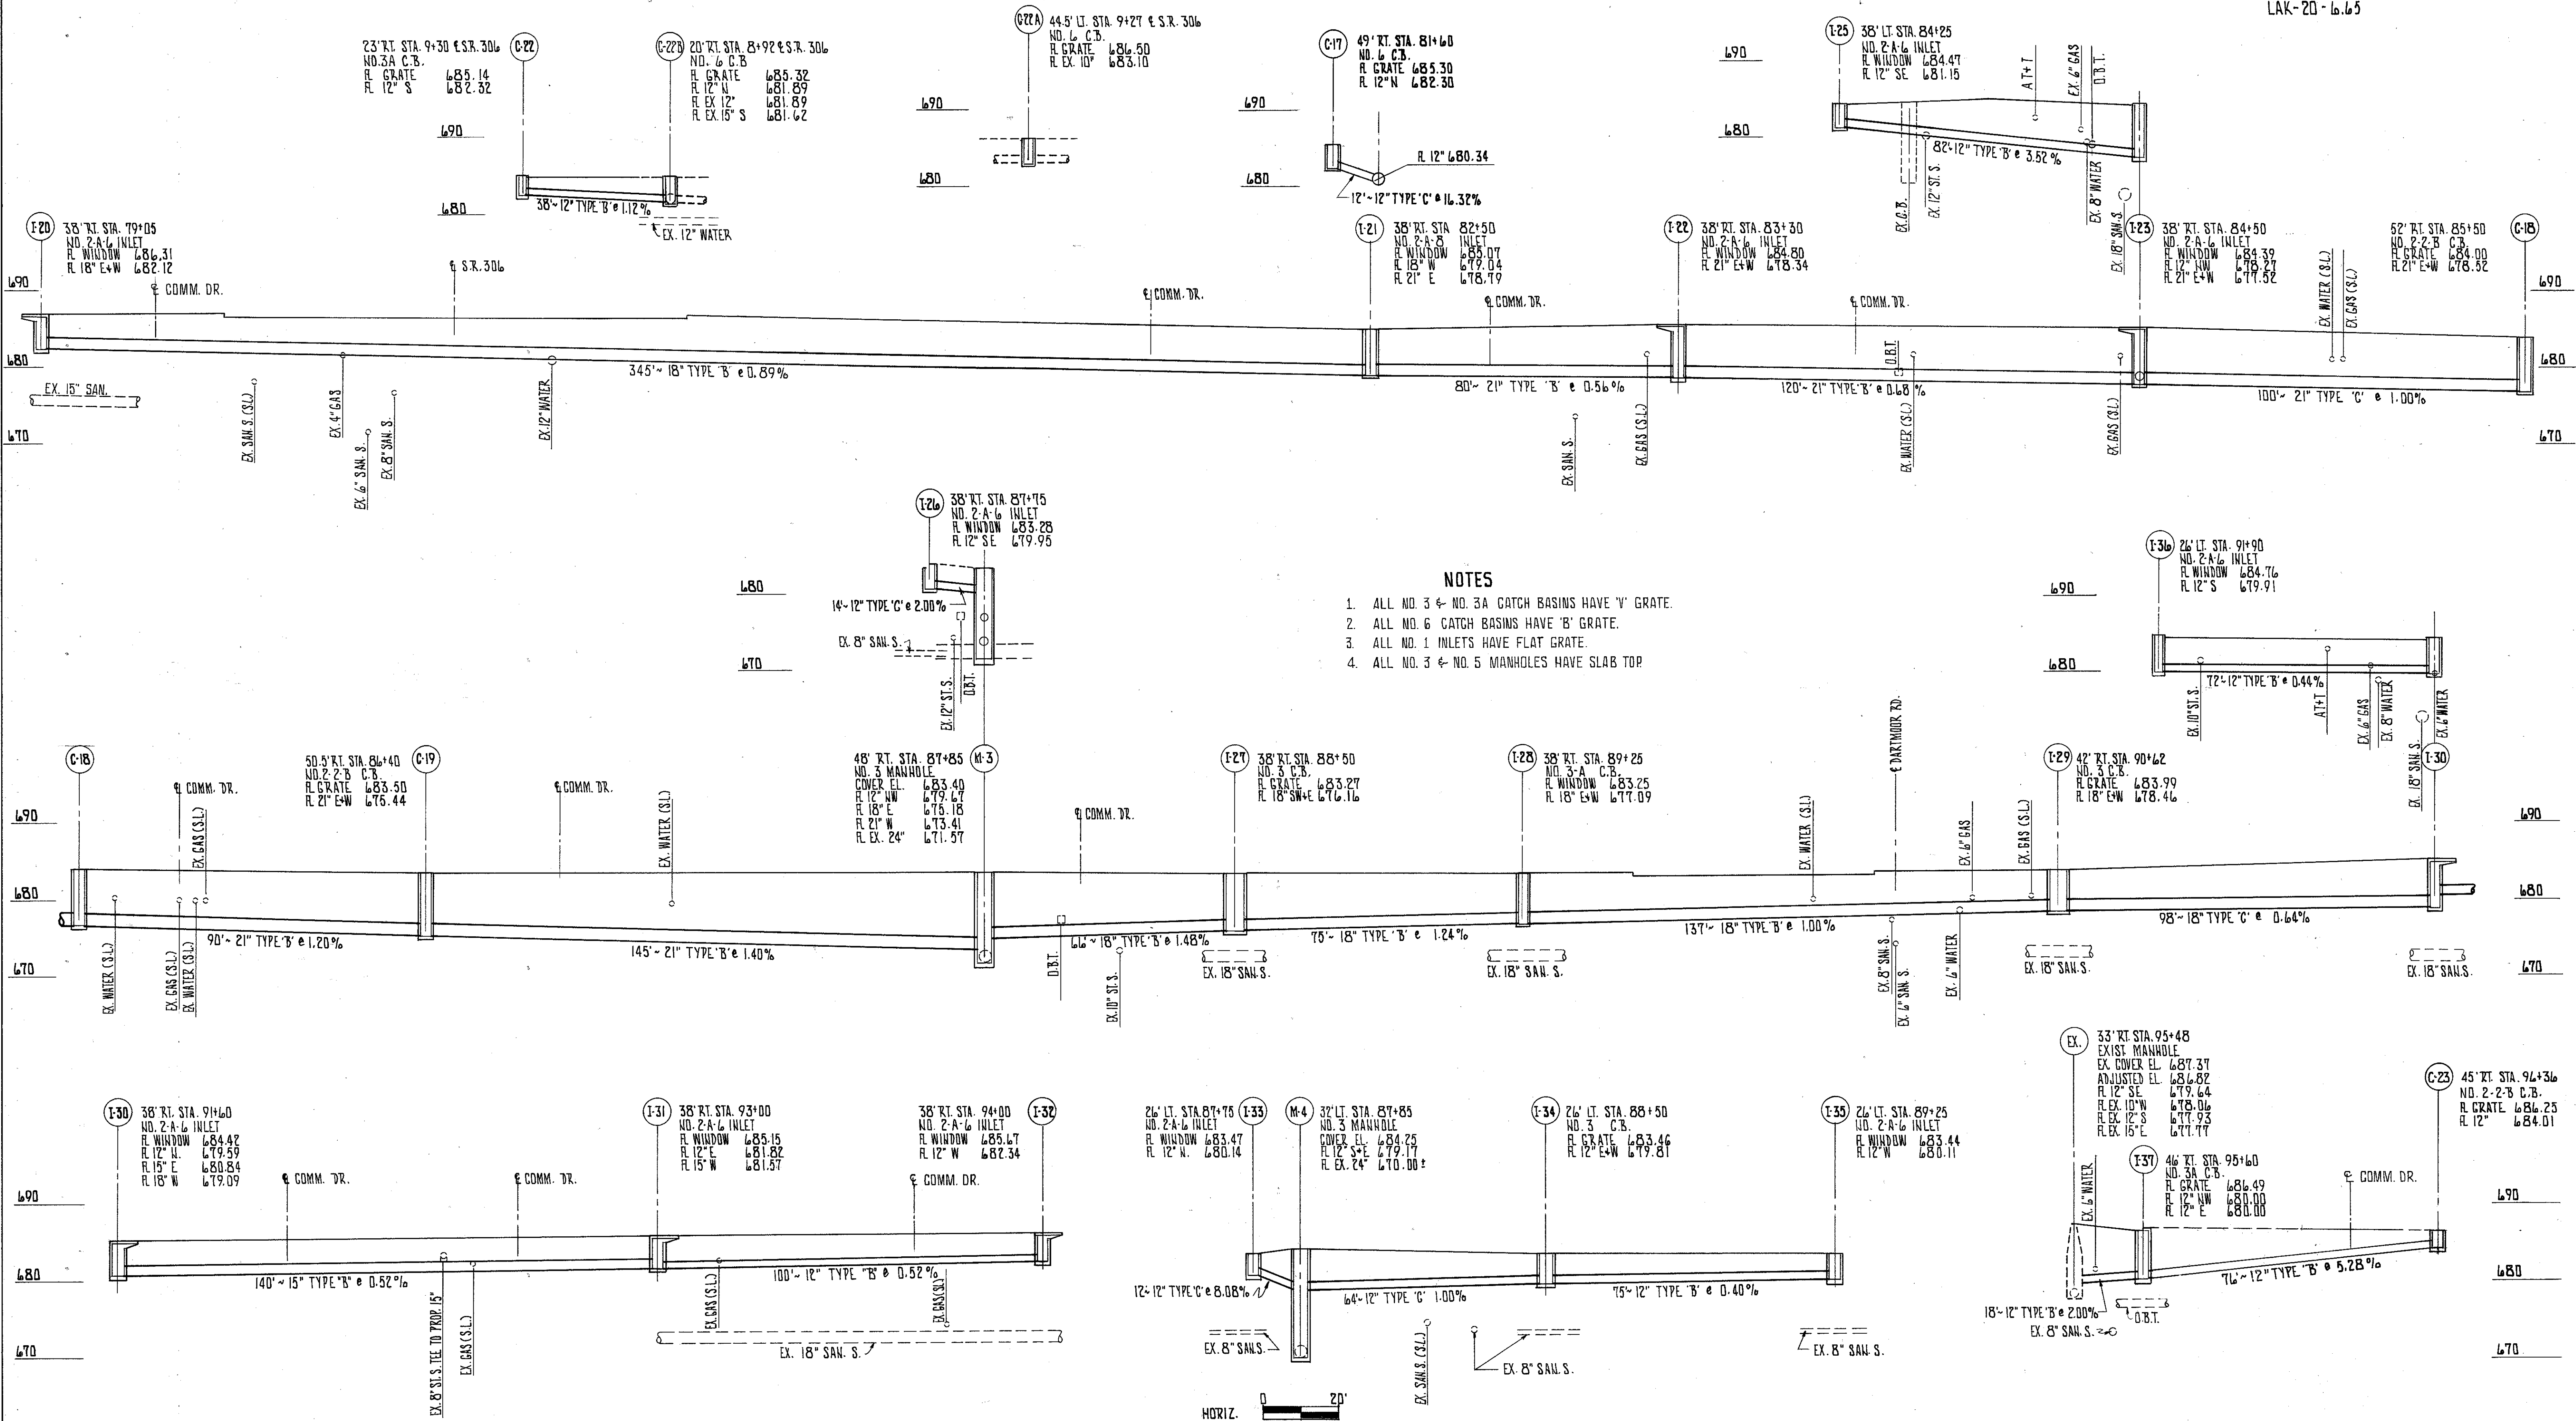

NOTES

1. ALL NO. 3 & NO. 3A CATCH BASINS HAVE 'Y' GRATE.
2. ALL NO. 6 CATCH BASINS HAVE 'B' GRATE.
3. ALL NO. 1 INLETS HAVE FLAT GRATE.
4. ALL NO. 3 & NO. 5 MANHOLES HAVE SLAB TOP

