
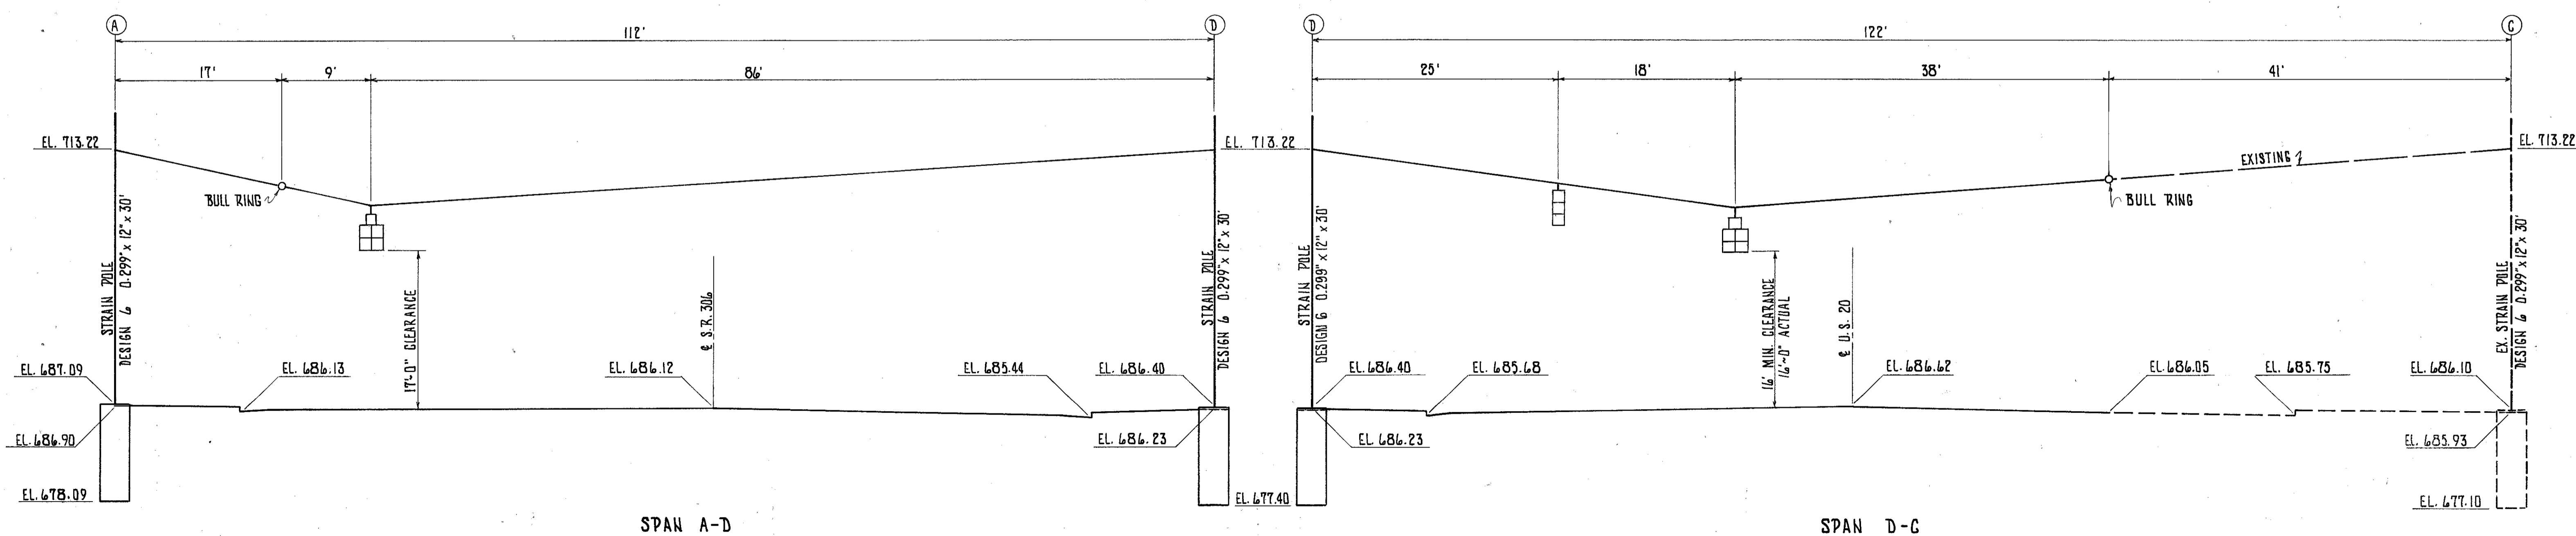


FHWA REGION	STATE	PROJECT
5	OHIO	

90
114
10
13

LAKE COUNTY
LAK-20-G.65

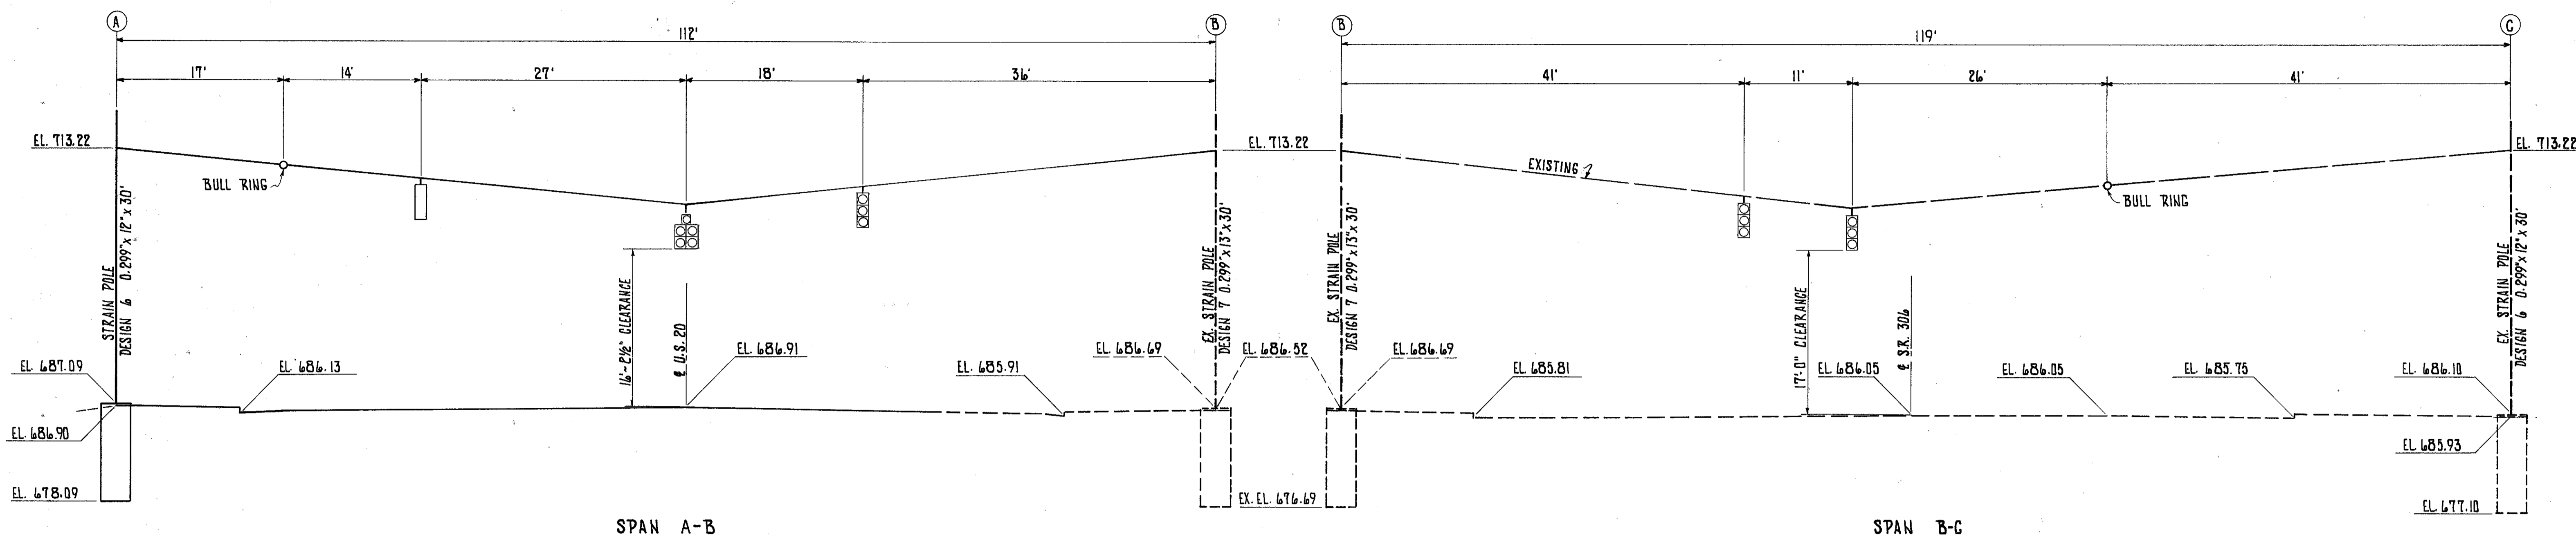

SIGNAL SPAN PROFILES U.S. 20 @ S.R. 306

BRUNING 44:132:209:0-1