


LAKE COUNTY
CITY OF WILLOUGHBY
CITY OF MENTOR
LOTS 1 & 6 TRACT 4

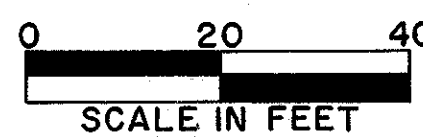


FHWA REGION	STATE	PROJECT
5	OHIO	

102
114

9
21

LAKE COUNTY
LAK-20-6.65
R/W PLANS

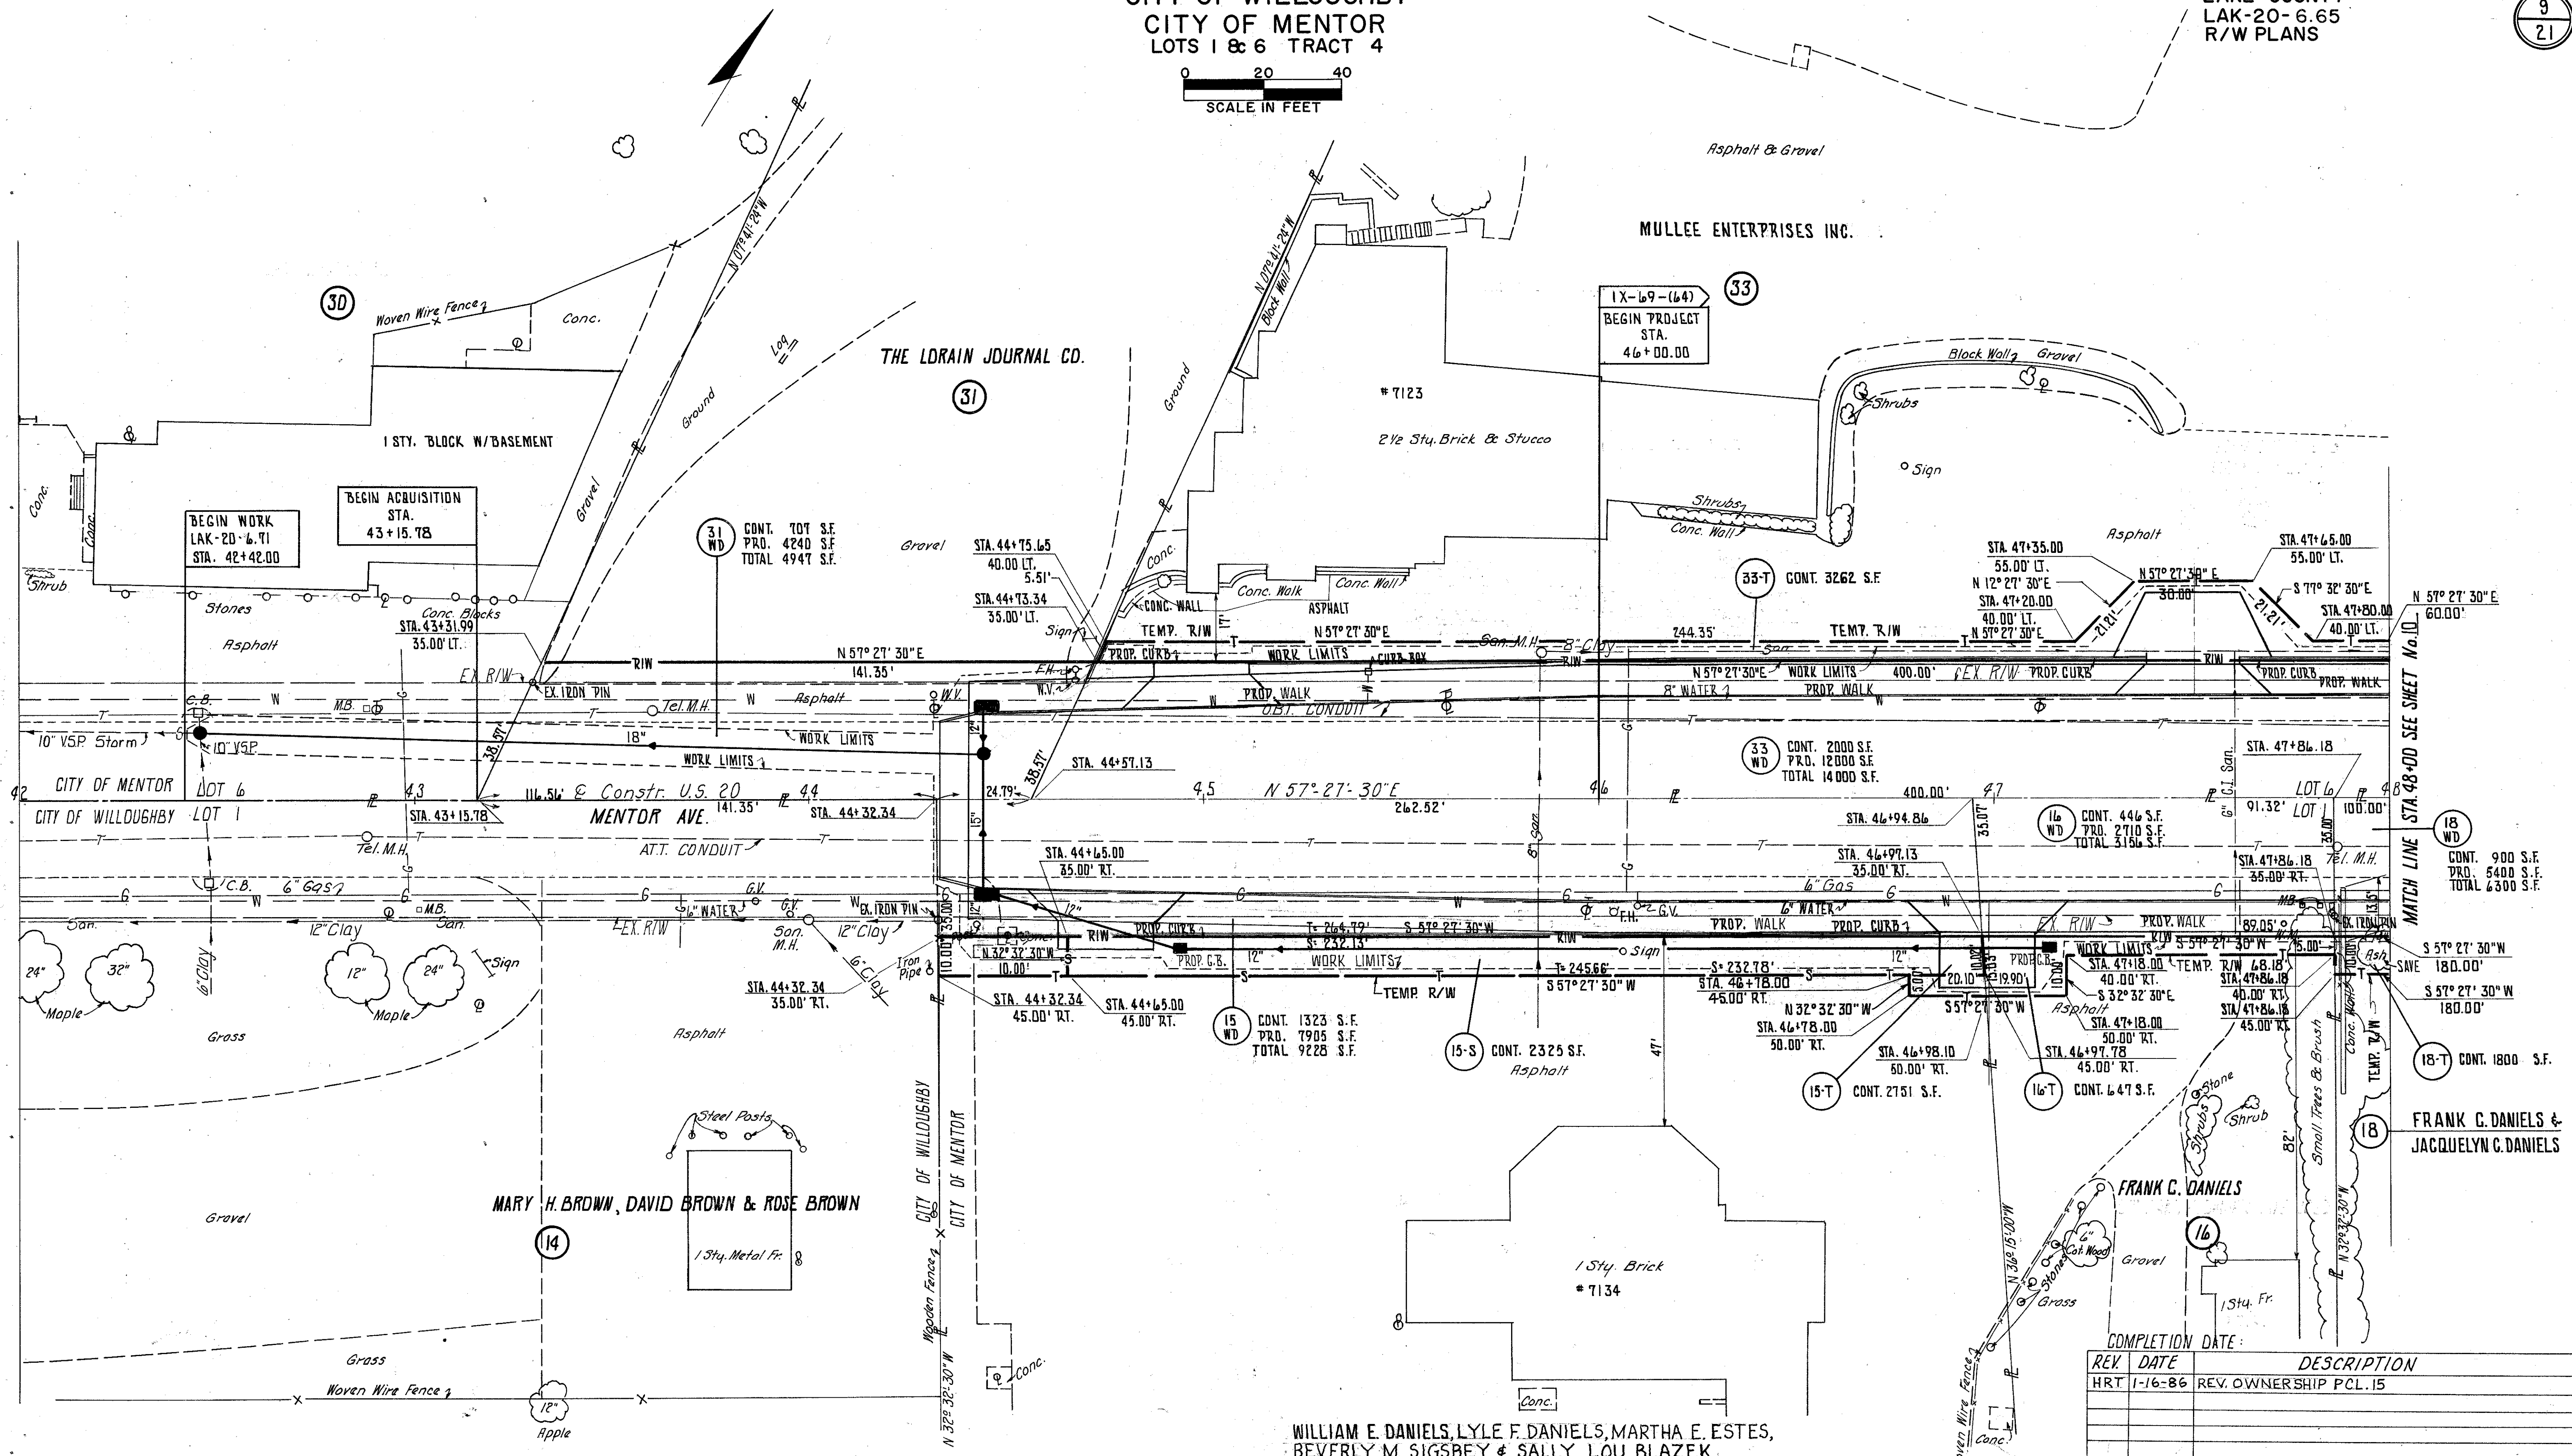

COMPLETION DATE: _____

REV	DATE	DESCRIPTION
HRT	11-16-86	REV. OWNERSHIP P.C.L. 15

WILLIAM E. DANIELS, LYLE F. DANIELS, MARTHA E. ESTES,
BEVERLY M. SIGSBY & SALLY LOU BLAZEK