



LAKE COUNTY  
CITY OF MENTOR  
LOTS 4,5,8 TRACT 4  
MIDLAND MOOR SUBD. No. 3  
BRENTWOOD SUBDIVISION

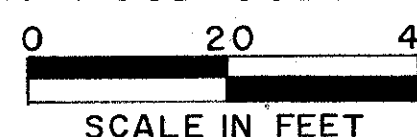

CURVE DATA

P.I. STA. 96+90.42  
 $\Delta$ : 0° 58' 56"  
 $D_c$ : 0° 30' 00"  
 $R$ : 11459.16'  
 $L$ : 196.45'  
 $T$ : 98.23'  
 $E$ : 0.42'

A ARC 197.04'  
 RAD. 11494.16'  
 $\Delta$ : 0° 58' 56"  
 CHORD N 51° 12' 34" E  
 197.04'

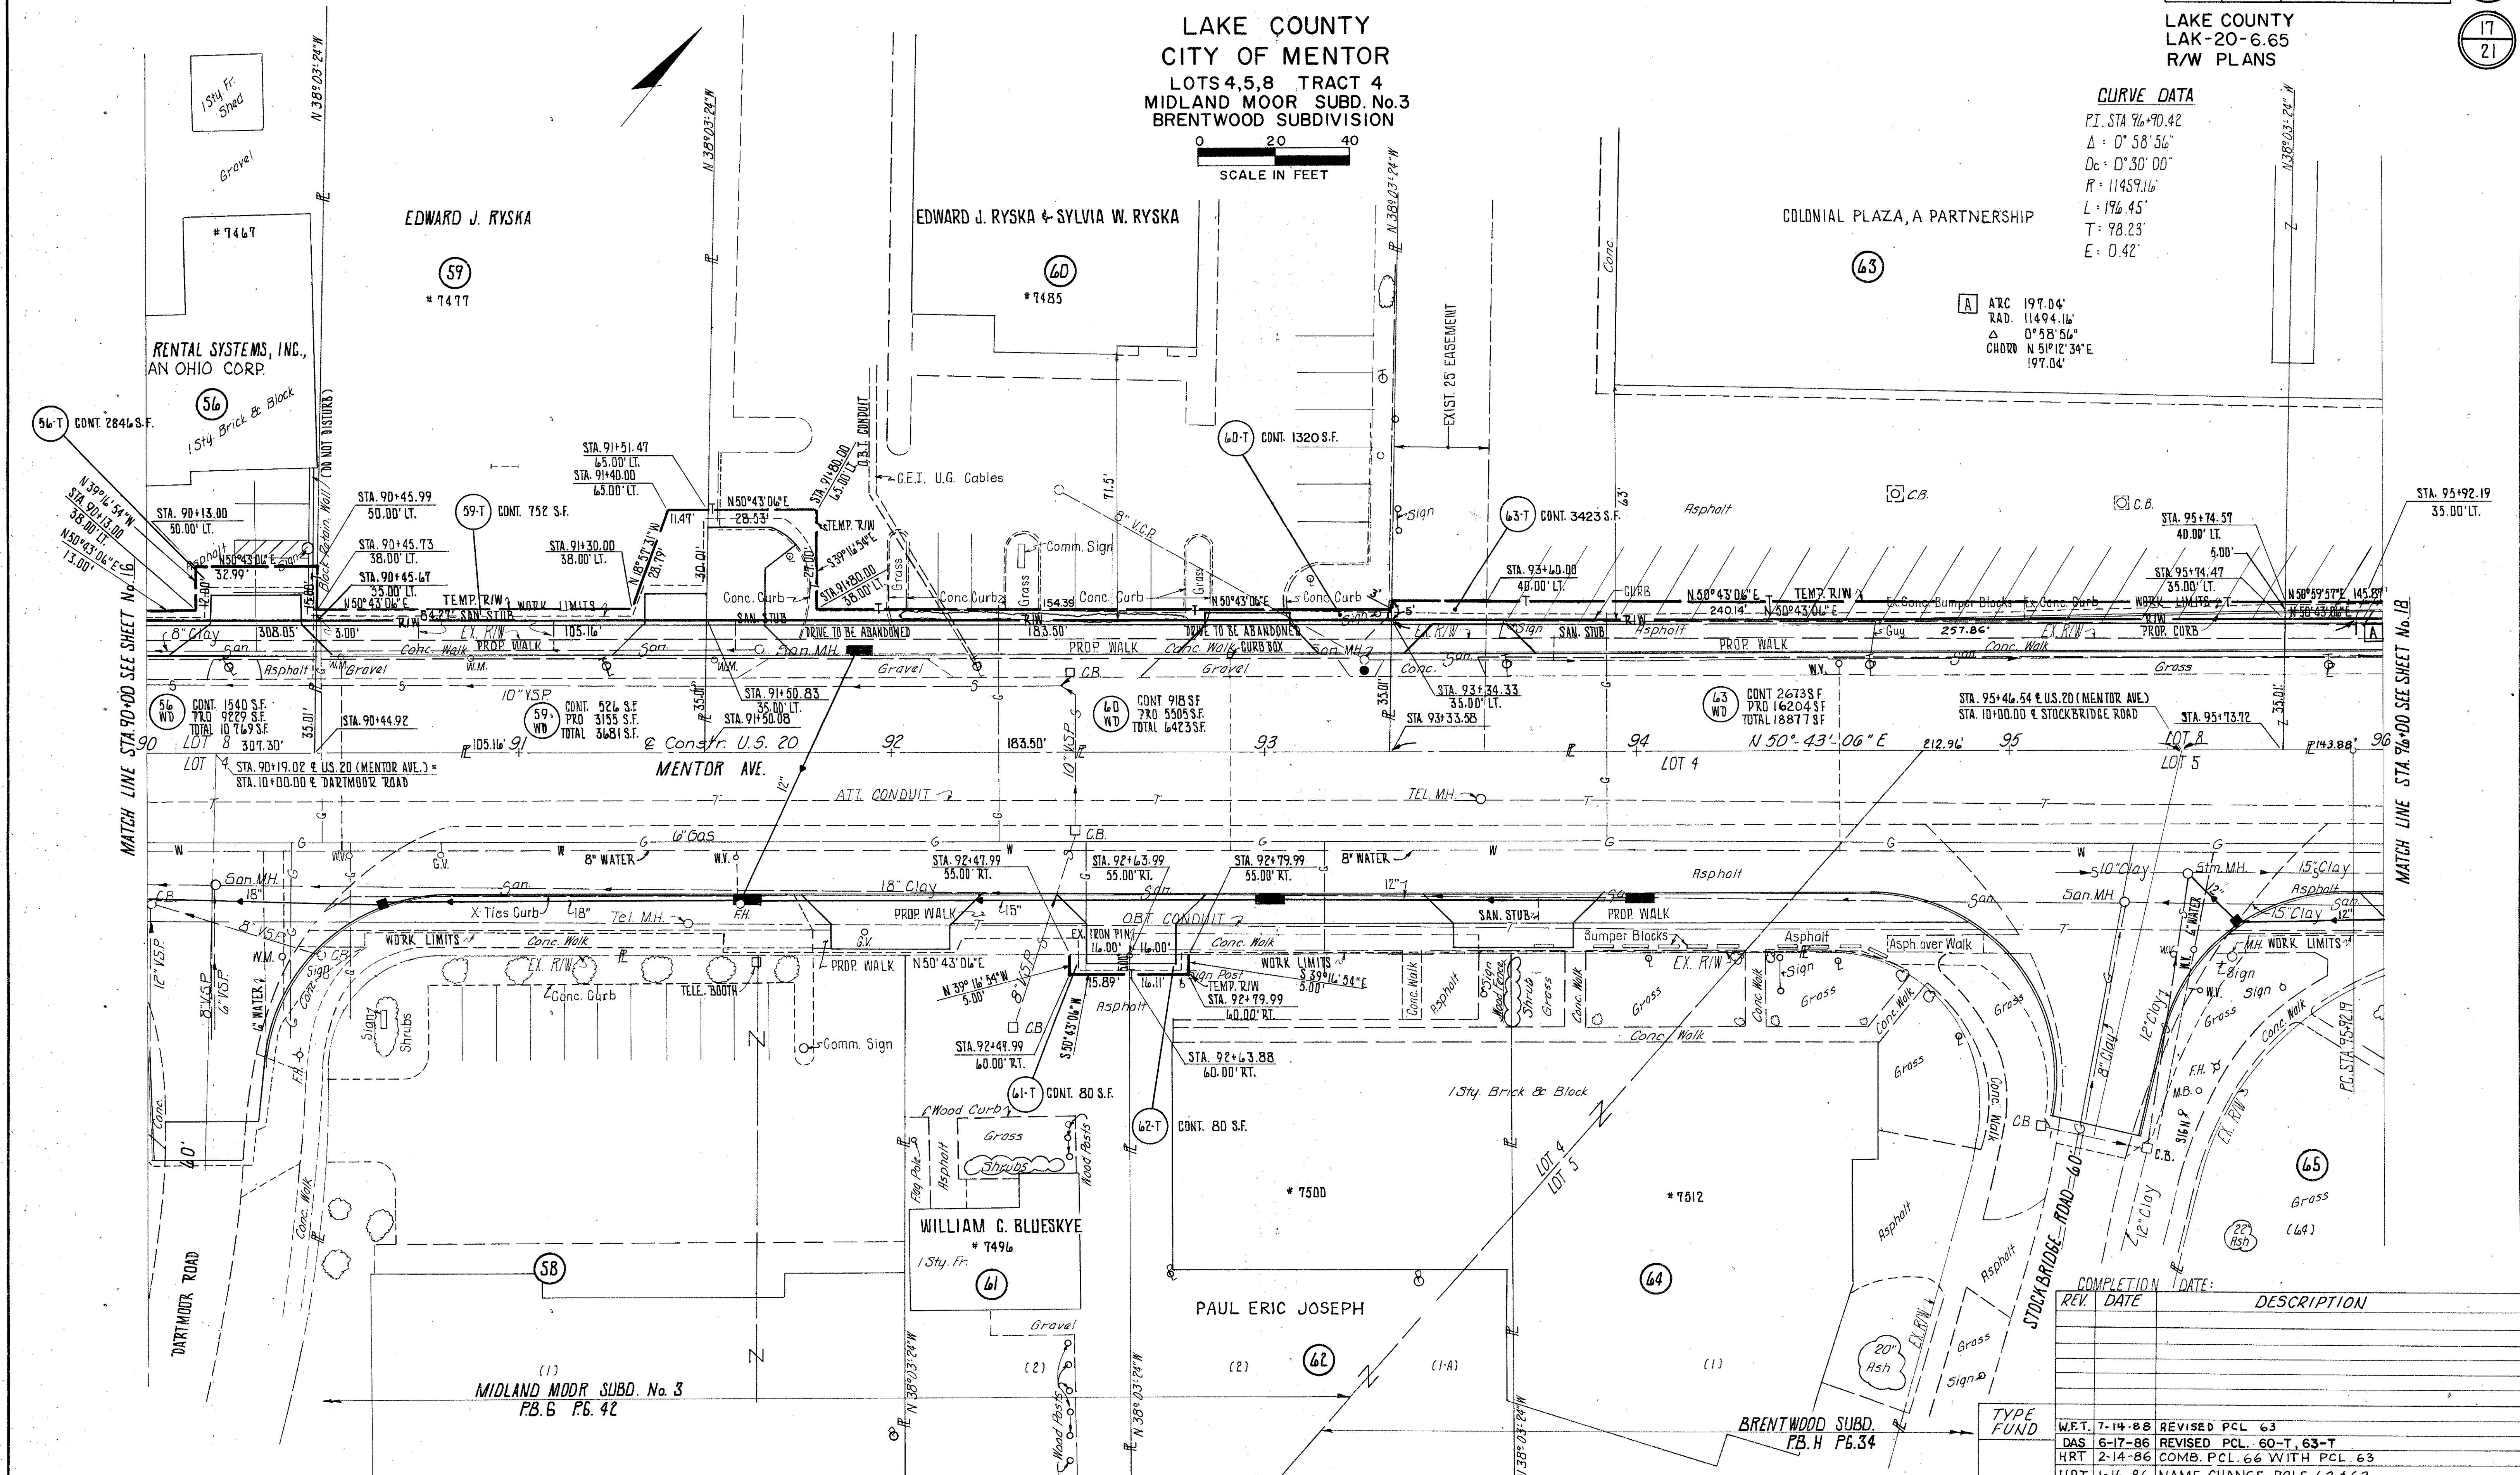

MATCH LINE STA 90+00 SEE SHEET No. 16

MATCH LINE STA 96+00 SEE SHEET No. 18

REV.	DATE	DESCRIPTION

TYPE	FUND	DATE	DESCRIPTION
W.F.T.	7-14-88	REVISED PCL 63	
DAS	6-17-86	REVISED PCL 60-T, 63-T	
HRT	2-14-86	COMB. PCL 66 WITH PCL 63	
HRT	1-16-86	NAME CHANGE-PCLs. 62 & 63	