

FHWA REGION	STATE	PROJECT
5	OHIO	

LAKE COUNTY
LAK-20-6.65
R/W PLANS



111
114
18
21

CURVE DATA

PI. STA. 96+90.42
Δ: 0° 58' 56"
Dc: 0° 30' 00"
R: 11459.16'
L: 196.45'
T: 98.23'
E: 0.42'

2 Sty. Brick & Conc.

**LAKE COUNTY
CITY OF MENTOR
LOTS 5,8 TRACT 4
BRENTWOOD SUBDIVISION No. 2
BRENTWOOD SUBDIVISION No. 2**

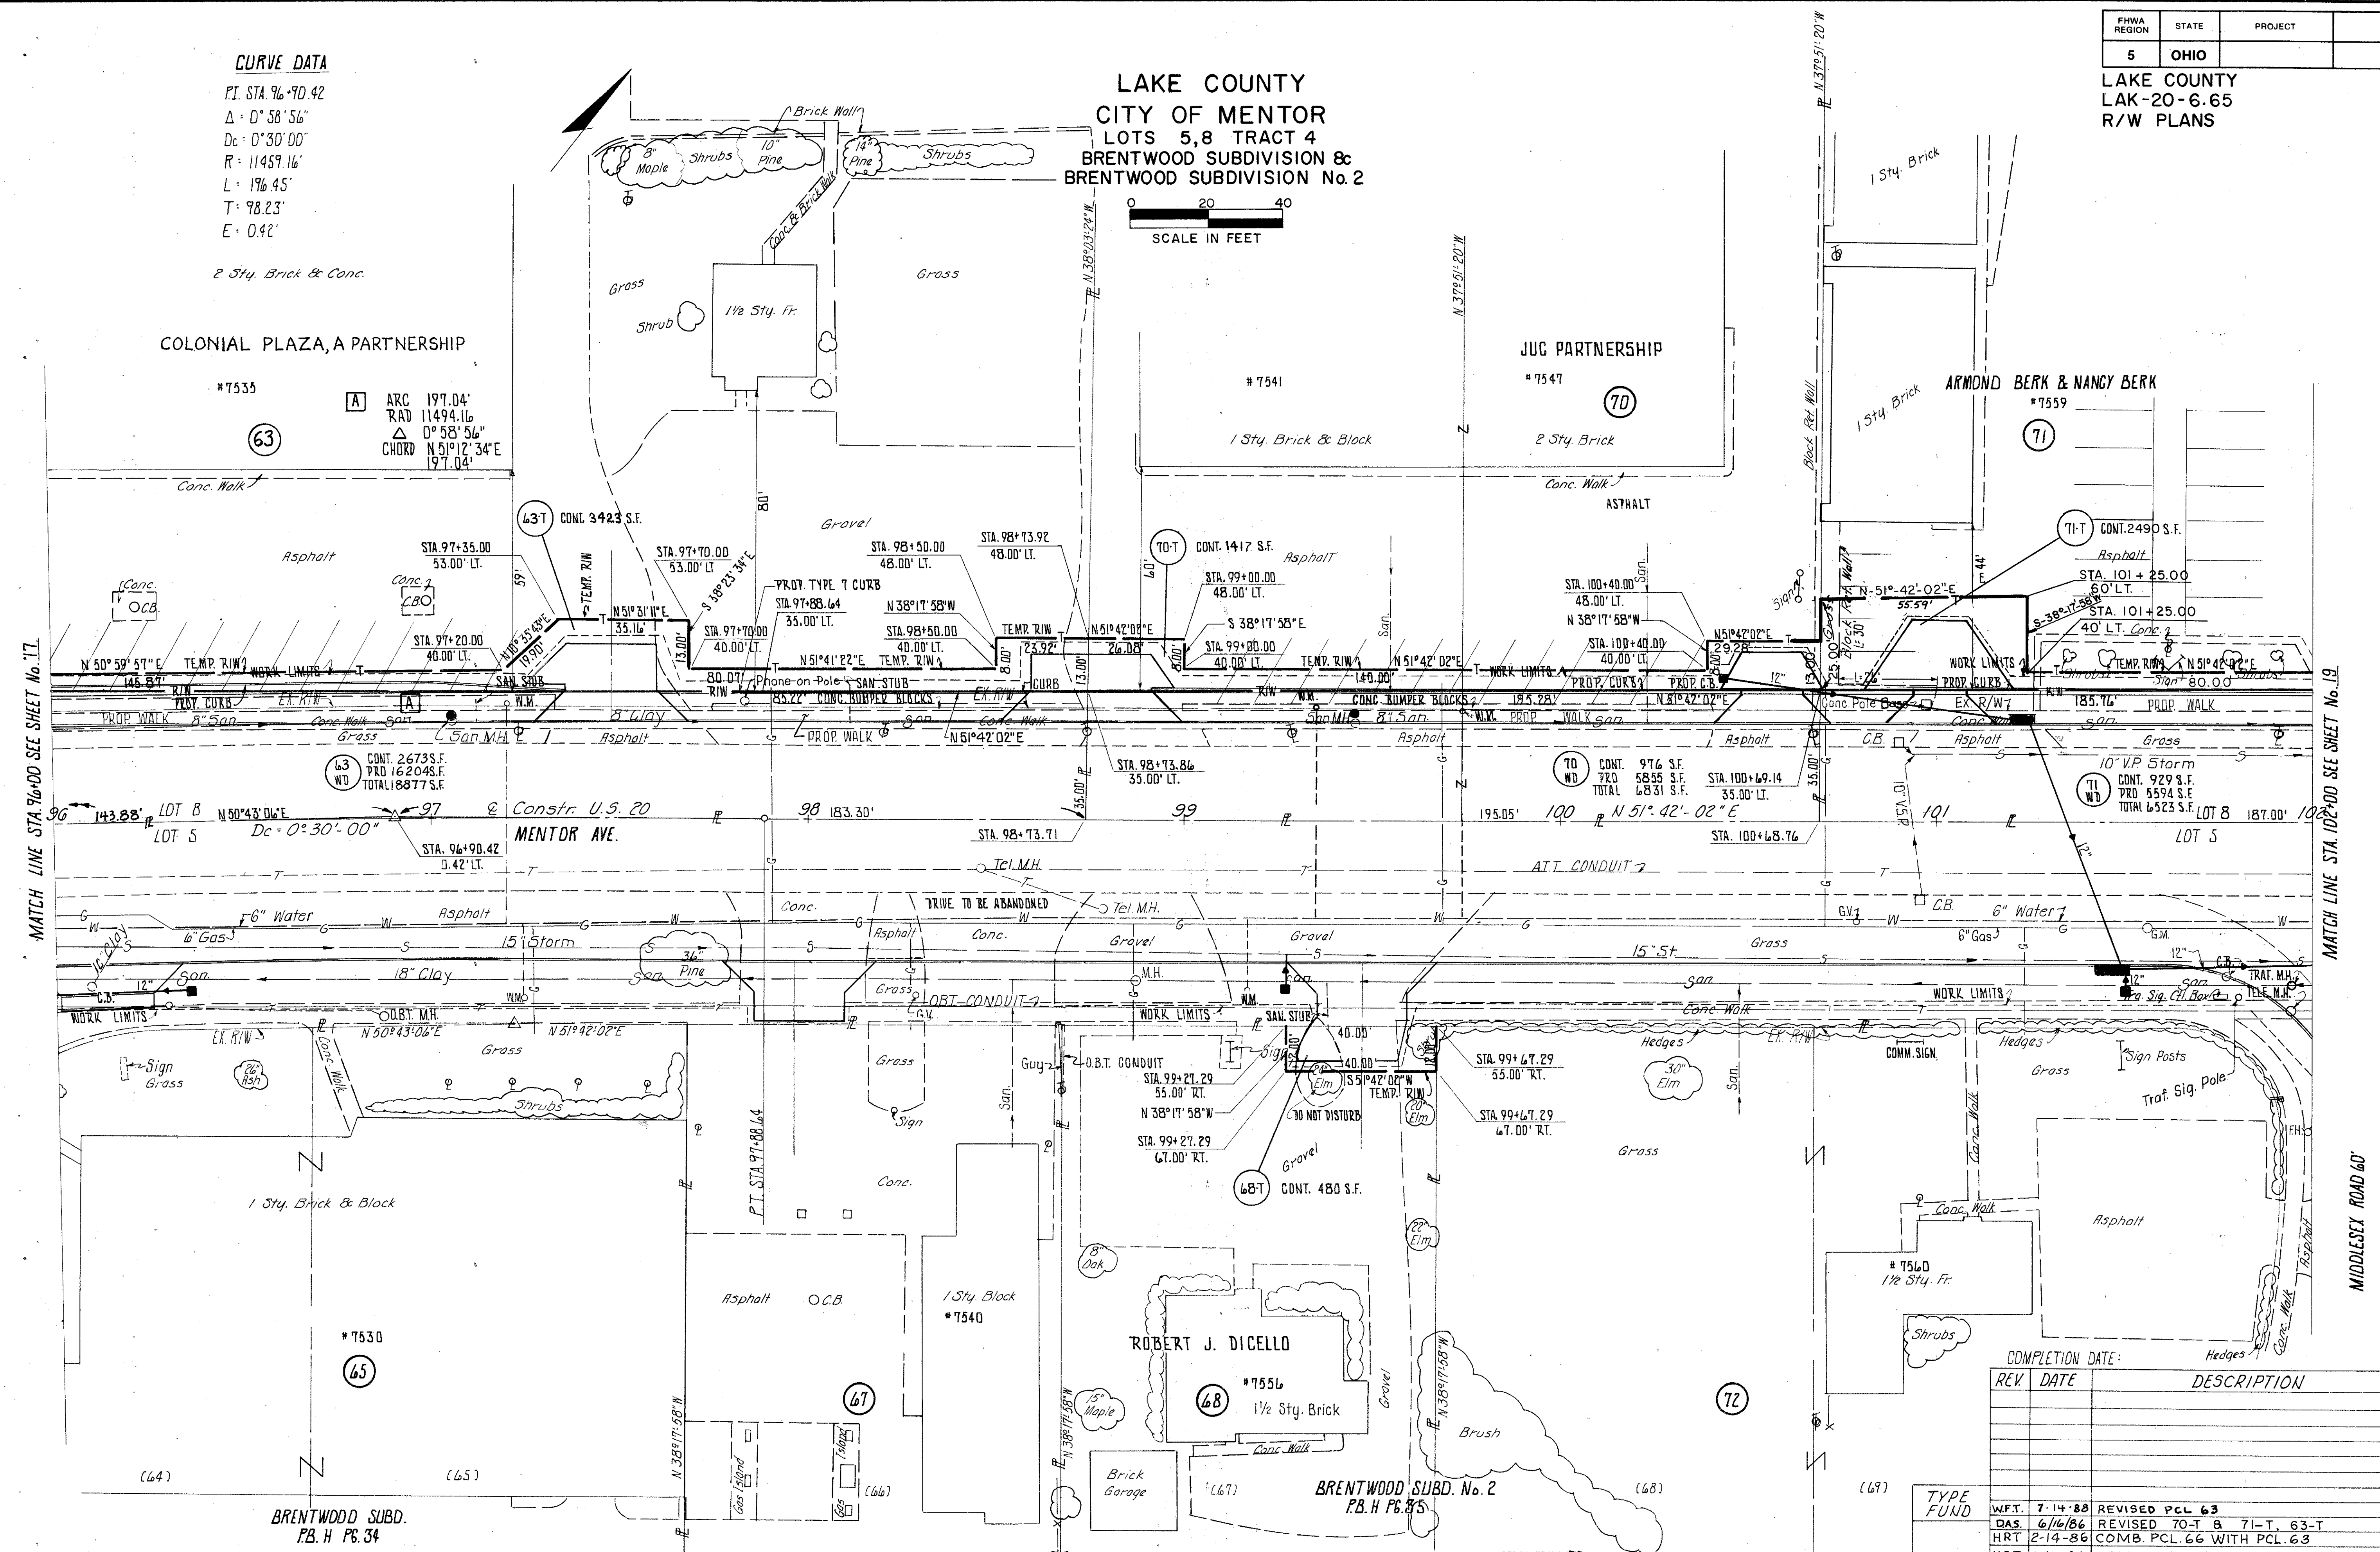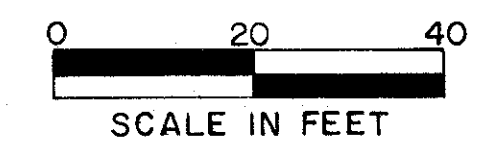

MATCH LINE STA. 96+00 SEE SHEET No. 17

MATCH LINE STA. 102+00 SEE SHEET No. 19

REV	DATE	DESCRIPTION

TYPE	FUND	DATE	DESCRIPTION
WFT.	7-14-88	REVISED PCL 63	
DAS.	6/16/86	REVISED 70-T & 71-T, 63-T	
HRT	2-14-86	COMB. PCL 66 WITH PCL 63	
HRT	1-16-86	NAME CHANGE PCL 68	

MENTOR AVE. STA. 96+00 TO STA. 102+00 R/W