



LAKE COUNTY  
CITY OF MENTOR  
LOTS 5, 8 TRACT 4  
BRENTWOOD SUBDIVISION Nos 2 & 3

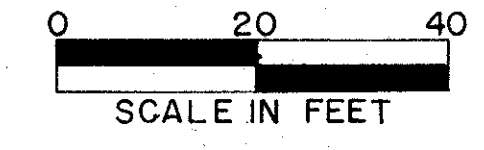

**CURVE DATA**  
 P.I. STA. 108+52.66  
 Δ: 0°19'26"  
 Dc: 0°30'00"  
 R: 11459.16'  
 L: 64.81'  
 T: 32.41'  
 E: 0.05'

GERALD G. FORSTNER &  
ROBERT R. FROST

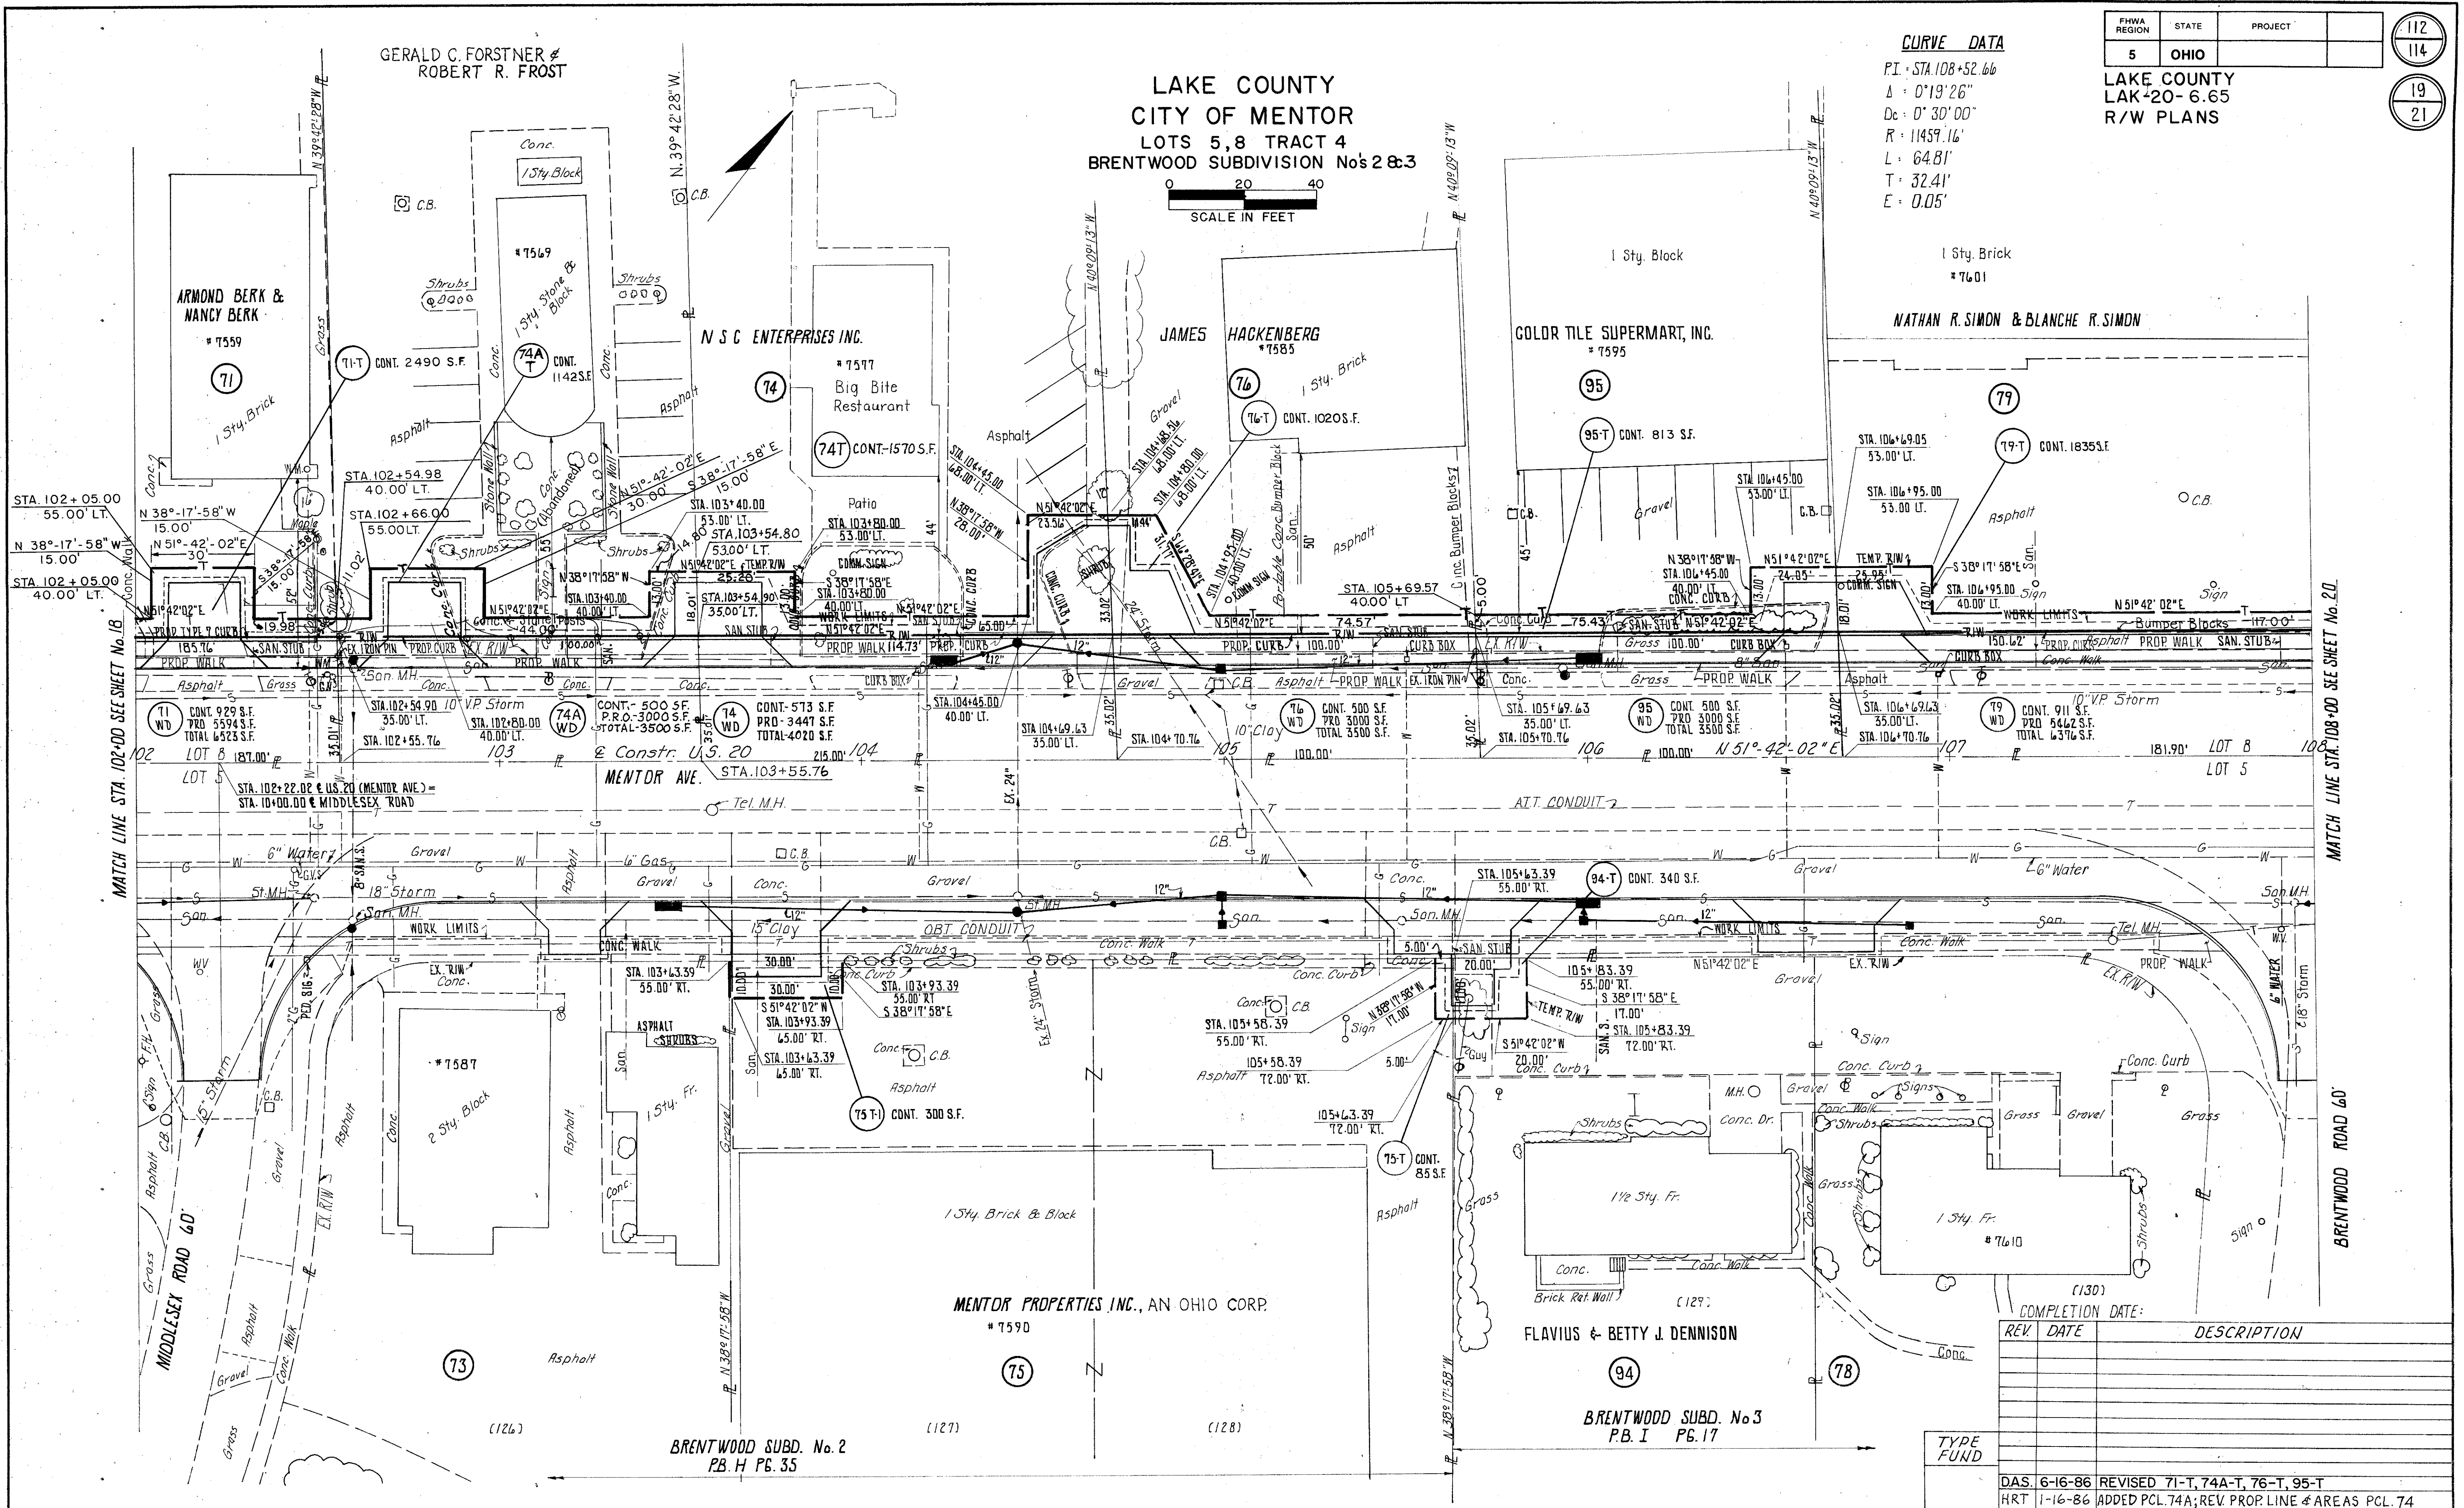

MATCH LINE STA. 102+00 SEE SHEET No. 18

MATCH LINE STA. 108+00 SEE SHEET No. 20

REV	DATE	DESCRIPTION

TYPE	FUND