


LAKE COUNTY  
CITY OF MENTOR  
LOTS 5, 8 TRACT 4  
LOT 7 TRACT 3

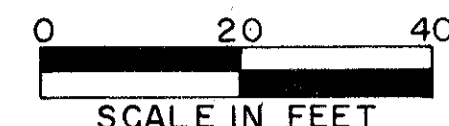

**CURVE DATA**  
 P.I. STA. 108+52.66  
 Δ = 0° 19' 26"  
 Dc = 0° 30' 00"  
 R = 11459.16'  
 L = 64.81'  
 T = 32.41'  
 E = 0.05


**A** ARC 31.62'  
 RAD. 11494.16'  
 Δ 0° 09' 26"  
 CHORD N 51° 46' 46" E  
 31.62'

**B** ARC 33.39'  
 RAD. 11494.16'  
 Δ 0° 10' 00"  
 CHORD N 51° 56' 28" E  
 33.39'

**C** RAD. 41.02'  
 ARC. 32.59'  
 Δ 45° 31' 42"  
 CHORD S 29° 09' 28" W  
 31.74'

**D** RAD. 41.02'  
 ARC. 20.39'  
 Δ 28° 28' 56"  
 CHORD N 37° 40' 51" E  
 20.18'

**E** RAD. 40.00'  
 ARC. 11.81'  
 Δ 16° 54' 54"  
 CHORD S 26° 53' 15" E  
 11.77'

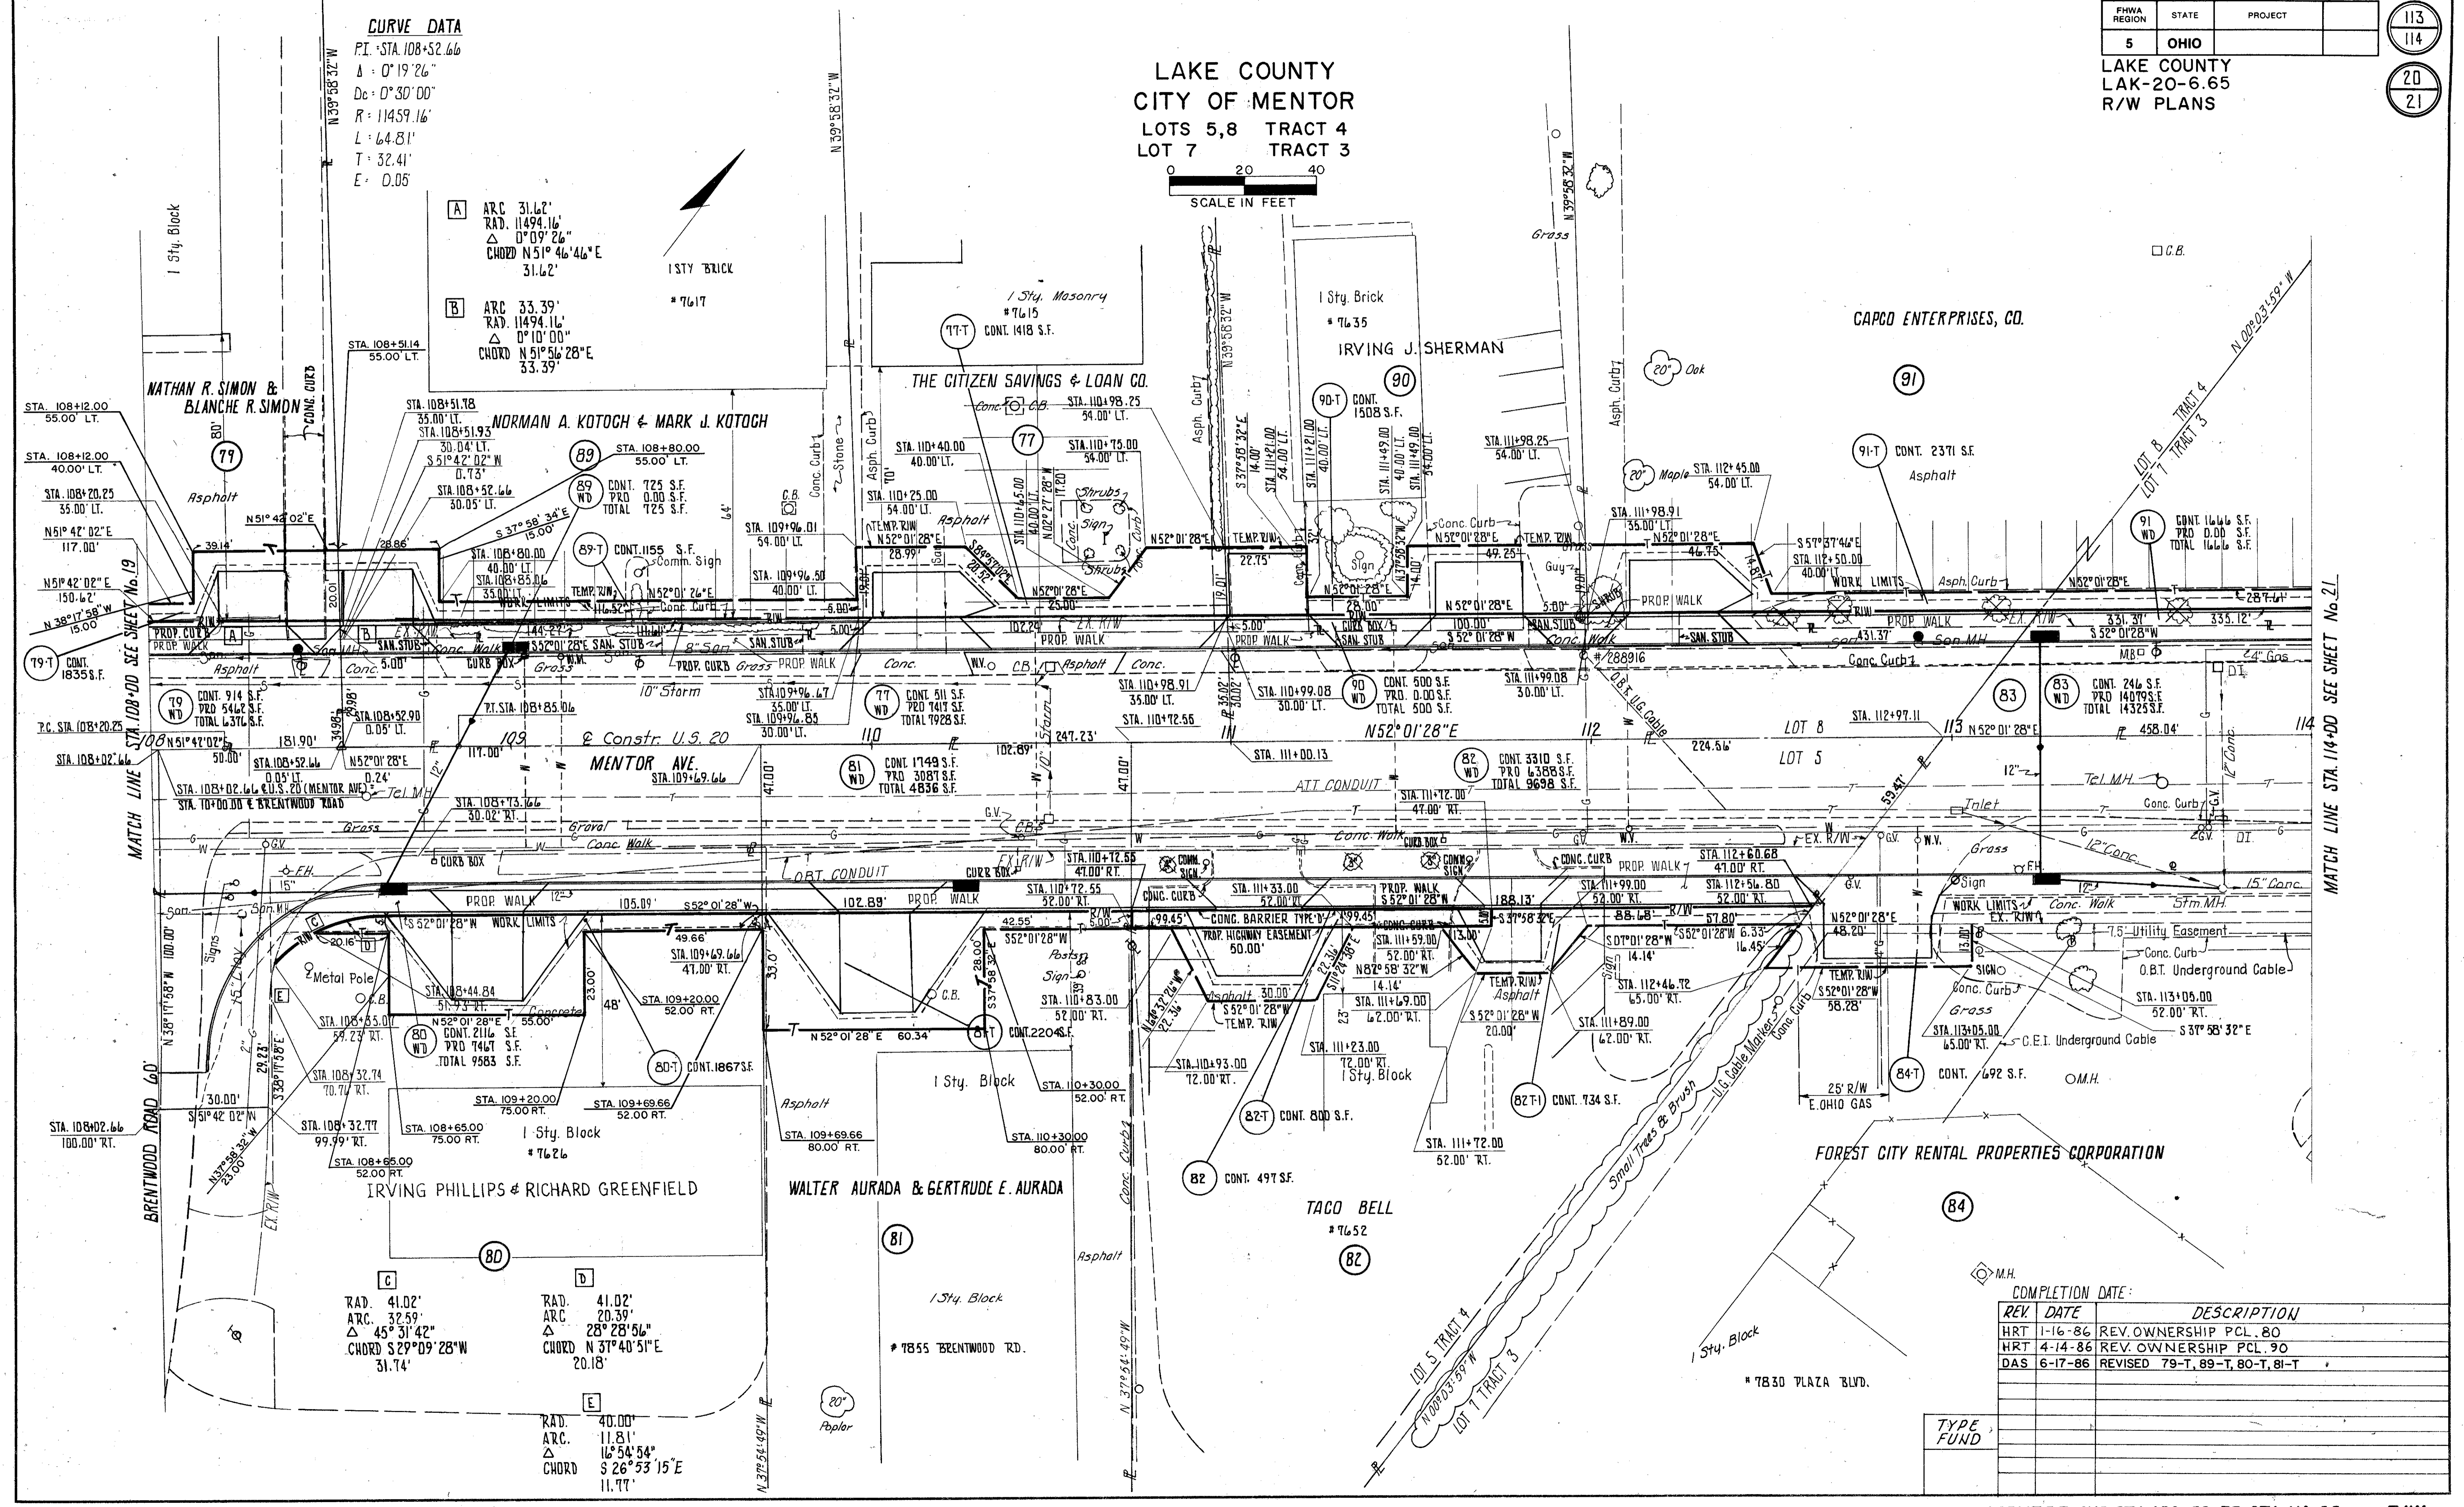

COMPLETION DATE:

REV.	DATE	DESCRIPTION
HRT	1-16-86	REV. OWNERSHIP PCL. 80
HRT	4-14-86	REV. OWNERSHIP PCL. 90
DAS	6-17-86	REVISED 79-T, 89-T, 80-T, 81-T

TYPE FUND