
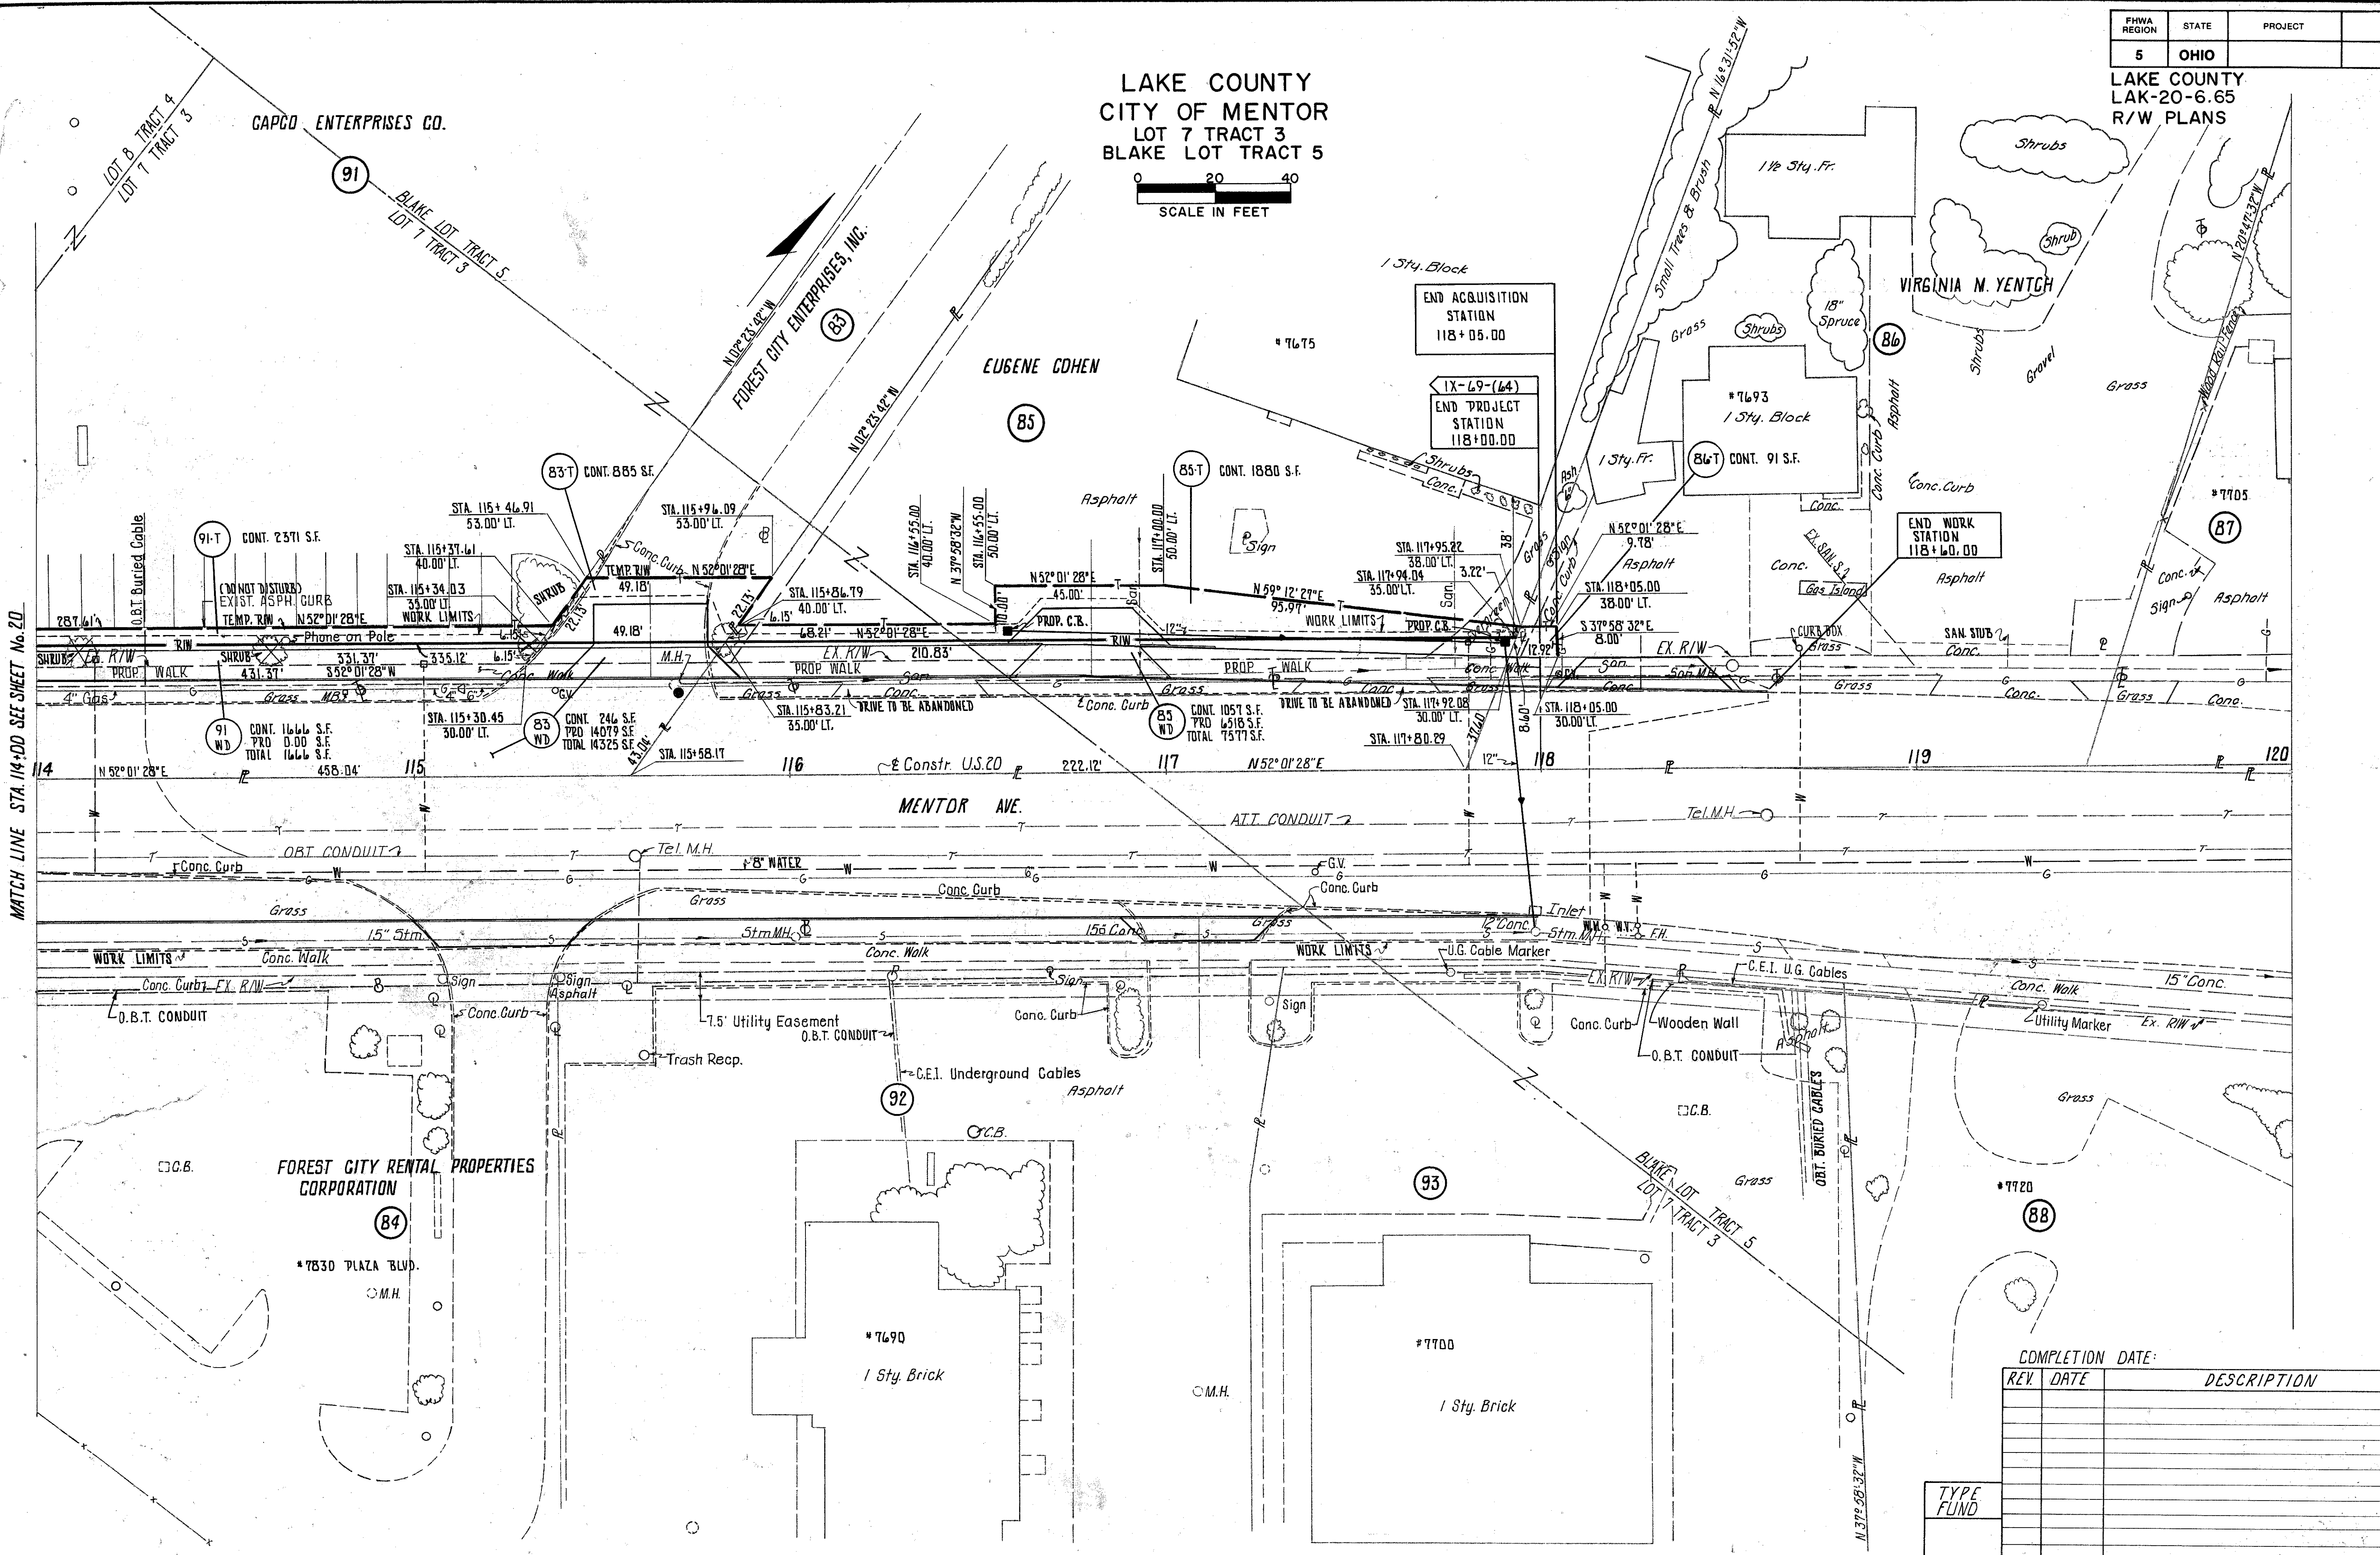


LAKE COUNTY
CITY OF MENTOR
LOT 7 TRACT 3
BLAKE LOT TRACT 5

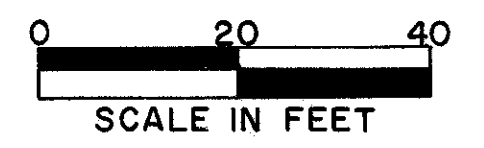

MATCH LINE STA. 114+00 SEE SHEET No. 20

COMPLETION DATE:

REV.	DATE	DESCRIPTION

TYPE FUND