
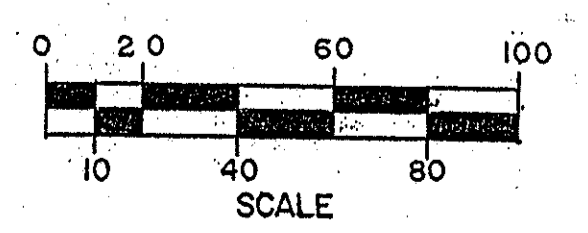
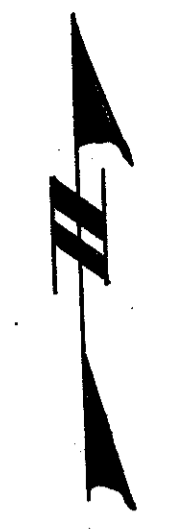


CALC. BY	LAK-20-7.30 AND VARIOUS	OHIO
CHKD. BY		FHWA
DATE		REGION
F-69 (110) M-1099 (26)		FEDERAL
		PROJECT

33  
52

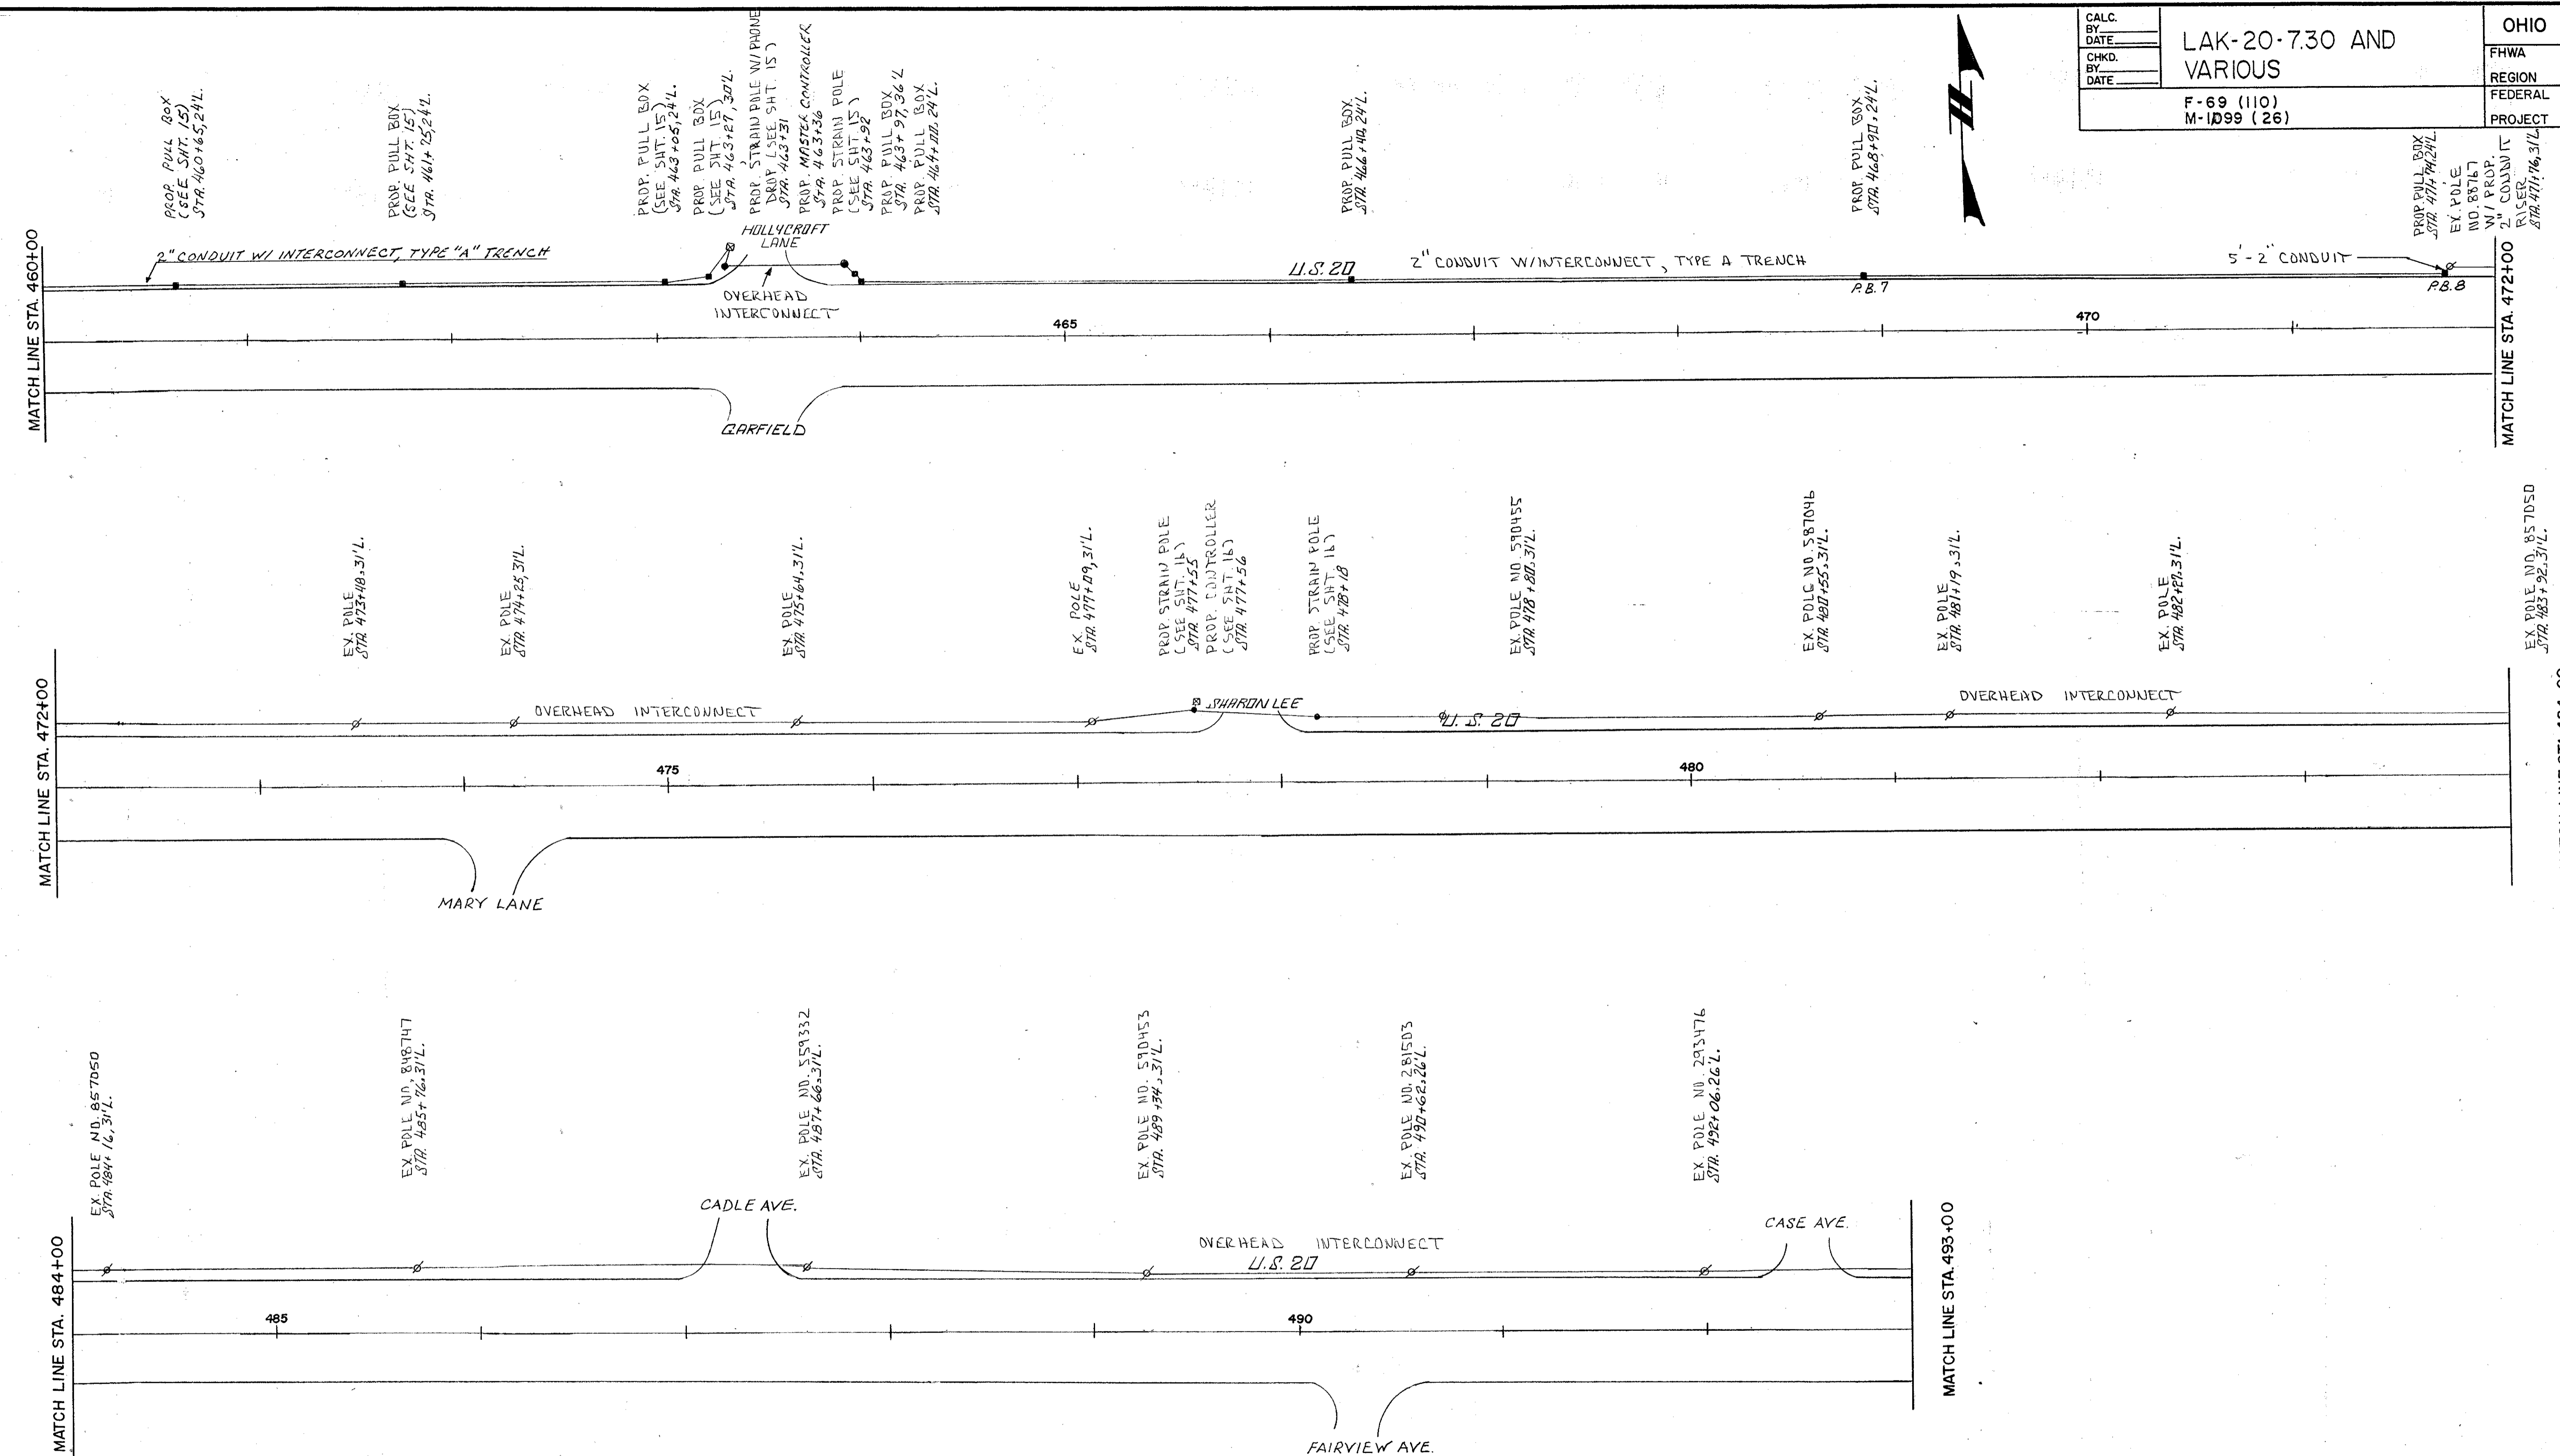

TRAFF-PRO CONSULTANTS INC. WILLOUGHBY, OHIO						
STATE OF OHIO DEPARTMENT OF TRANSPORTATION						
INTERCONNECT FOR U.S. 20						
DESIGNED	DRAWN	TRACED	CHECKED	REVIEW	DATE	REVISED

BRUNING 44-132 02820