
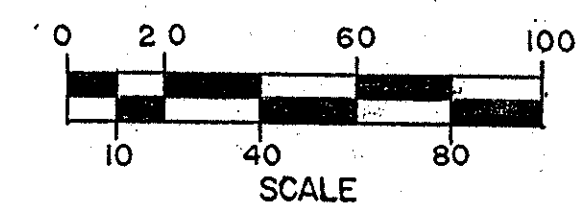


CALC. BY	LAK-20-7.30 AND VARIOUS	OHIO
DATE		FHWA
CHKD. BY	F-69 (110) M-ID99 (26)	REGION
DATE		FEDERAL
		PROJECT

34
52

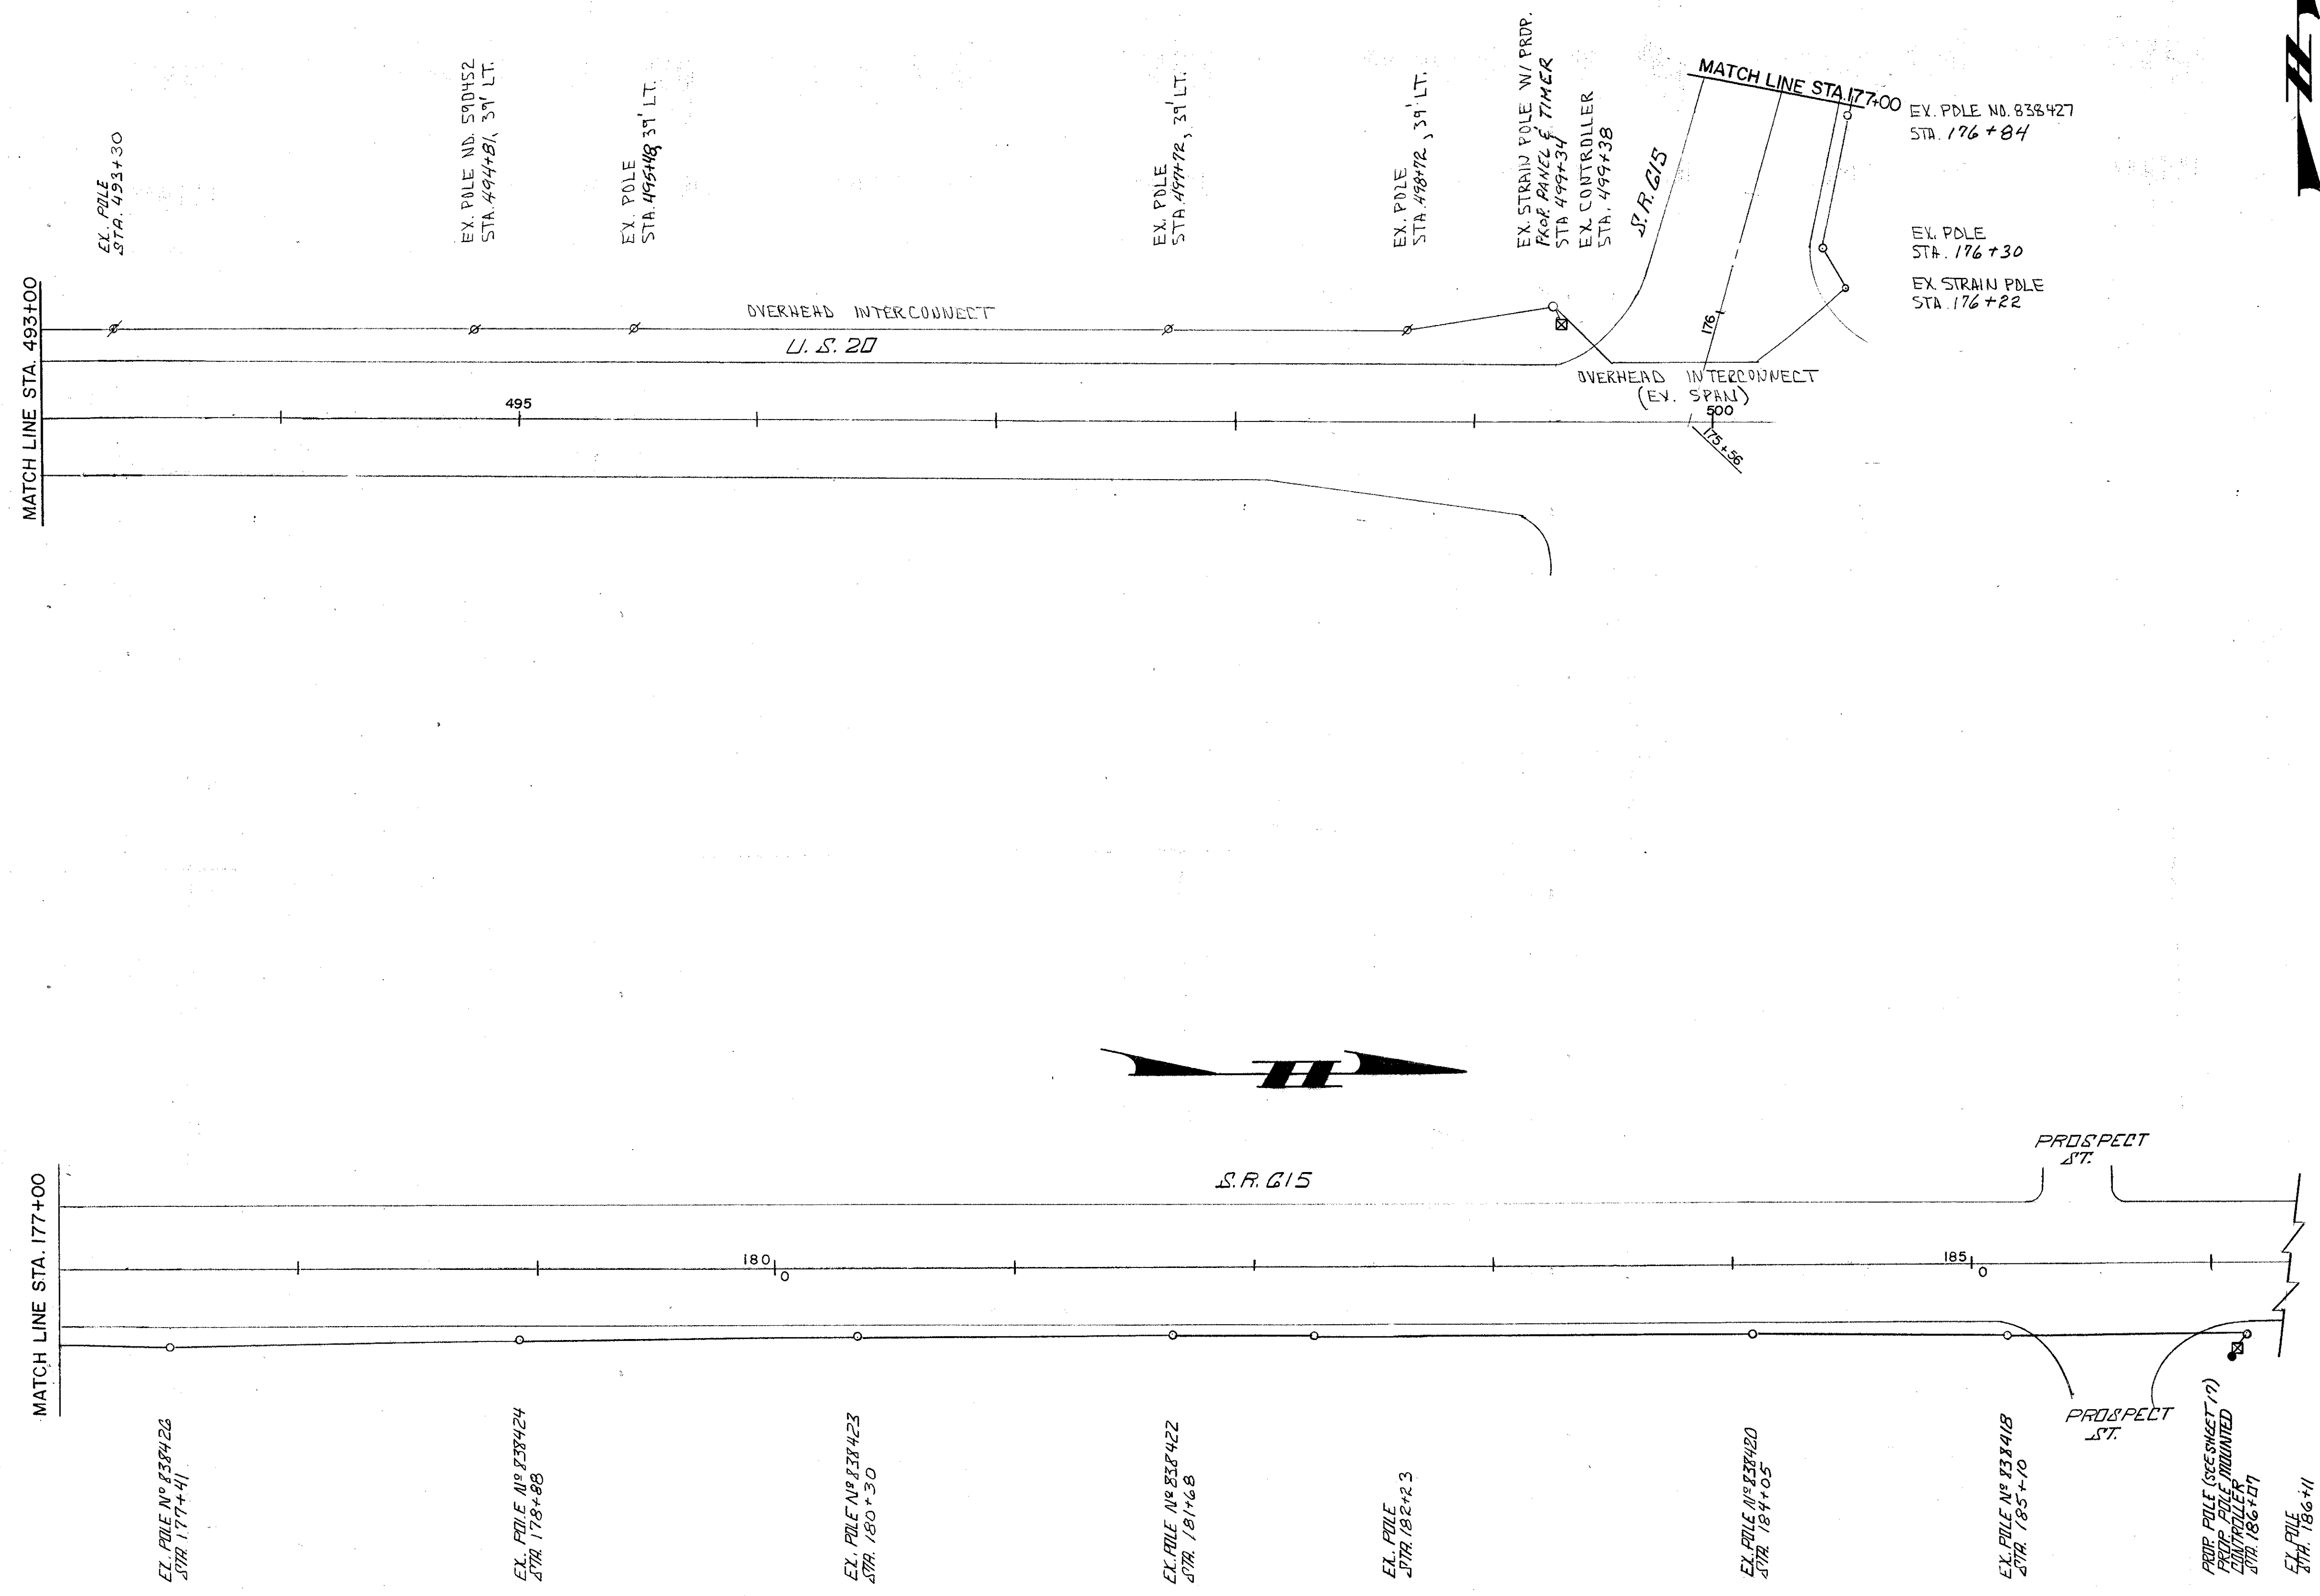

TRAFF-PRO CONSULTANTS INC.
WILLOUGHBY, OHIO

STATE OF OHIO
DEPARTMENT OF TRANSPORTATION

INTERCONNECT FOR
U.S. 20 AND S.R. 615

DESIGNED	DRAWN	TRACED	CHECKED	REVIEW	DATE	REVISED