


End Area	Cu. Yds.	
	Cut	Fill
301	0.0	991 0.0
234	0.0	850 59
225	3.2	789 13.0
201	3.8	757 143
208	3.9	989 7.2
32.6	0.0	1137 0.0
288	0.0	998 0.0
251	0.0	1007 0.0
293	0.0	1093 0.0
297	0.0	

Exc. 113.0 cu. yds. Emb. 40.4 cu. yds.

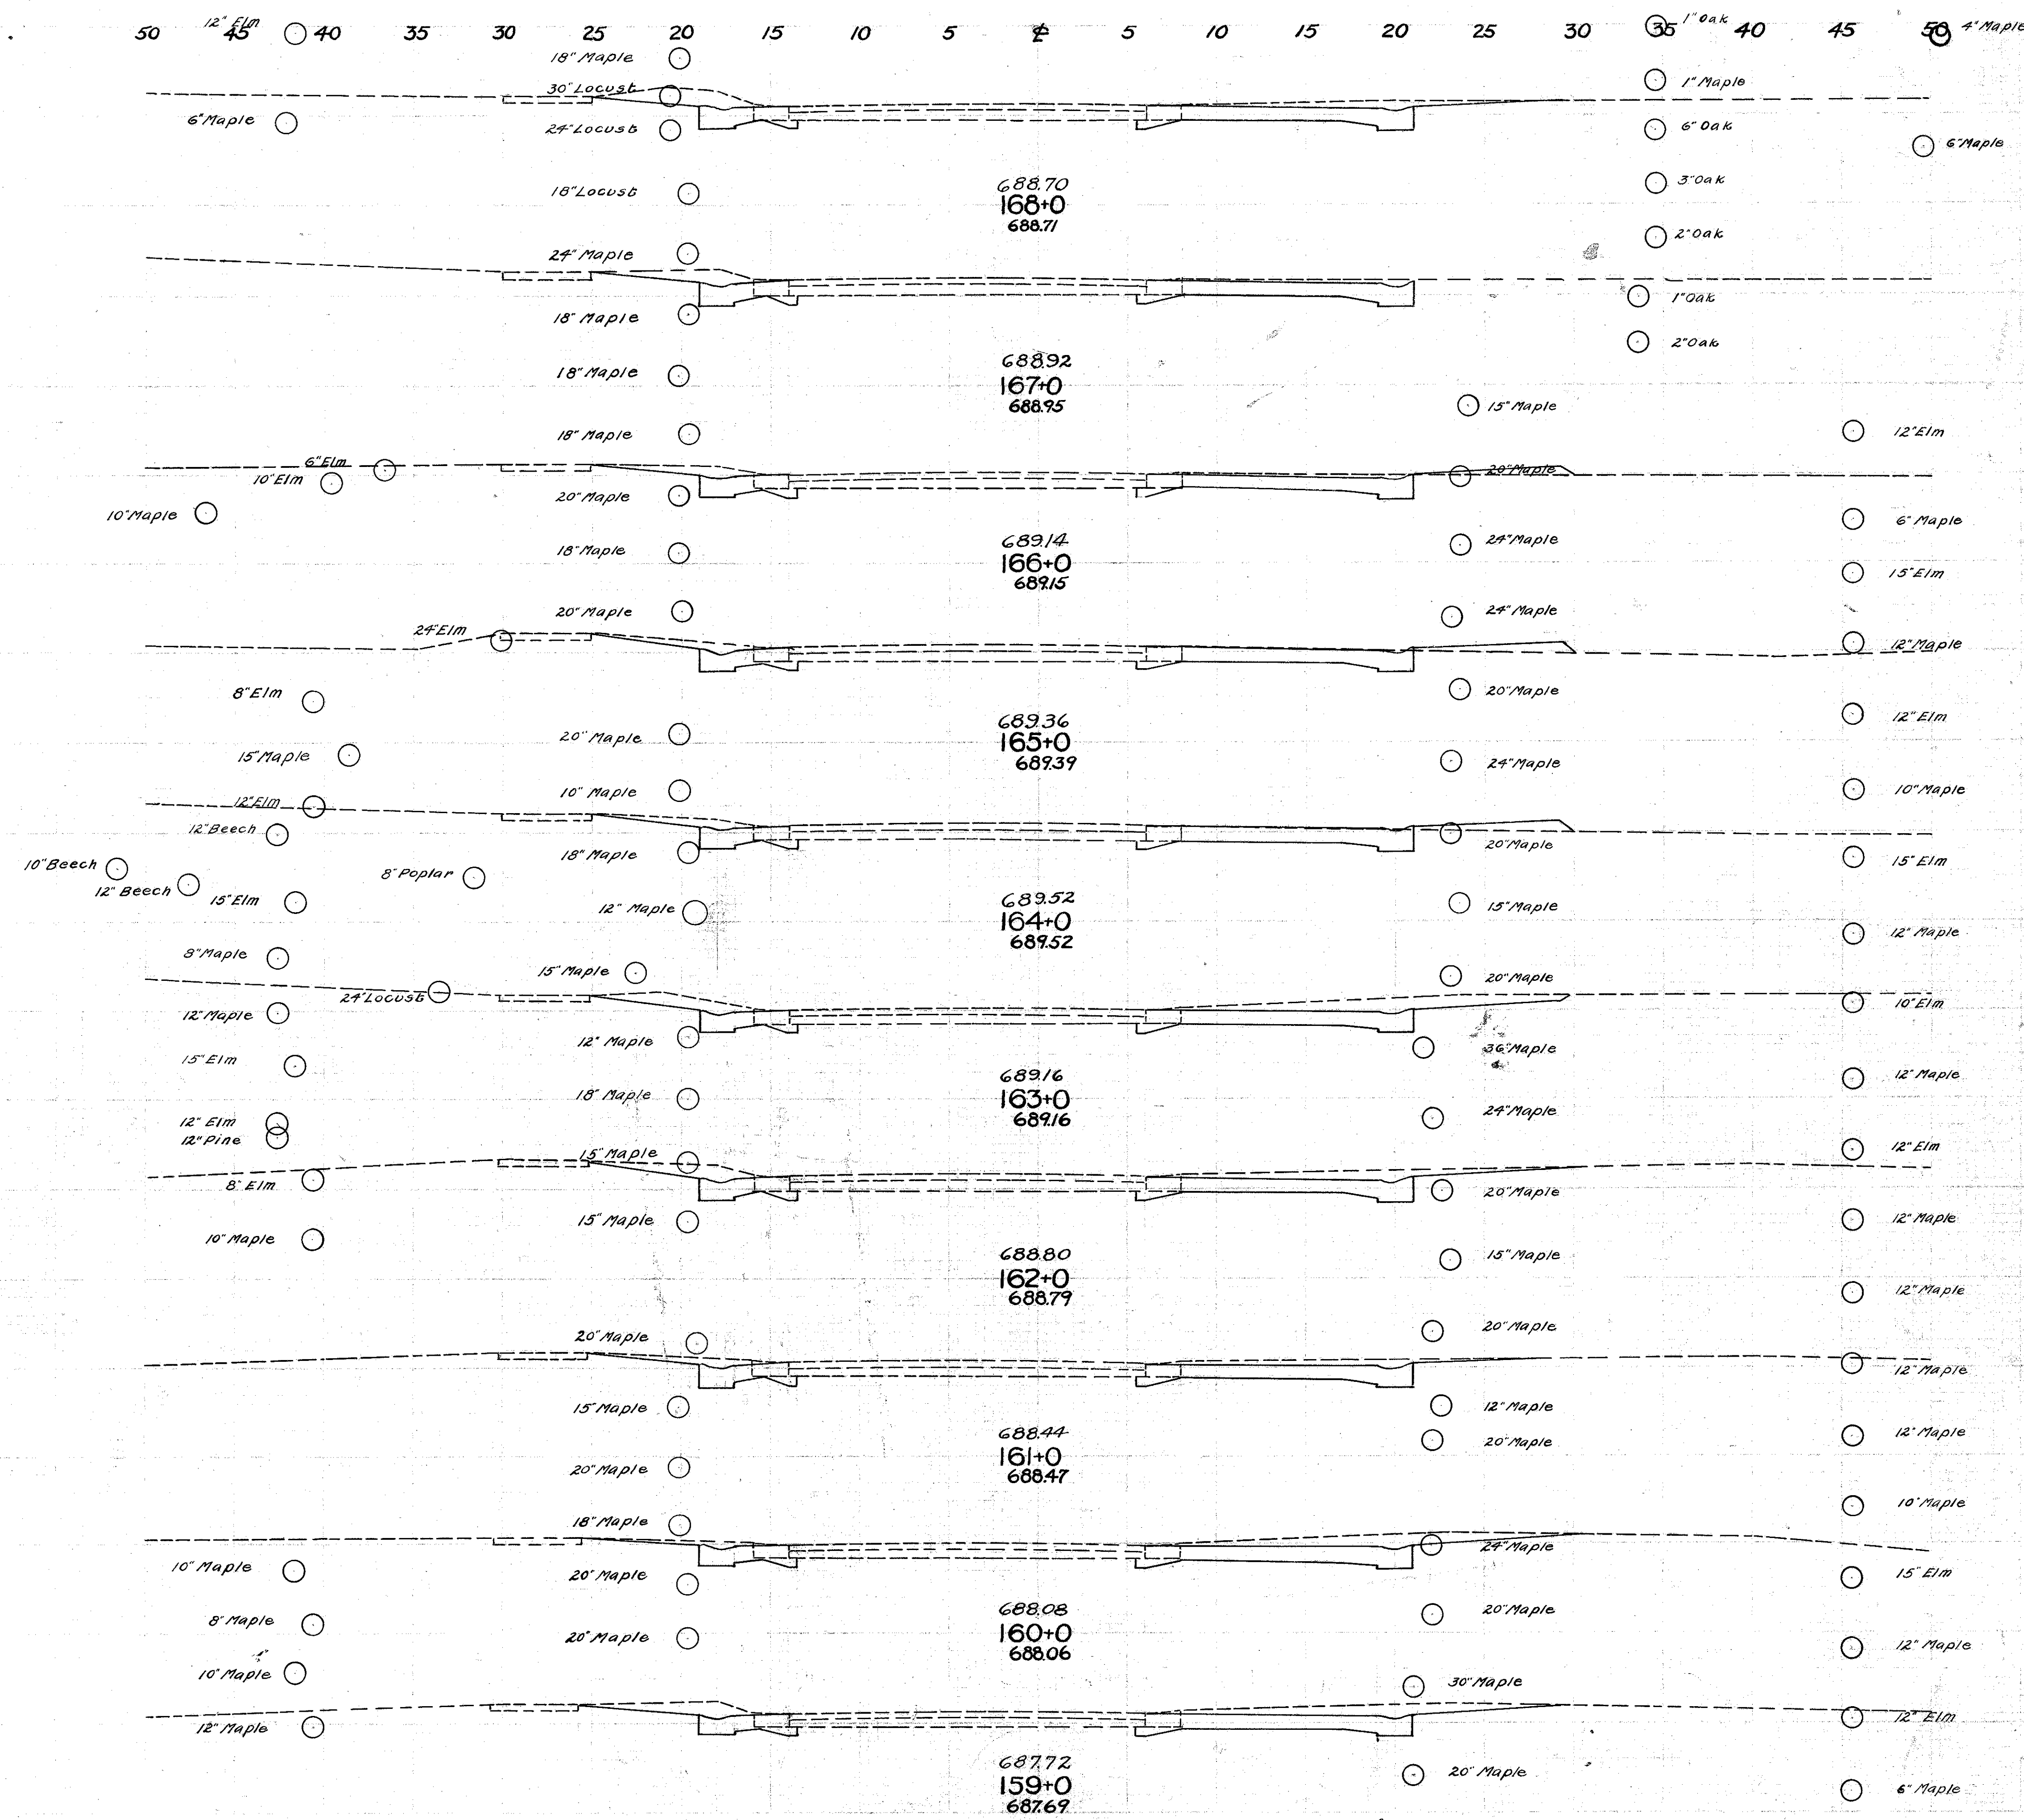

FED. RD. DIST. NO.	STATE	FED. AID PROJECT	FISCAL YEAR	12
10	OHIO	519C	1929	52

S. H. No. 2 SEC. G. H. Mentor LAKE COUNTY